


This drawing & design is the copyright of Munshi+Partners and may not be reproduced in any way without prior written consent.


Any discrepancies on this drawing between drawings area to be reported to this office.

Unless specifically specified these drawings are not to be used for construction purposes or placing of any orders.

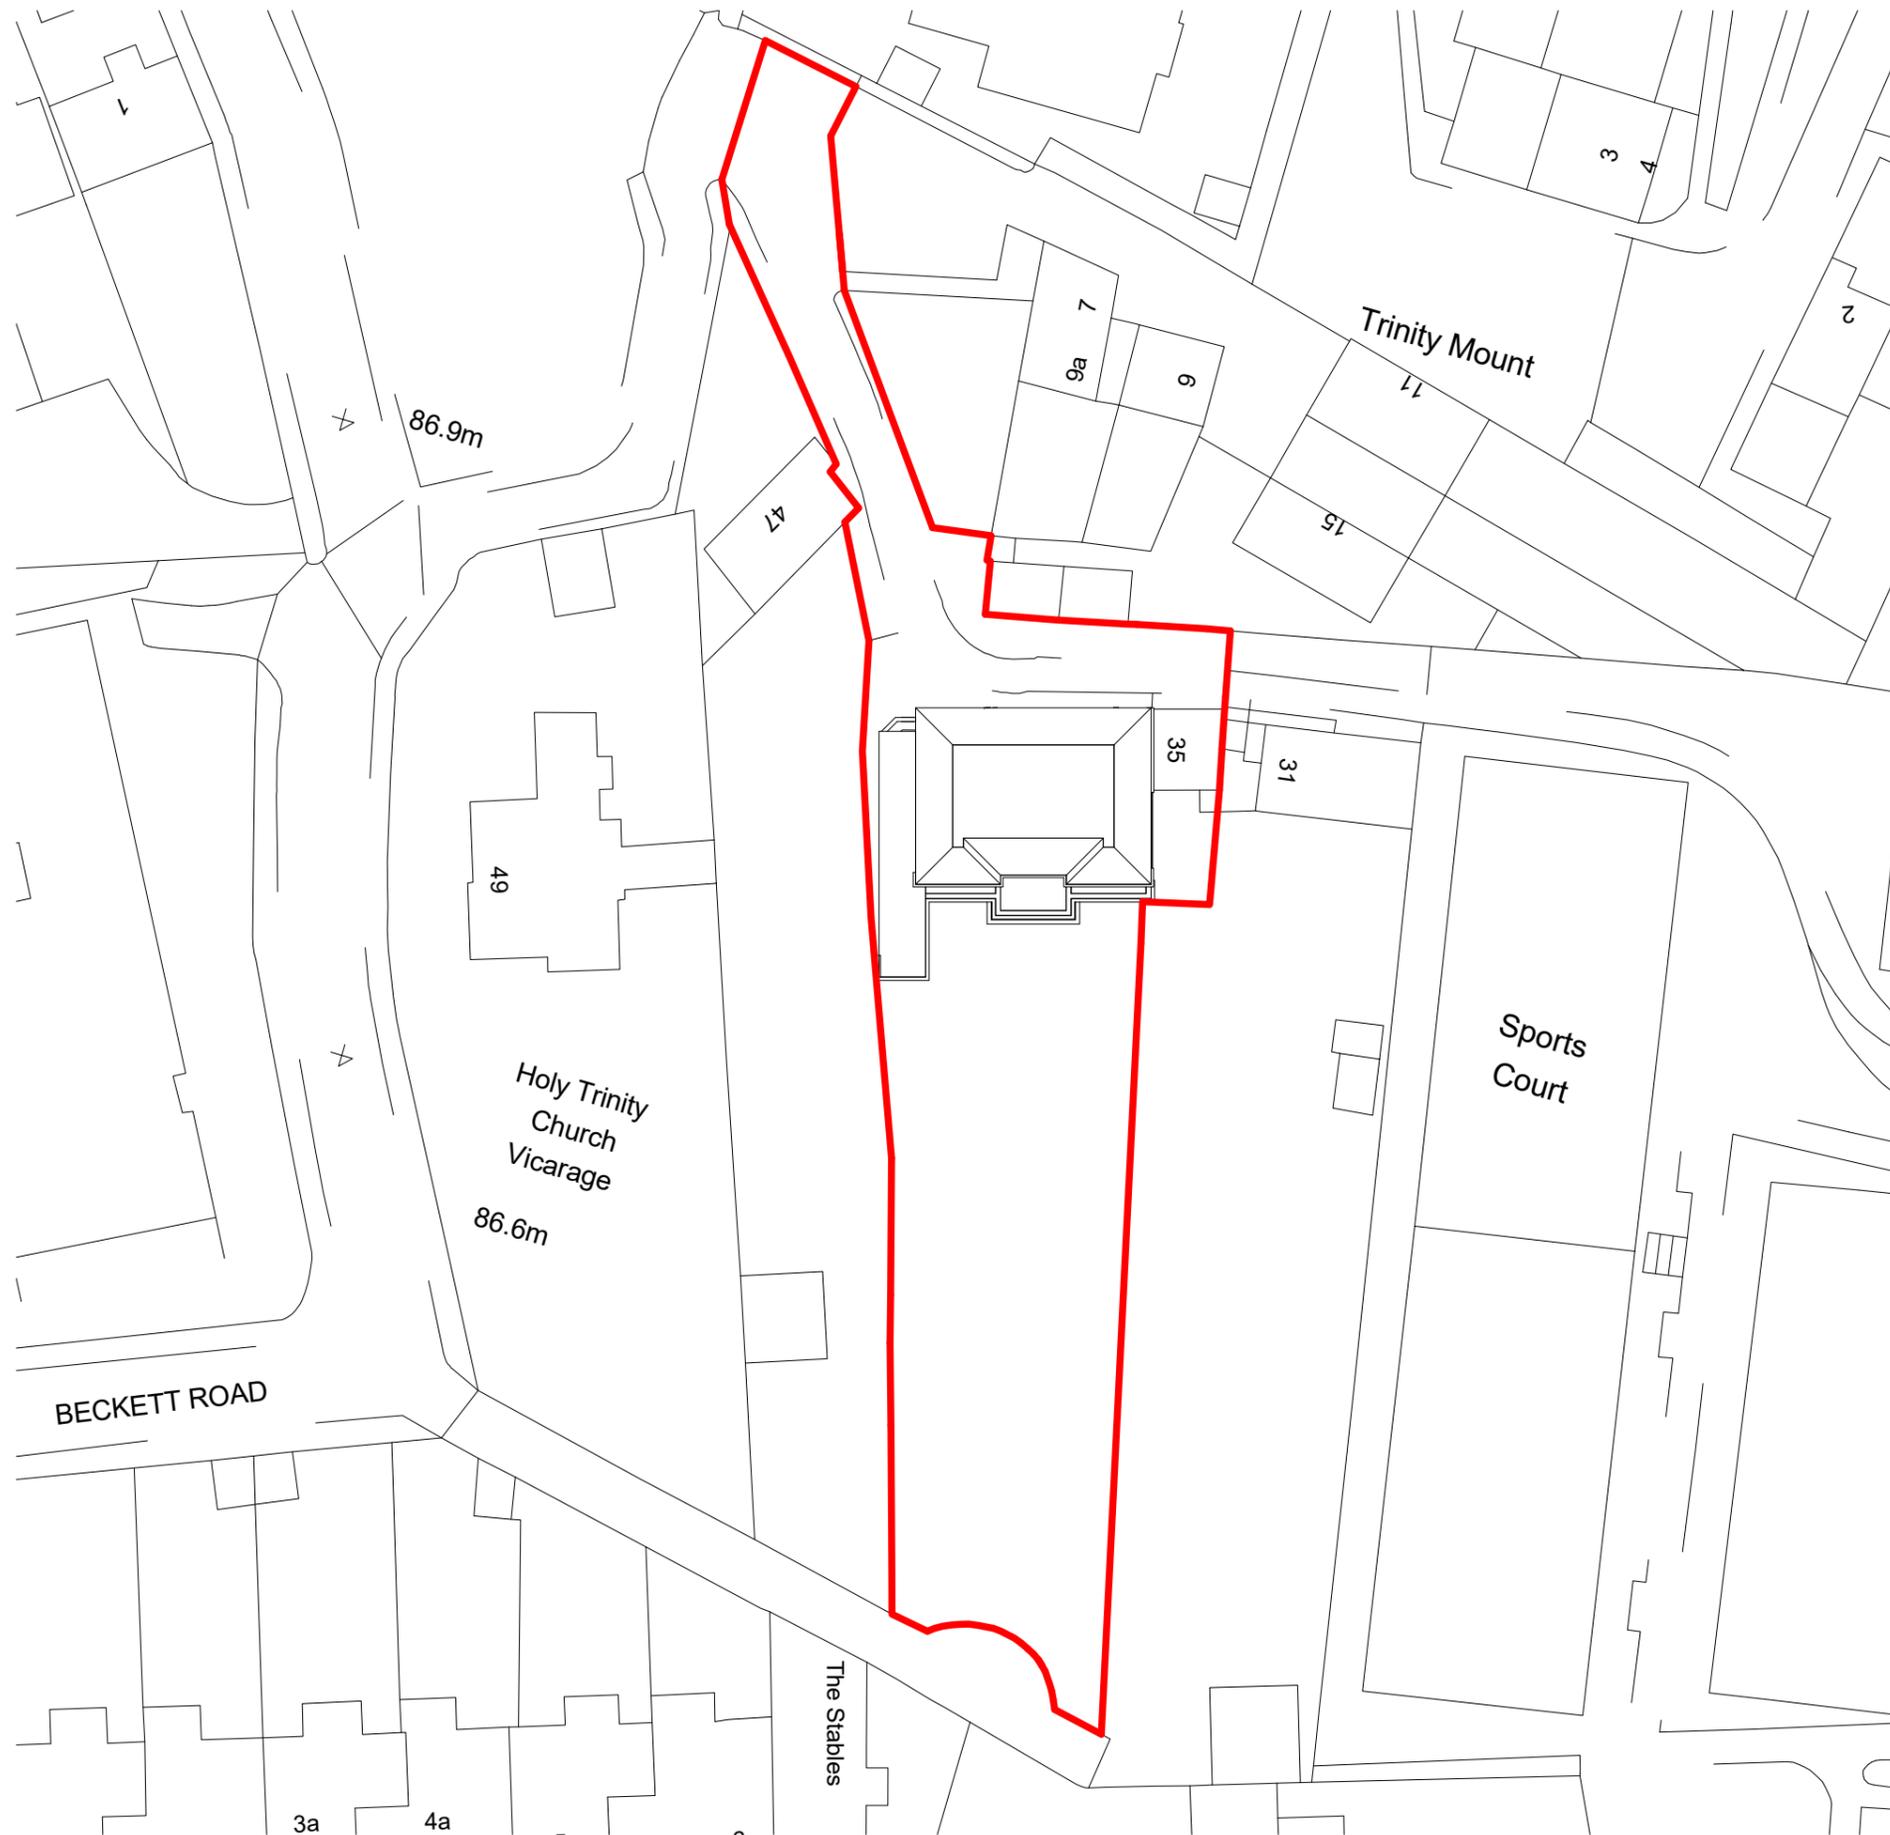

# 1 Site - Block Plan

1 : 500

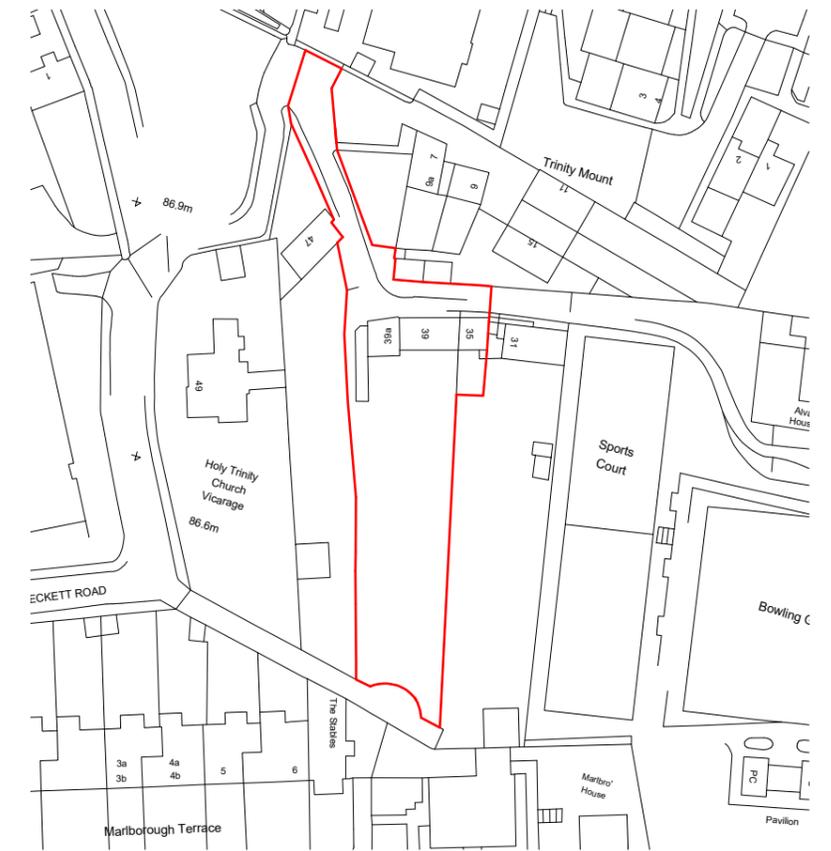

# 2 Site - Location Plan

1 : 1250



- Status
- FEASIBILITY
  - PLANNING APPROVAL
  - BUILDING REGULATIONS
  - TENDER
  - CONSTRUCTION

Project 39 Beckett Rd  
WF13 2DD


Client Mr T

Drawing title Site - Location and Block Plan

Project No	Drawing No	Rev No	Scale	Date
MAPXXX	001		As indicated	08.25

**MUNSHI+PARTNERS**  
ARCHITECTURE & PROPERTIES

No3 Caxton Rd, Fulwood, Preston, PR2 9ZZ  
Tel- 01772 342570  
Email- info@munshilandpartners.com  
Web- munshilandpartners.com

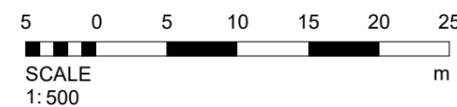

Dubai  
Cheshire  
Preston