




1 Front - Proposed
1 : 100

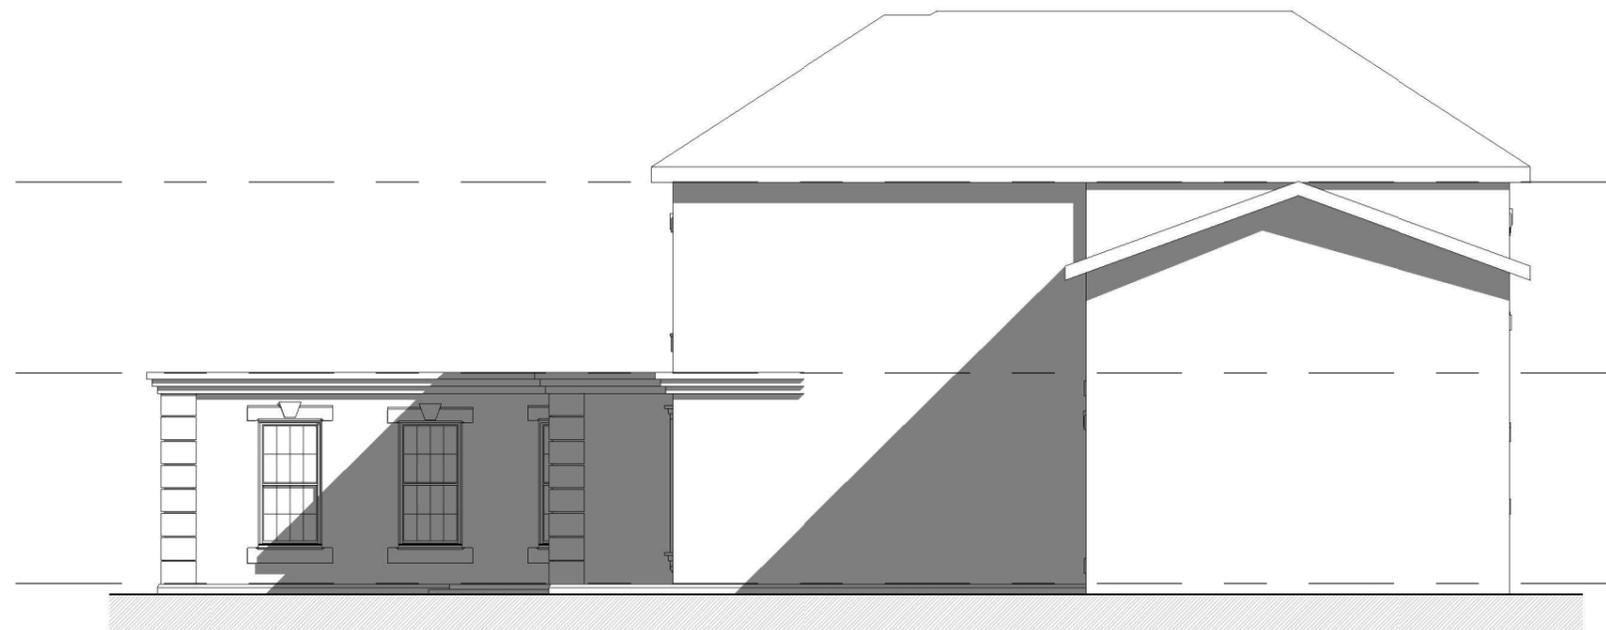

2 Right Side - Proposed
1 : 100



SCALE
1 : 100

- Status
- FEASIBILITY
 - PLANNING APPROVAL
 - BUILDING REGULATIONS
 - TENDER
 - CONSTRUCTION

Project 39 Beckett Rd
WF13 2DD

Client Mr T

Drawing title Proposed Elevation

Project No	Drawing No	Rev No	Scale	Date
MAPXXX	009		1 : 100	08.25

MUNSHI+
PARTNERS
ARCHITECTURE & PROPERTIES

No3 Caxton Rd, Fulwood, Preston, PR2 9ZZ
Tel- 01772 342570
Email- info@munshinandpartners.com
Web- munshinandpartners.com