




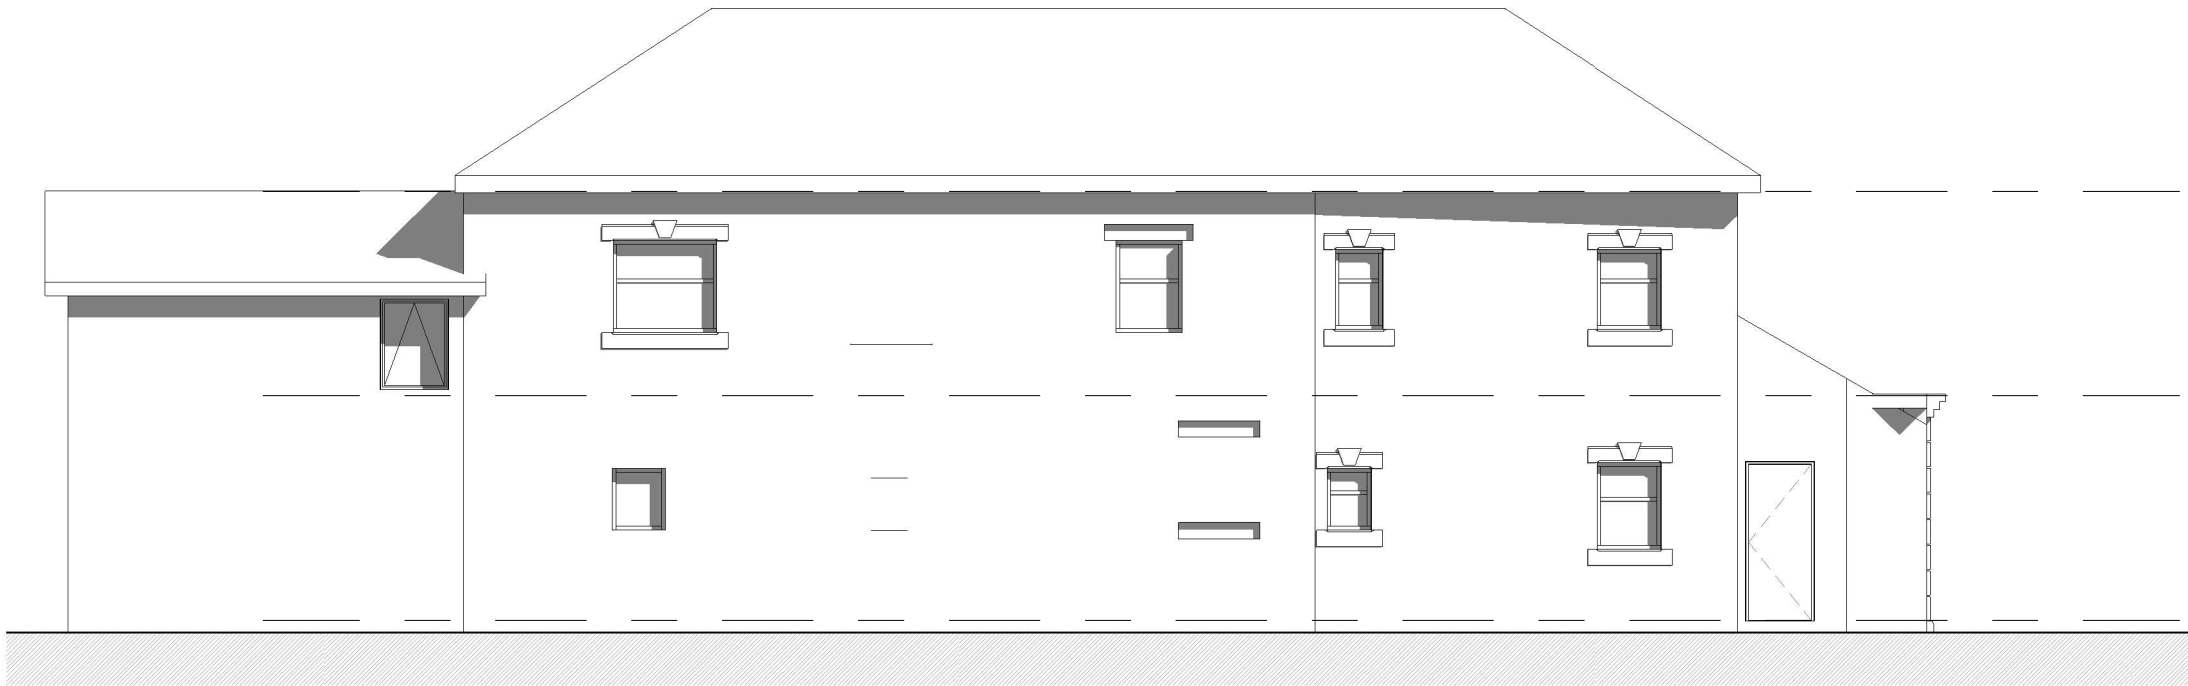

1 Rear - Proposed
1 : 100

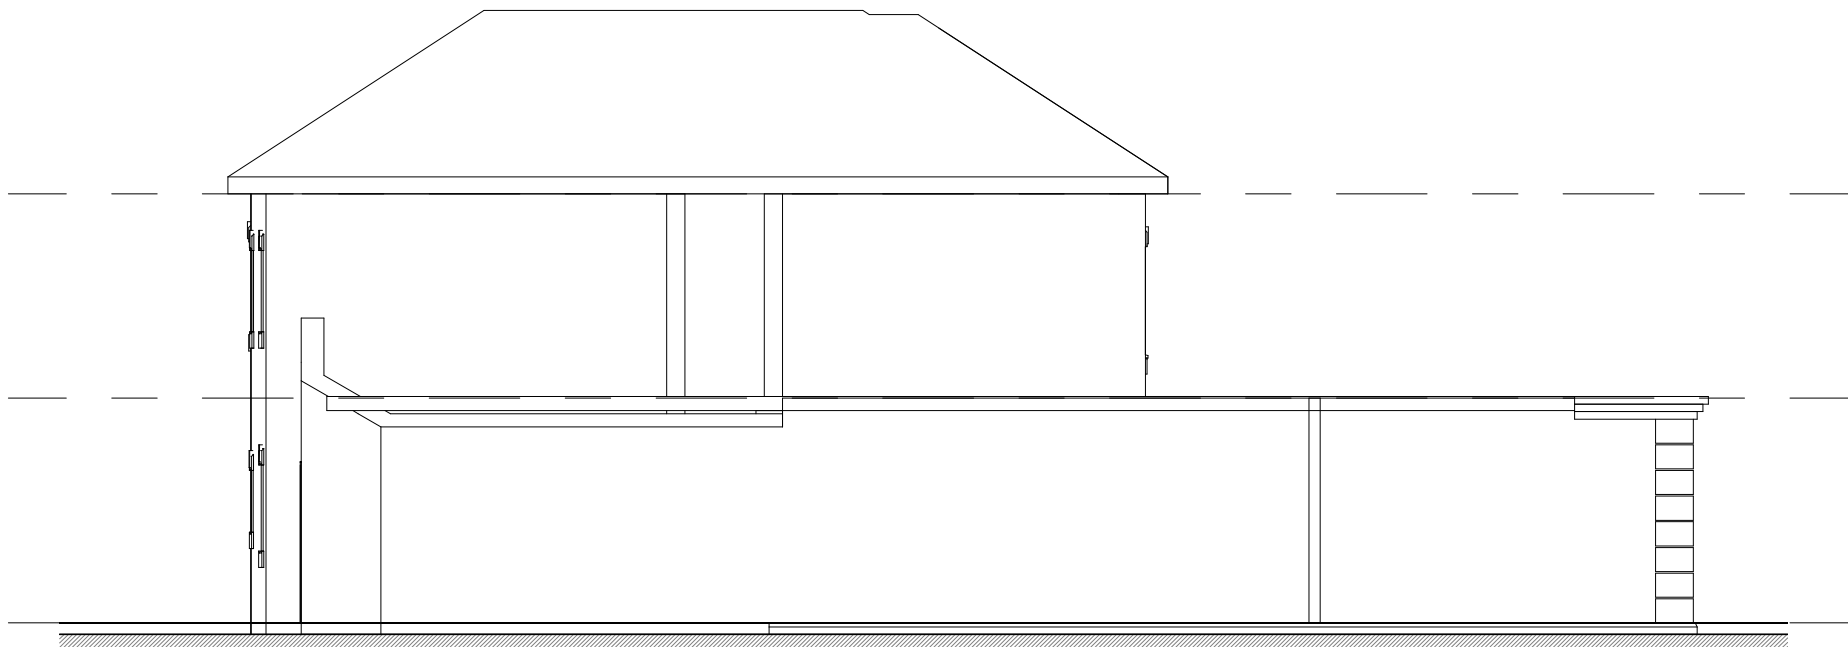

2 Left Side - Proposed
1 : 100

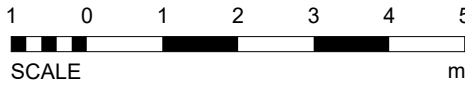

Status ☐ FEASIBILITY
☒ PLANNING APPROVAL
BUILDING REGULATIONS
☐ TENDER
☐ CONSTRUCTION

Project 39 Beckett Rd
WF13 2DD

Client Mr T

Drawing title Proposed Rear & Side Elevation

Project No	Drawing No	Rev No	Scale	Date
MAPXXX	010		1 : 100	08.25

MUNSHI+
PARTNERS
ARCHITECTURE & PROPERTIES

No3 Caxton Rd. Fulwood, Preston, PR2 9ZZ
Tel- 01772 342570
Email- info@munshiandpartners.com
Web- munshiandpartners.com