


Location Plan

Site Address: Easting: 419706 Northing: 411470

Date Produced: 14-Aug-2025

Scale: 1:2500 @A4

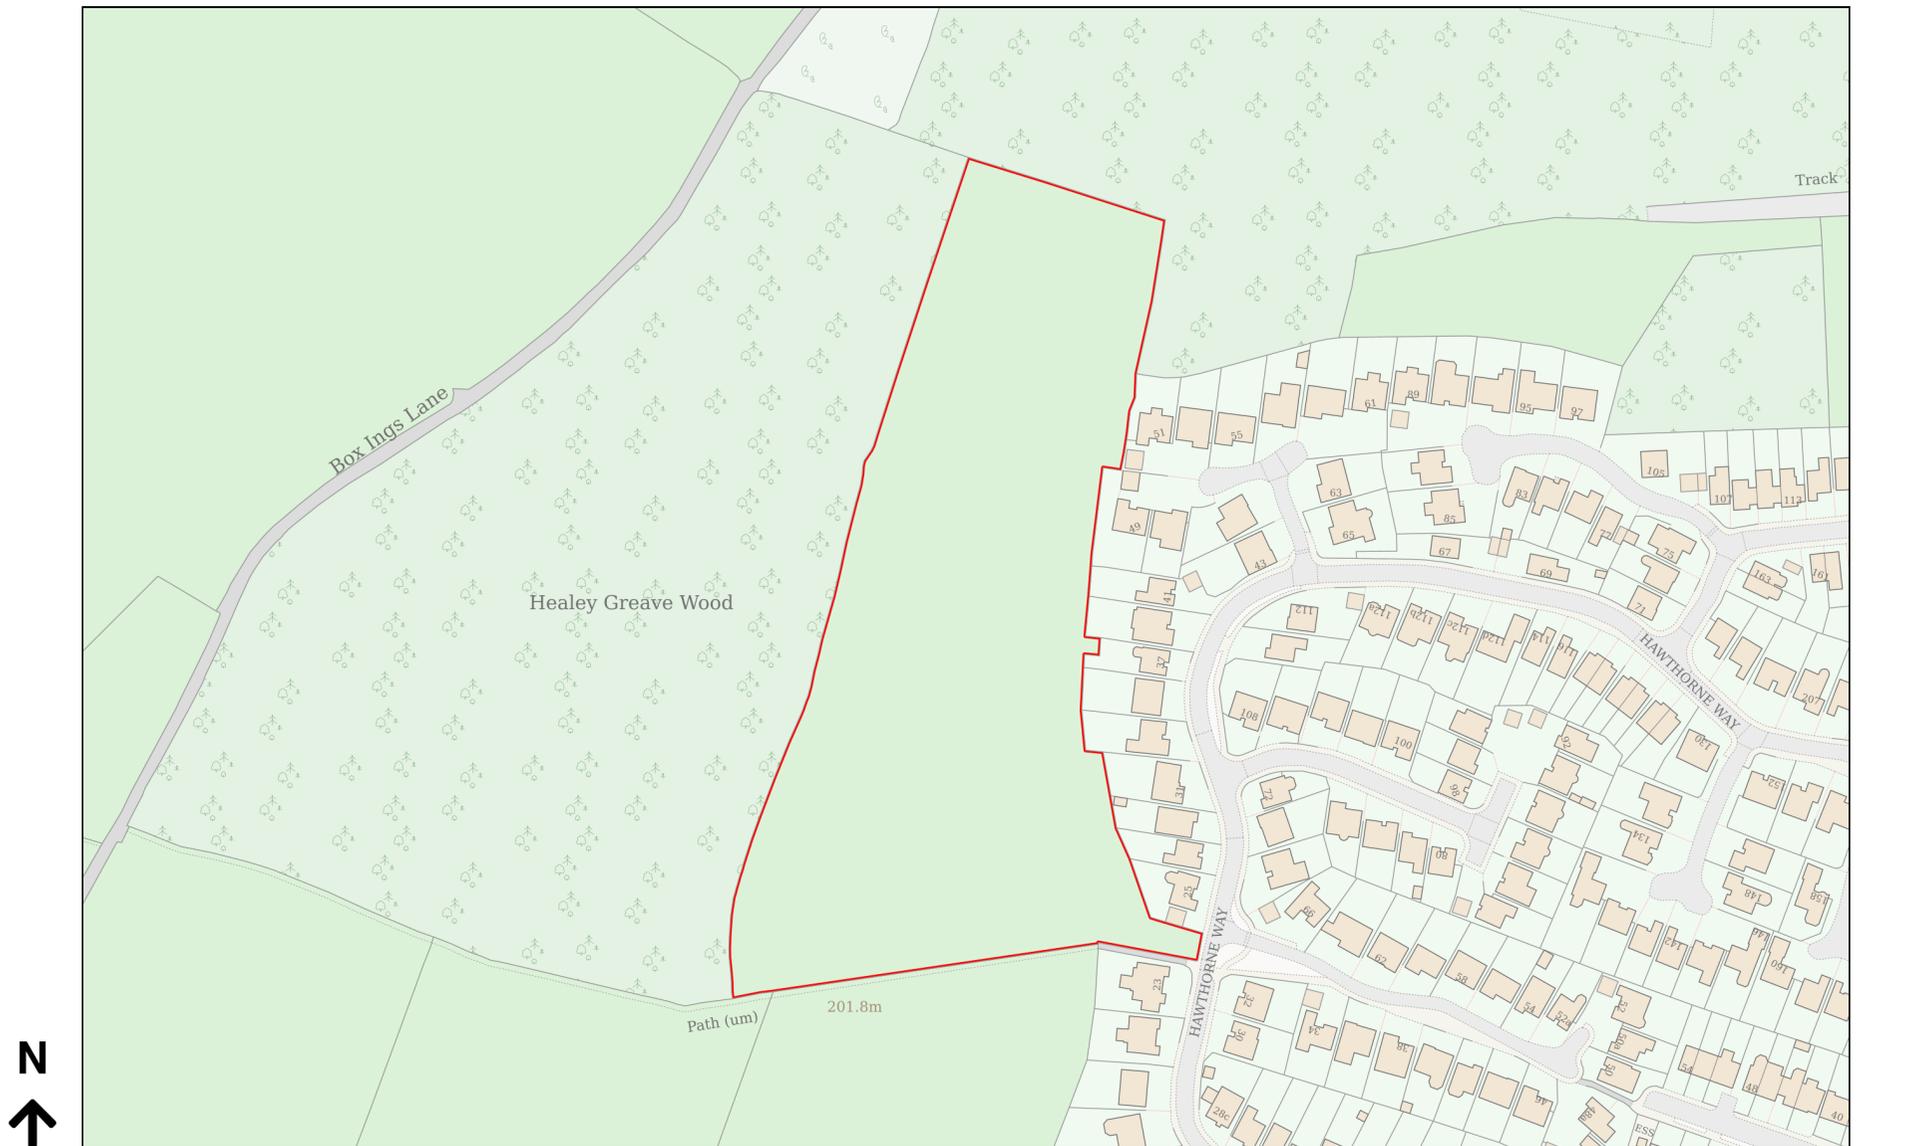

Planning Portal Reference: PP-14255582v1