


1 Existing Site Block Plan
1 : 200




2 Proposed Site Block Plan
1 : 200

SCALE 1 : 200
0 4 8 12

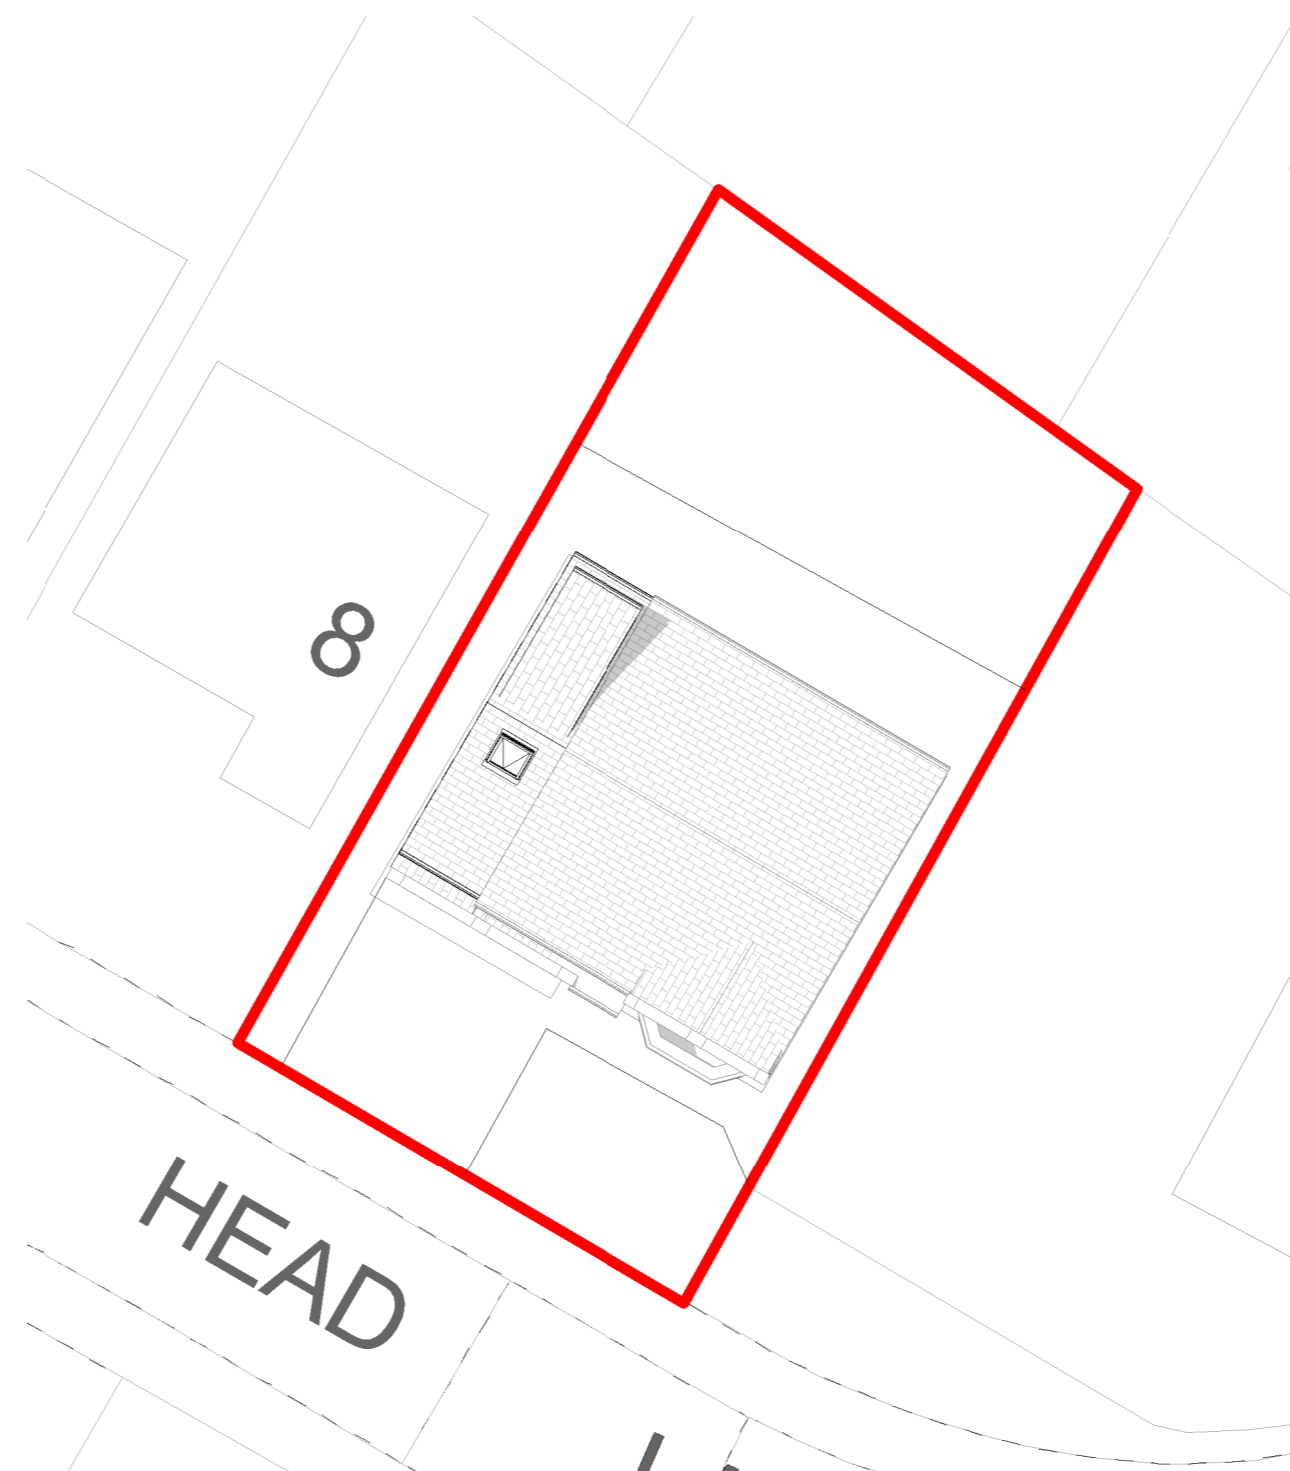

3 Location Plan
1 : 1250

SCALE 1 : 1250
0 25 50 75

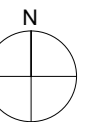

Contractor must verify all dimensions on site before commencing any work or shop drawings. If this drawing exceeds the quantities taken in any way the Architects are to be informed before the work is initiated. Only figured dimensions to be taken from this drawing. Do not scale off this drawing. Drawings based on Ordnance Survey and / or existing record drawings - design and drawing content subject to Site Survey, Structural Survey, Site Investigations, Planning and Statutory Requirements and Approvals. Authorised reproduction from Ordnance Survey Map with permission of the Controller of Her Majesty's Stationery Office. Crown Copyright reserved. OneFourOne Architects Ltd.

Notes:

Date created	08/16/25	Client Name	Mr & Mrs A Short
Approved by:	-	Project	6 Honey Head Lane
Drawn by:	MS	Project number:	2024.00105.000
Scale:	As indicated A2	Title:	Existing and Proposed Site Block Plan
		Drawing number	6HH-STE-XX-ZZ-DR-A-90000
		Status:	PL
		Revision:	P01

P01	Drawing Issued For Planning	14.08.2025	MCS	-
Rev	Description	Date	Dr by	App by

Stephenson.
ARCHITECTS

Stephenson Architects
1 Park Farm Court
Farnley Tyas
Huddersfield
HD4 6EG
United Kingdom

T +447730 691282
E hello@stephensonarchitects.co.uk
www.stephensonarchitects.co.uk