
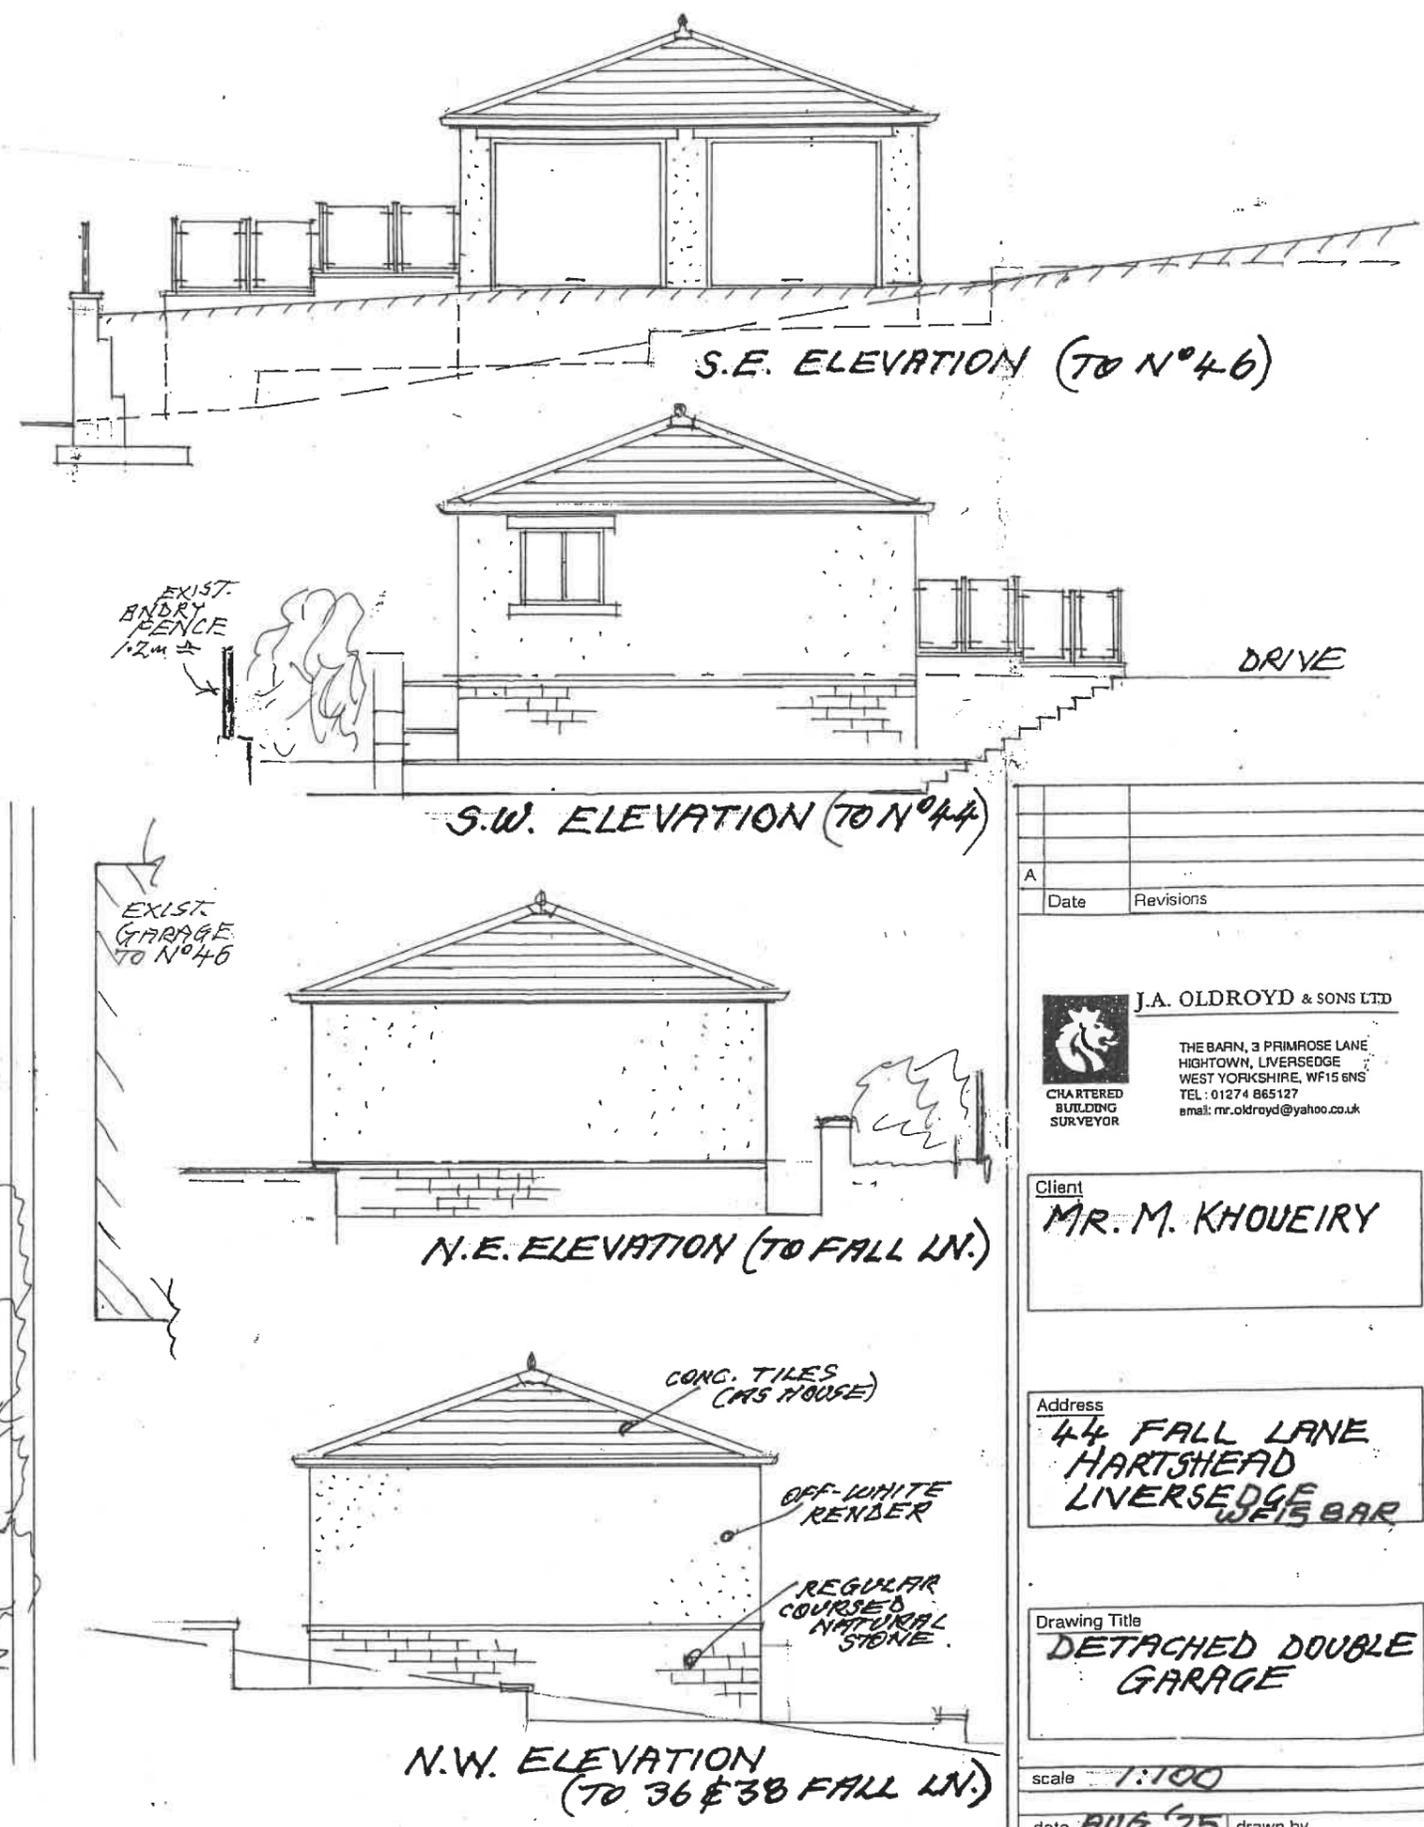
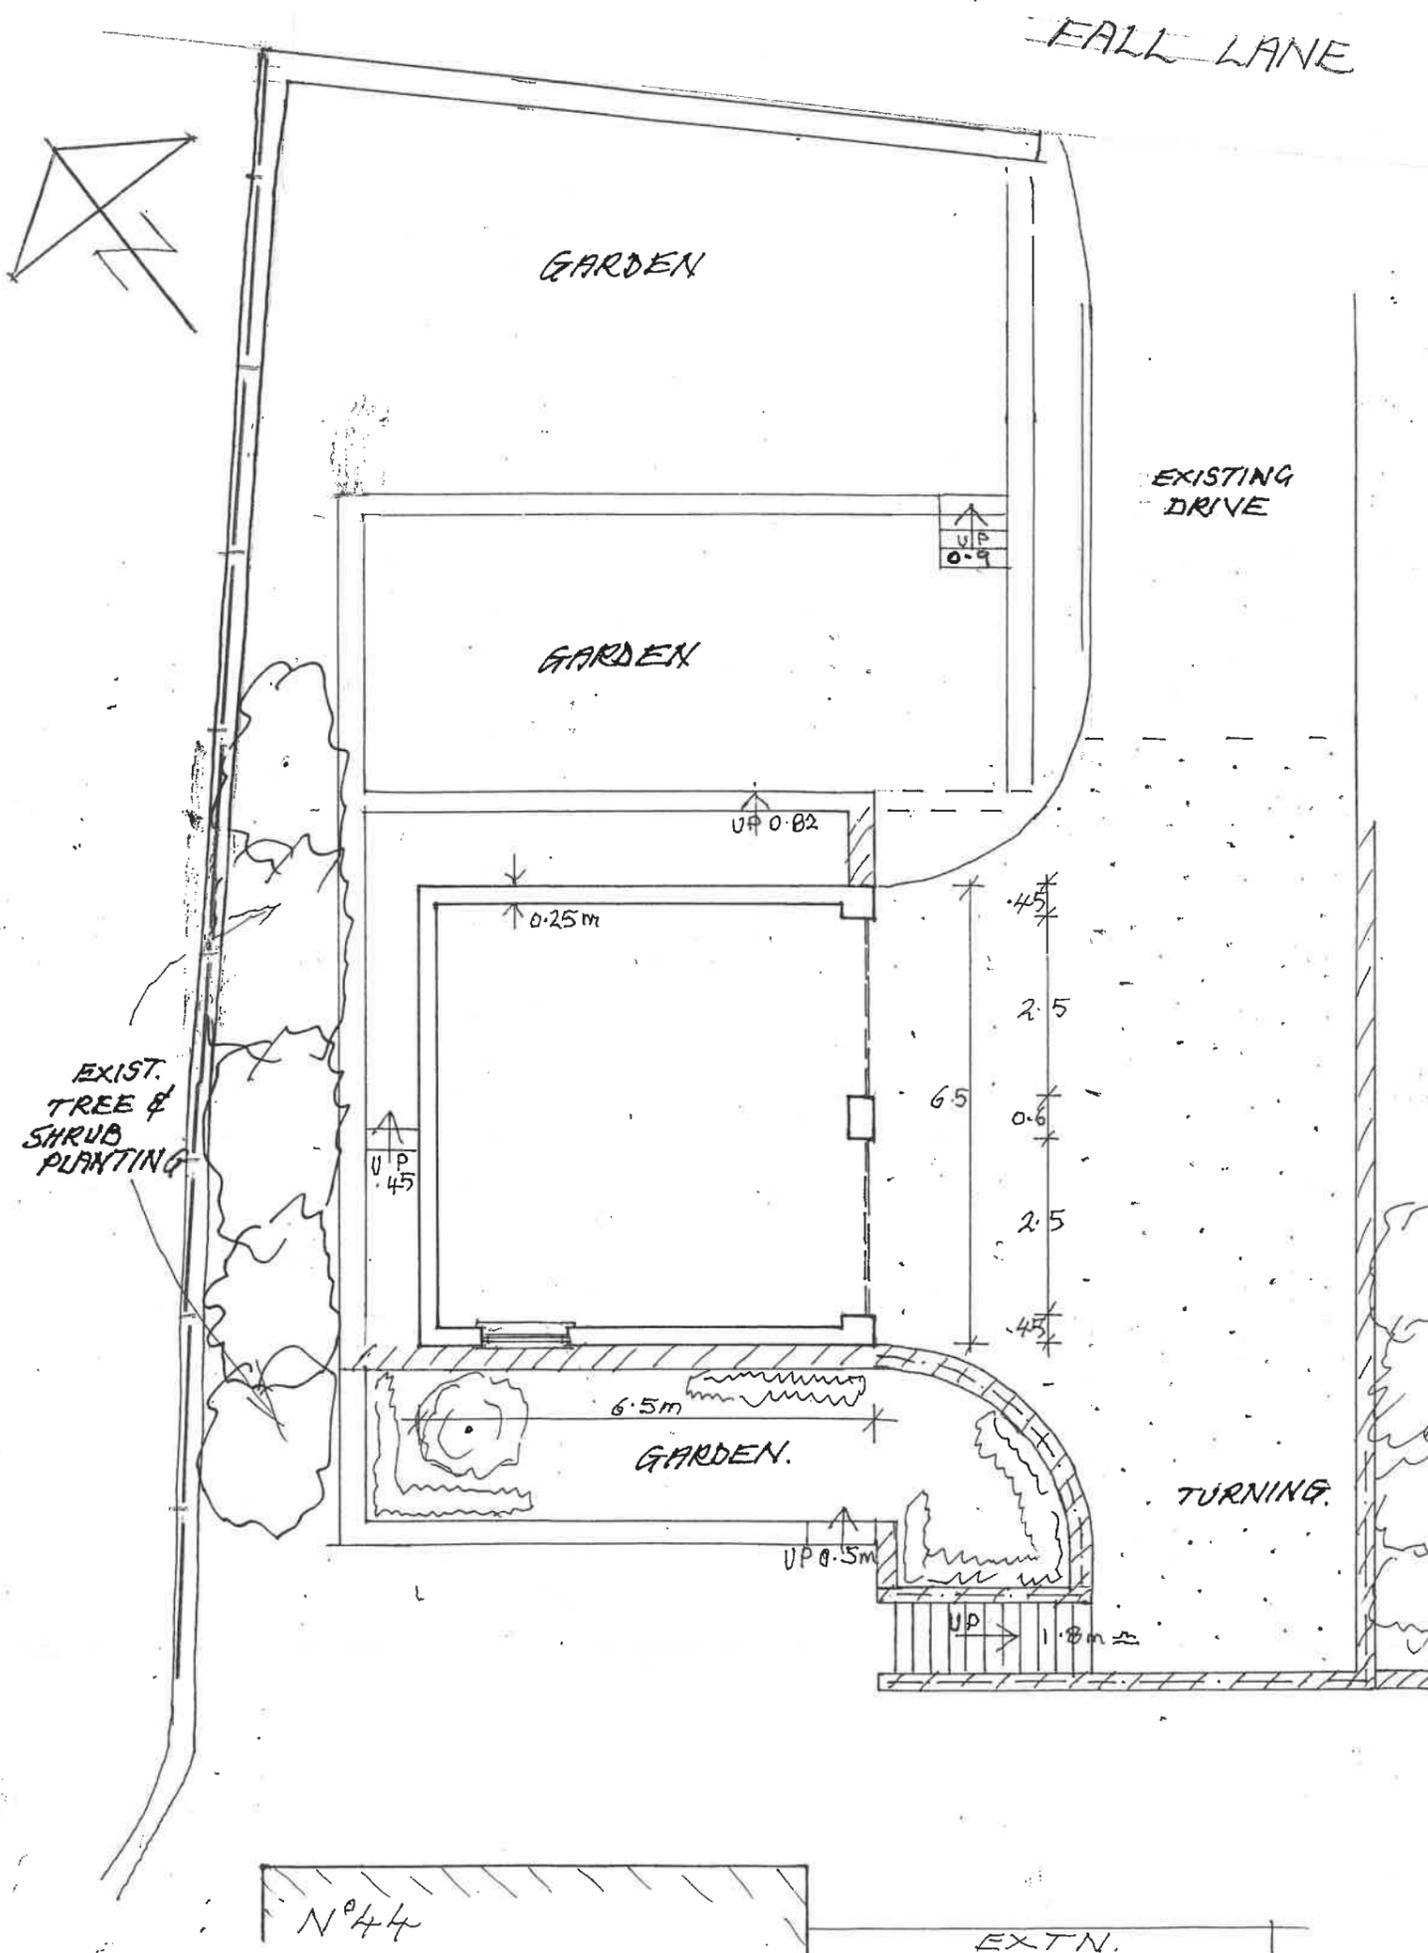


FALL LANE

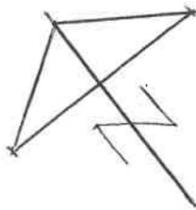

Date	Revisions

J.A. OLDROYD & SONS LTD
 THE BARN, 3 PRIMROSE LANE
 HIGHTOWN, LIVERSEDE
 WEST YORKSHIRE, WF15 6NS
 TEL: 01274 865127
 email: mr.oldroyd@yahoo.co.uk

Client
MR. M. KHOUEIRY

Address
**44 FALL LANE
 HARTSHEAD
 LIVERSEDE
 WF15 6AR**

Drawing Title
**DETACHED DOUBLE
 GARAGE**

scale **1:100**
 date **AUG '25** drawn by
 Drg No **25/82/C** Rev

