



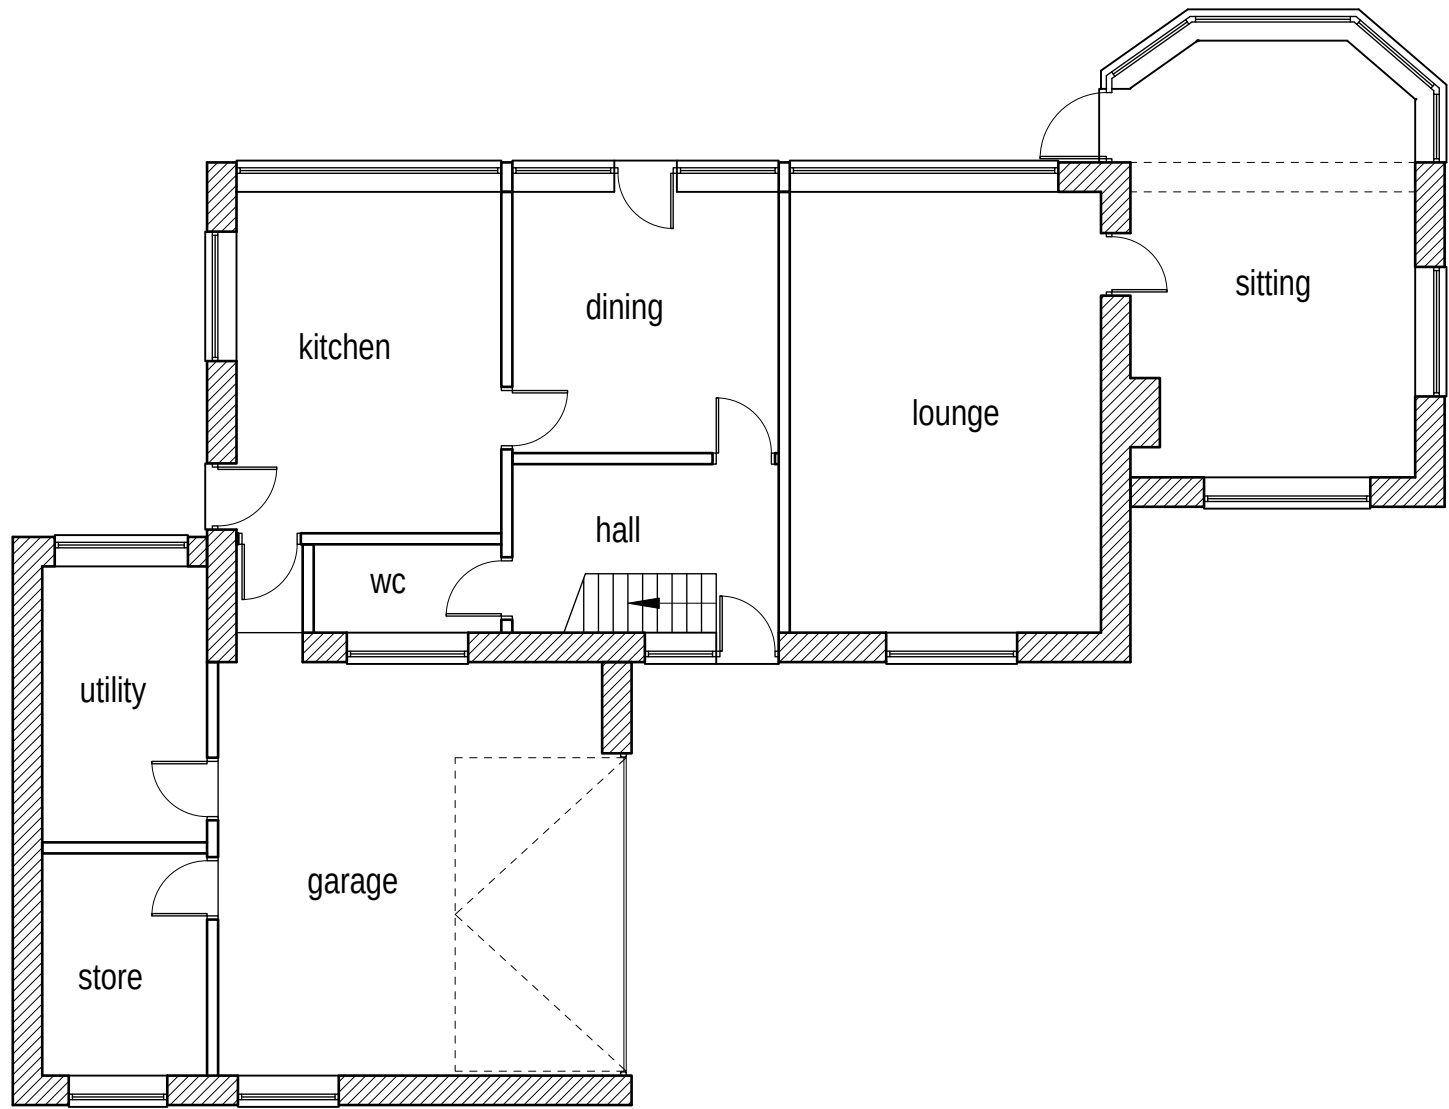


Existing ground floor layout (1:100)

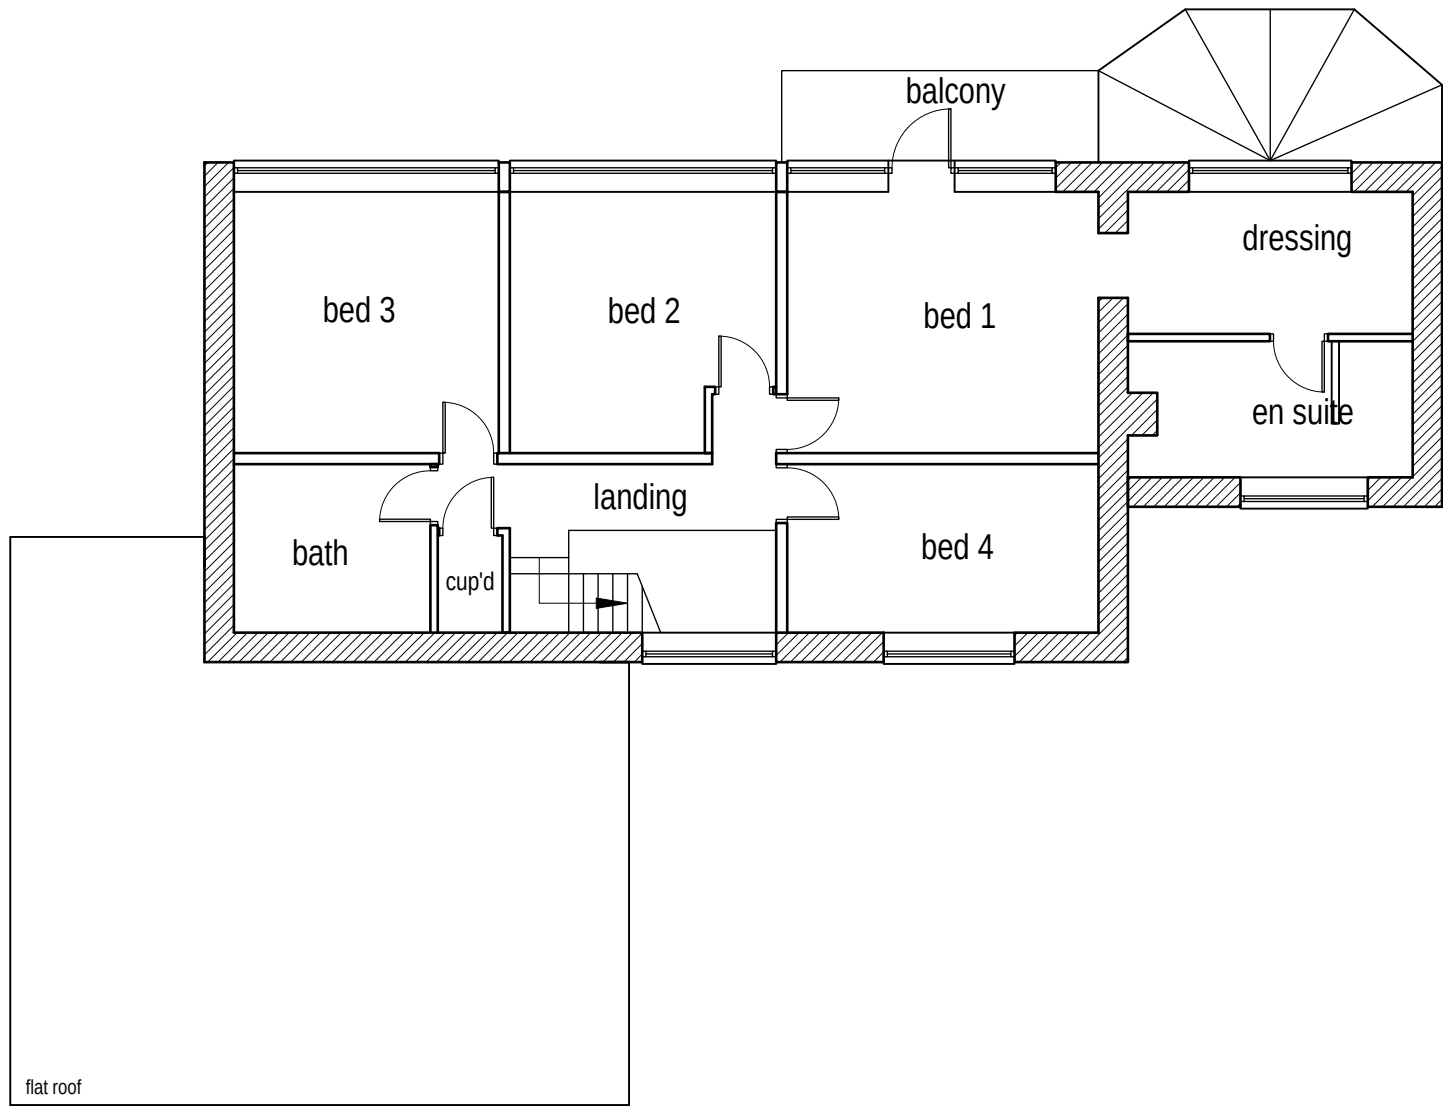

Existing first floor layout (1:100)




Block plan (1:500)

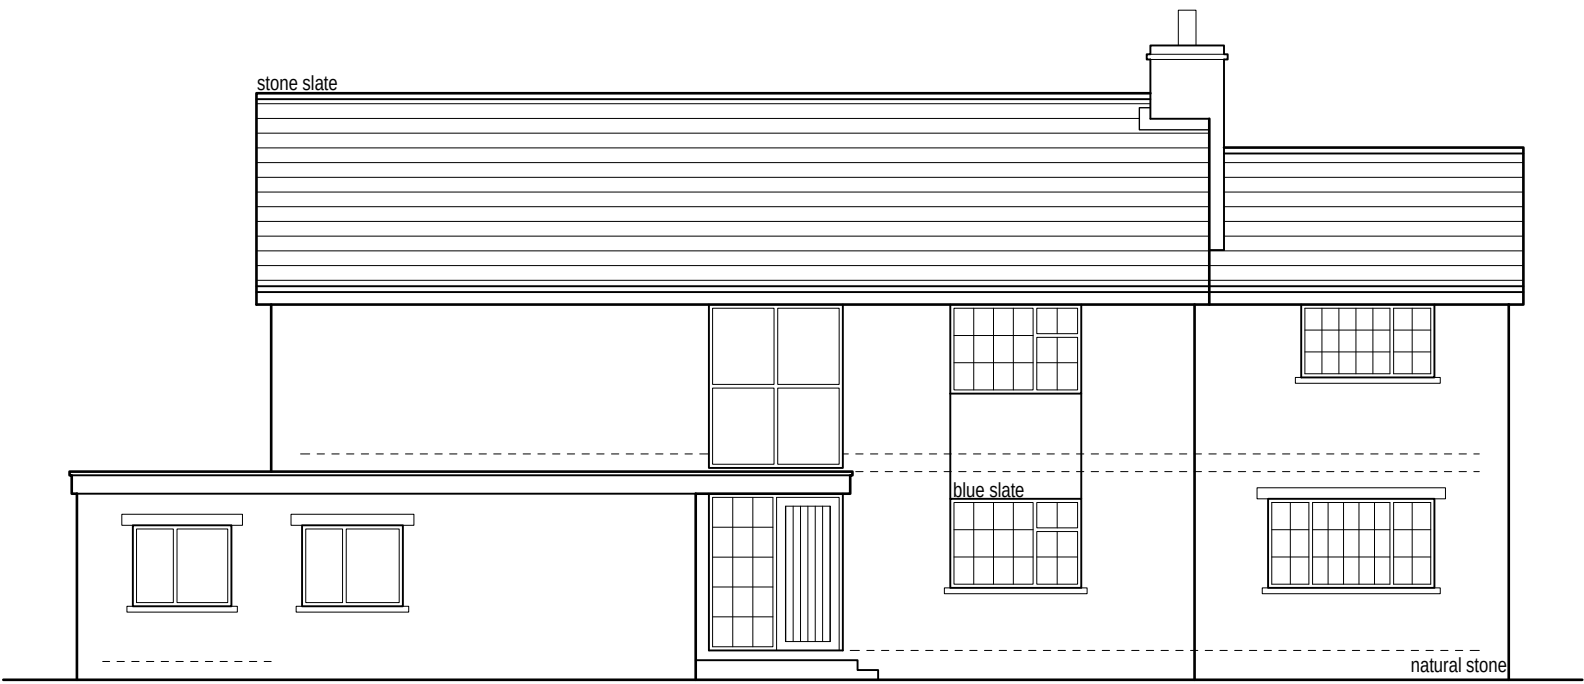


Existing front/west facing elevation (1:100)




Existing side/south facing elevation (1:100)

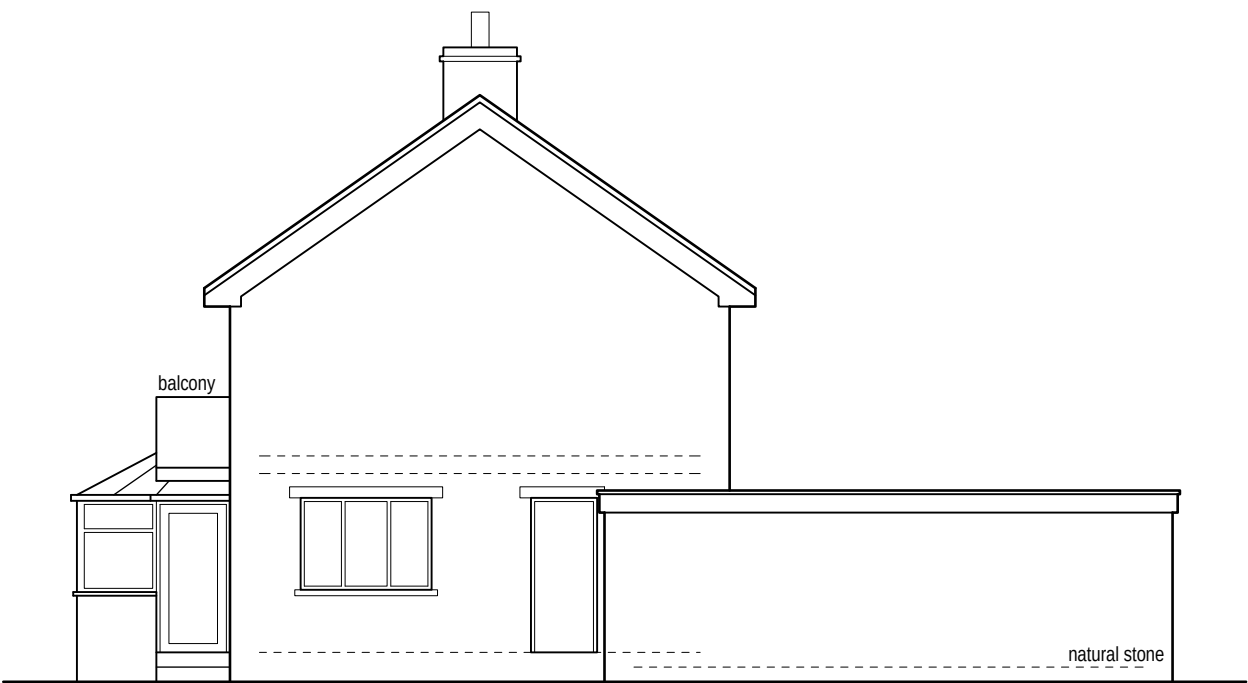

Existing side/north facing elevation (1:100)

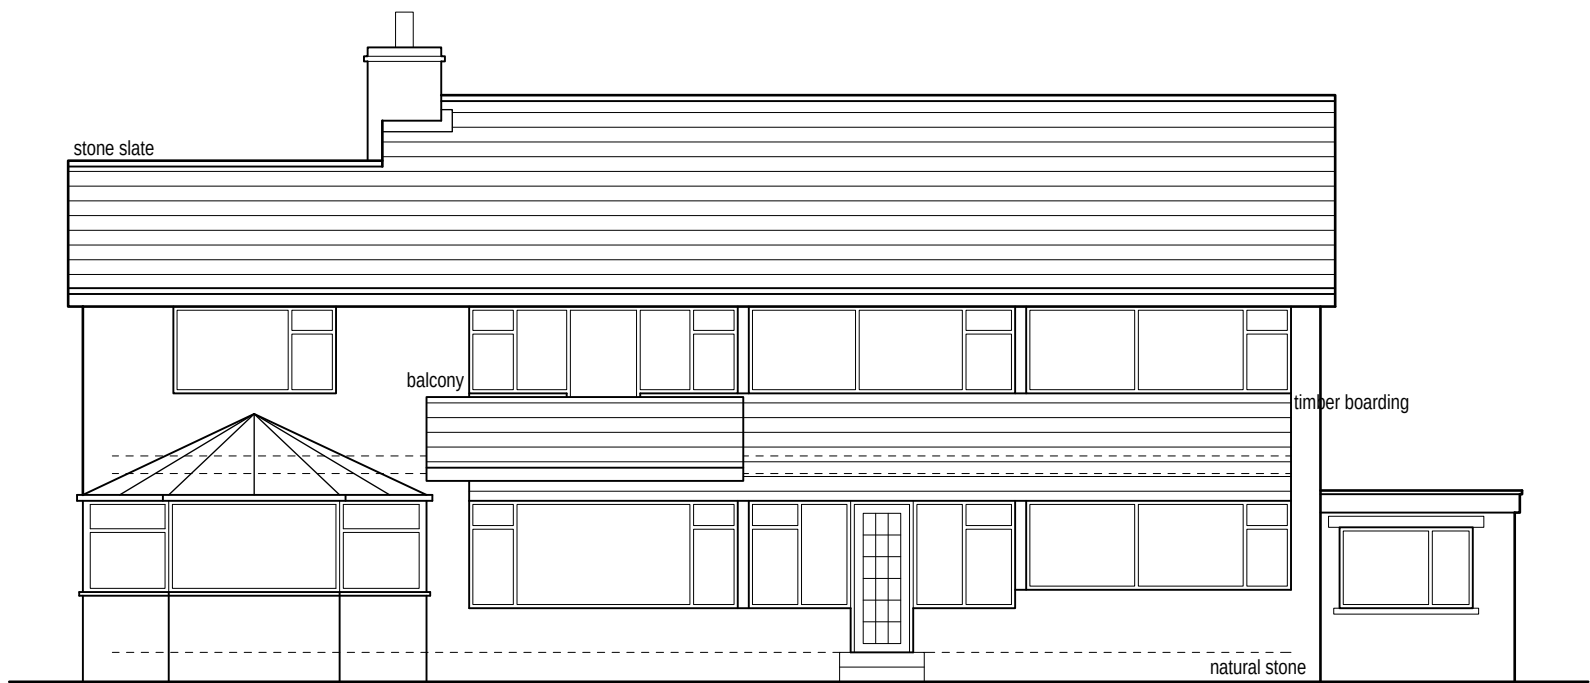

Existing rear/east facing elevation (1:100)

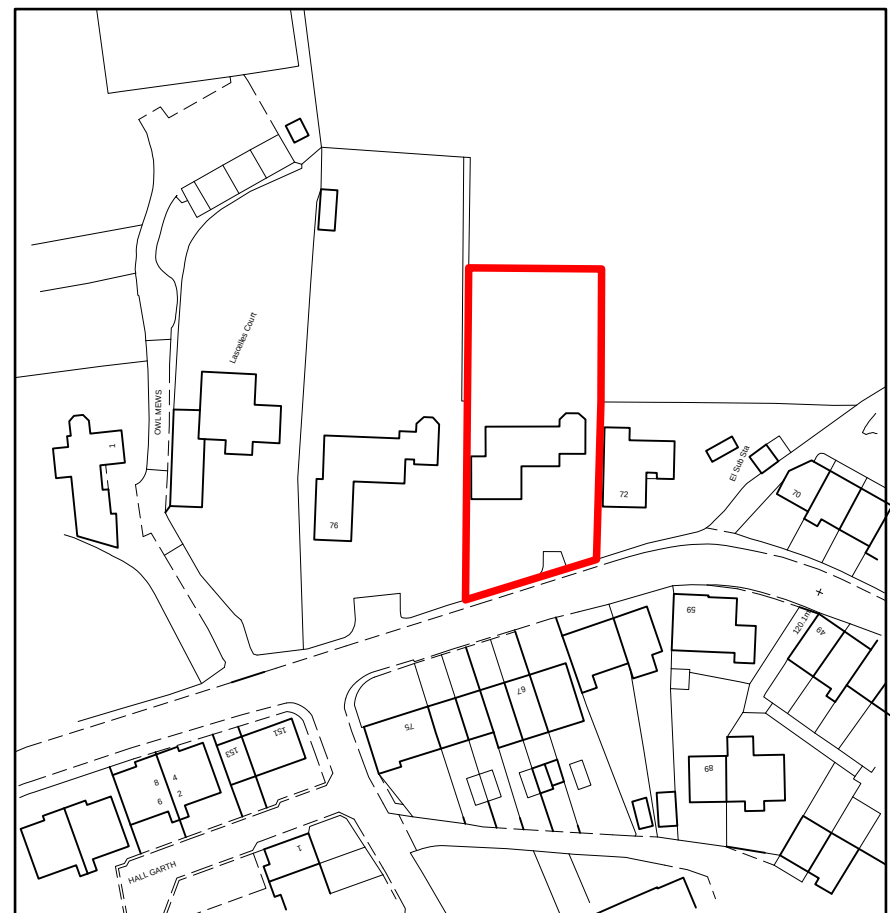

Location plan (1:1250)

0m Scale 1:50 4m
0m Scale 1:100 8m
0m Scale 1:200 16m
0m Scale 1:500 40m
0m Scale 1:1250 100m
(When to scale of original plan bar = 8cm)

Notes:
1. Setting out to be the responsibility of contractor.
2. Contractor to pay particular attention to pitch of roof and headroom at stairs.
3. Any discrepancies to be reported to Colne Valley Design.



Colne Valley Design
8 Meadow Lane
Slaithwaite
Huddersfield HD7 5EX

Tel: 01484 842097
Mobile: 07867 803312
E-mail: mitchell@sbhomes.co.uk

Proprietor: S.A. Mitchell

Project
Proposed extensions and refurbishment.

For
Mr & Mrs Earnshaw.

Address
74 Lascelles Hall Road
Huddersfield
HD5 0BD.

Title
Existing layouts and elevations.

Job No. 25 J 30.	Drawing number 01.	Date July 2025.
---------------------	-----------------------	--------------------