




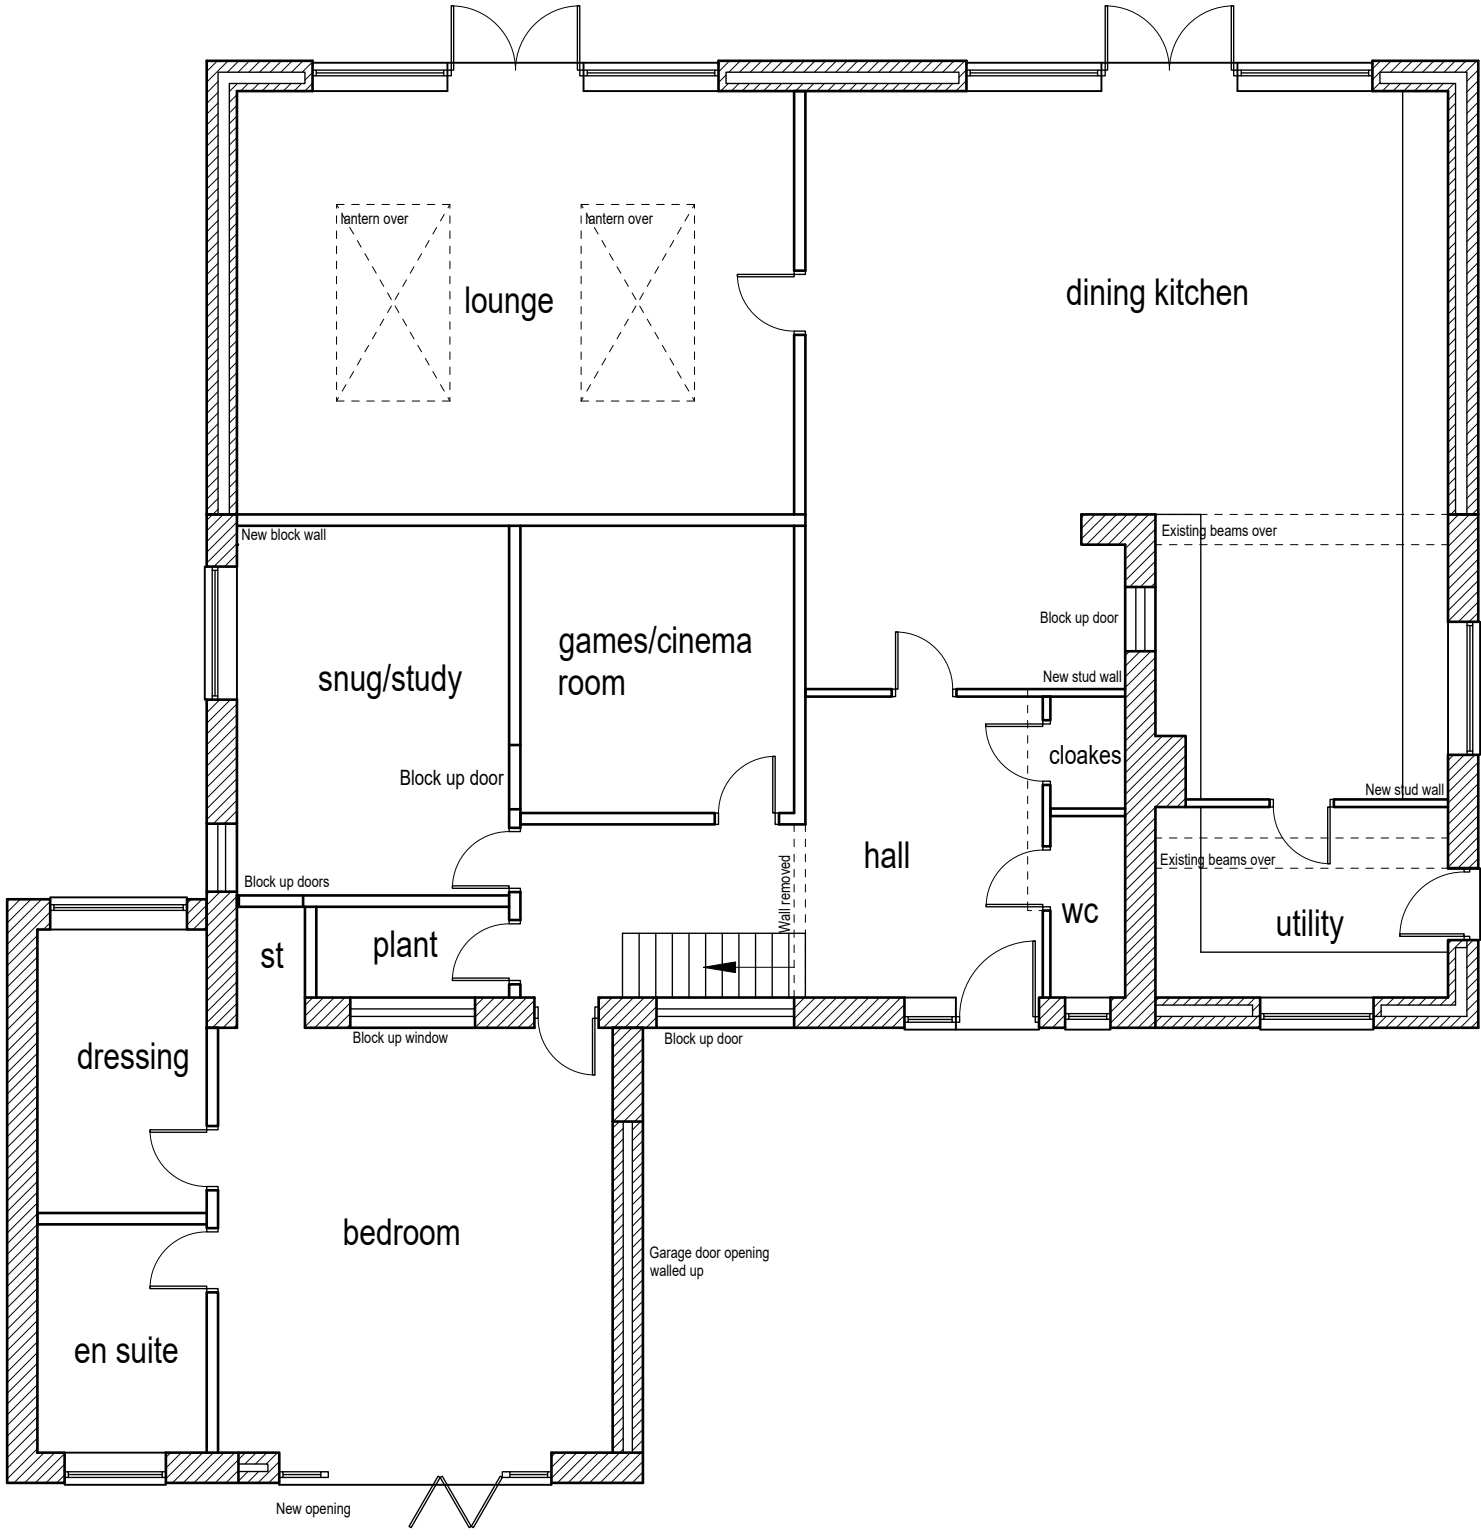

Proposed ground floor layout (1:100)

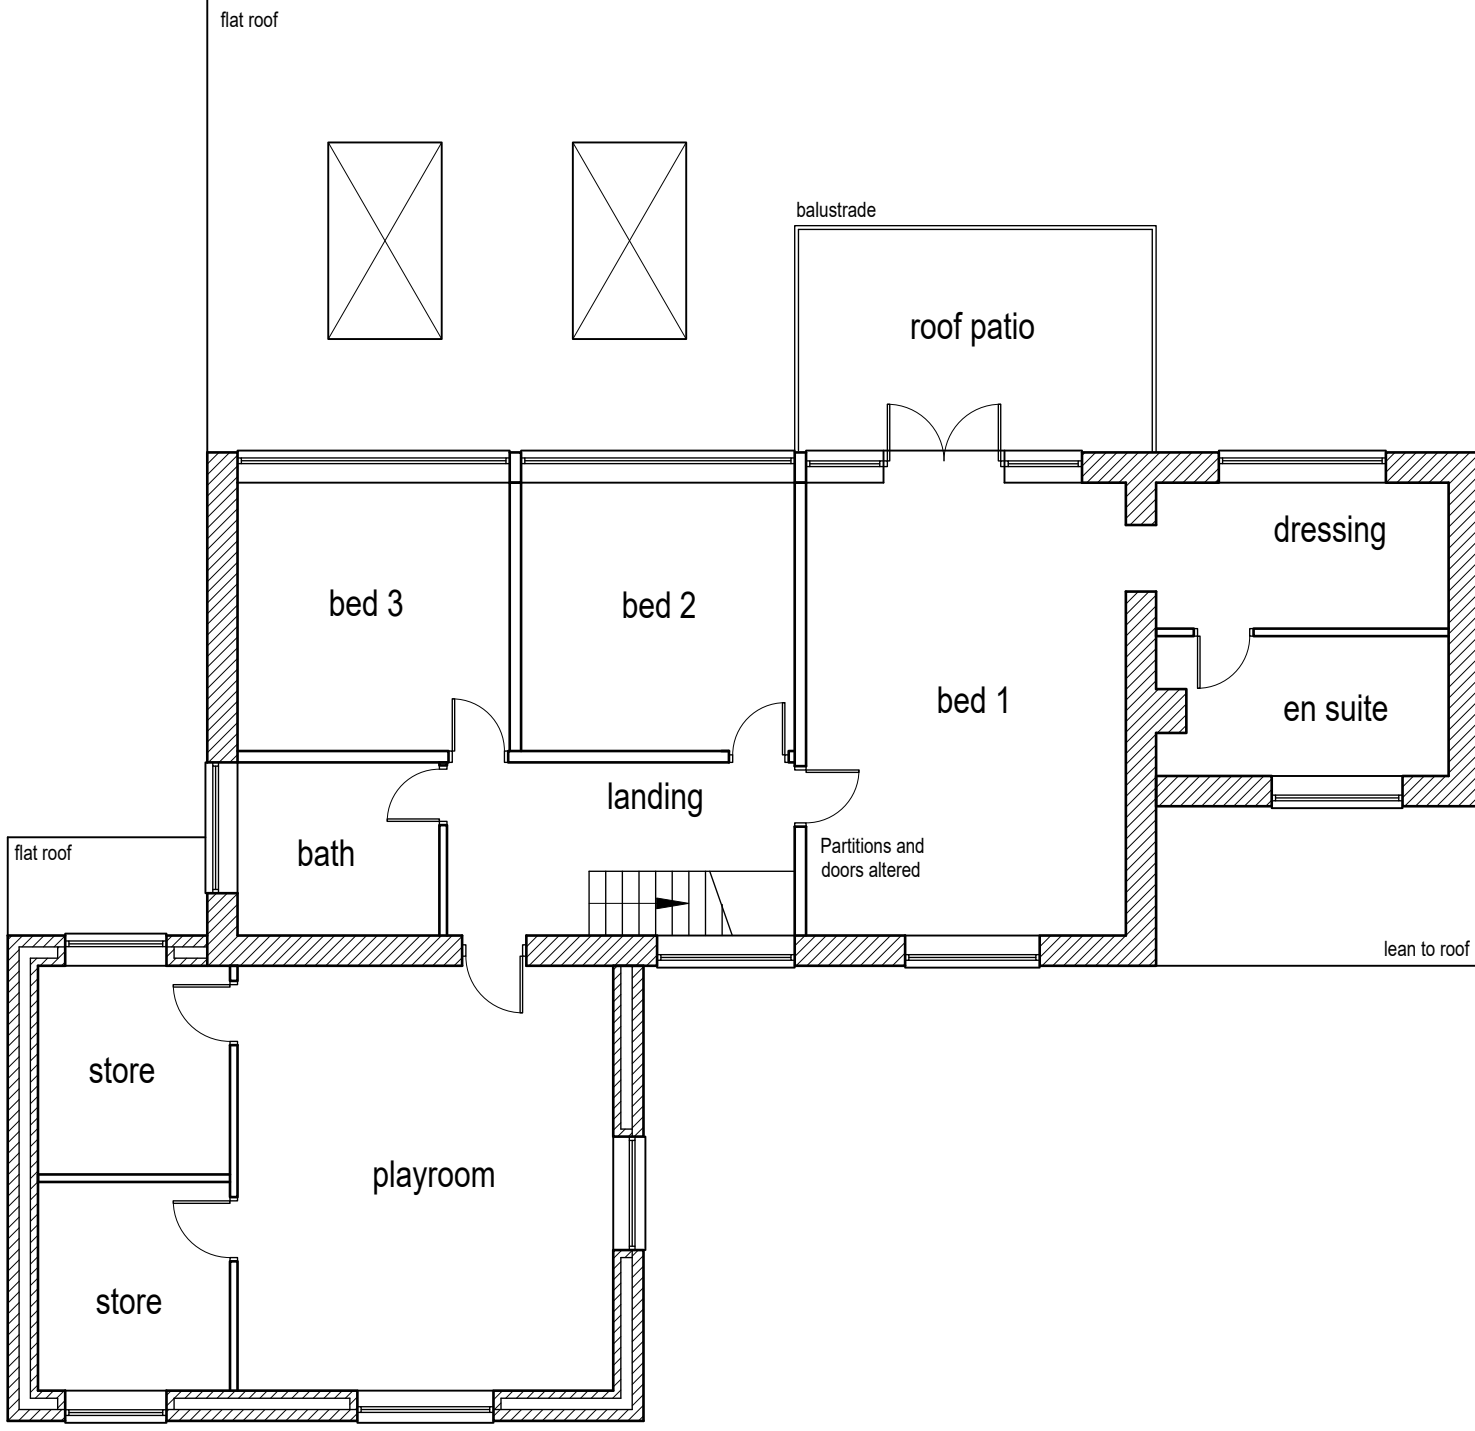

Proposed first floor layout (1:100)

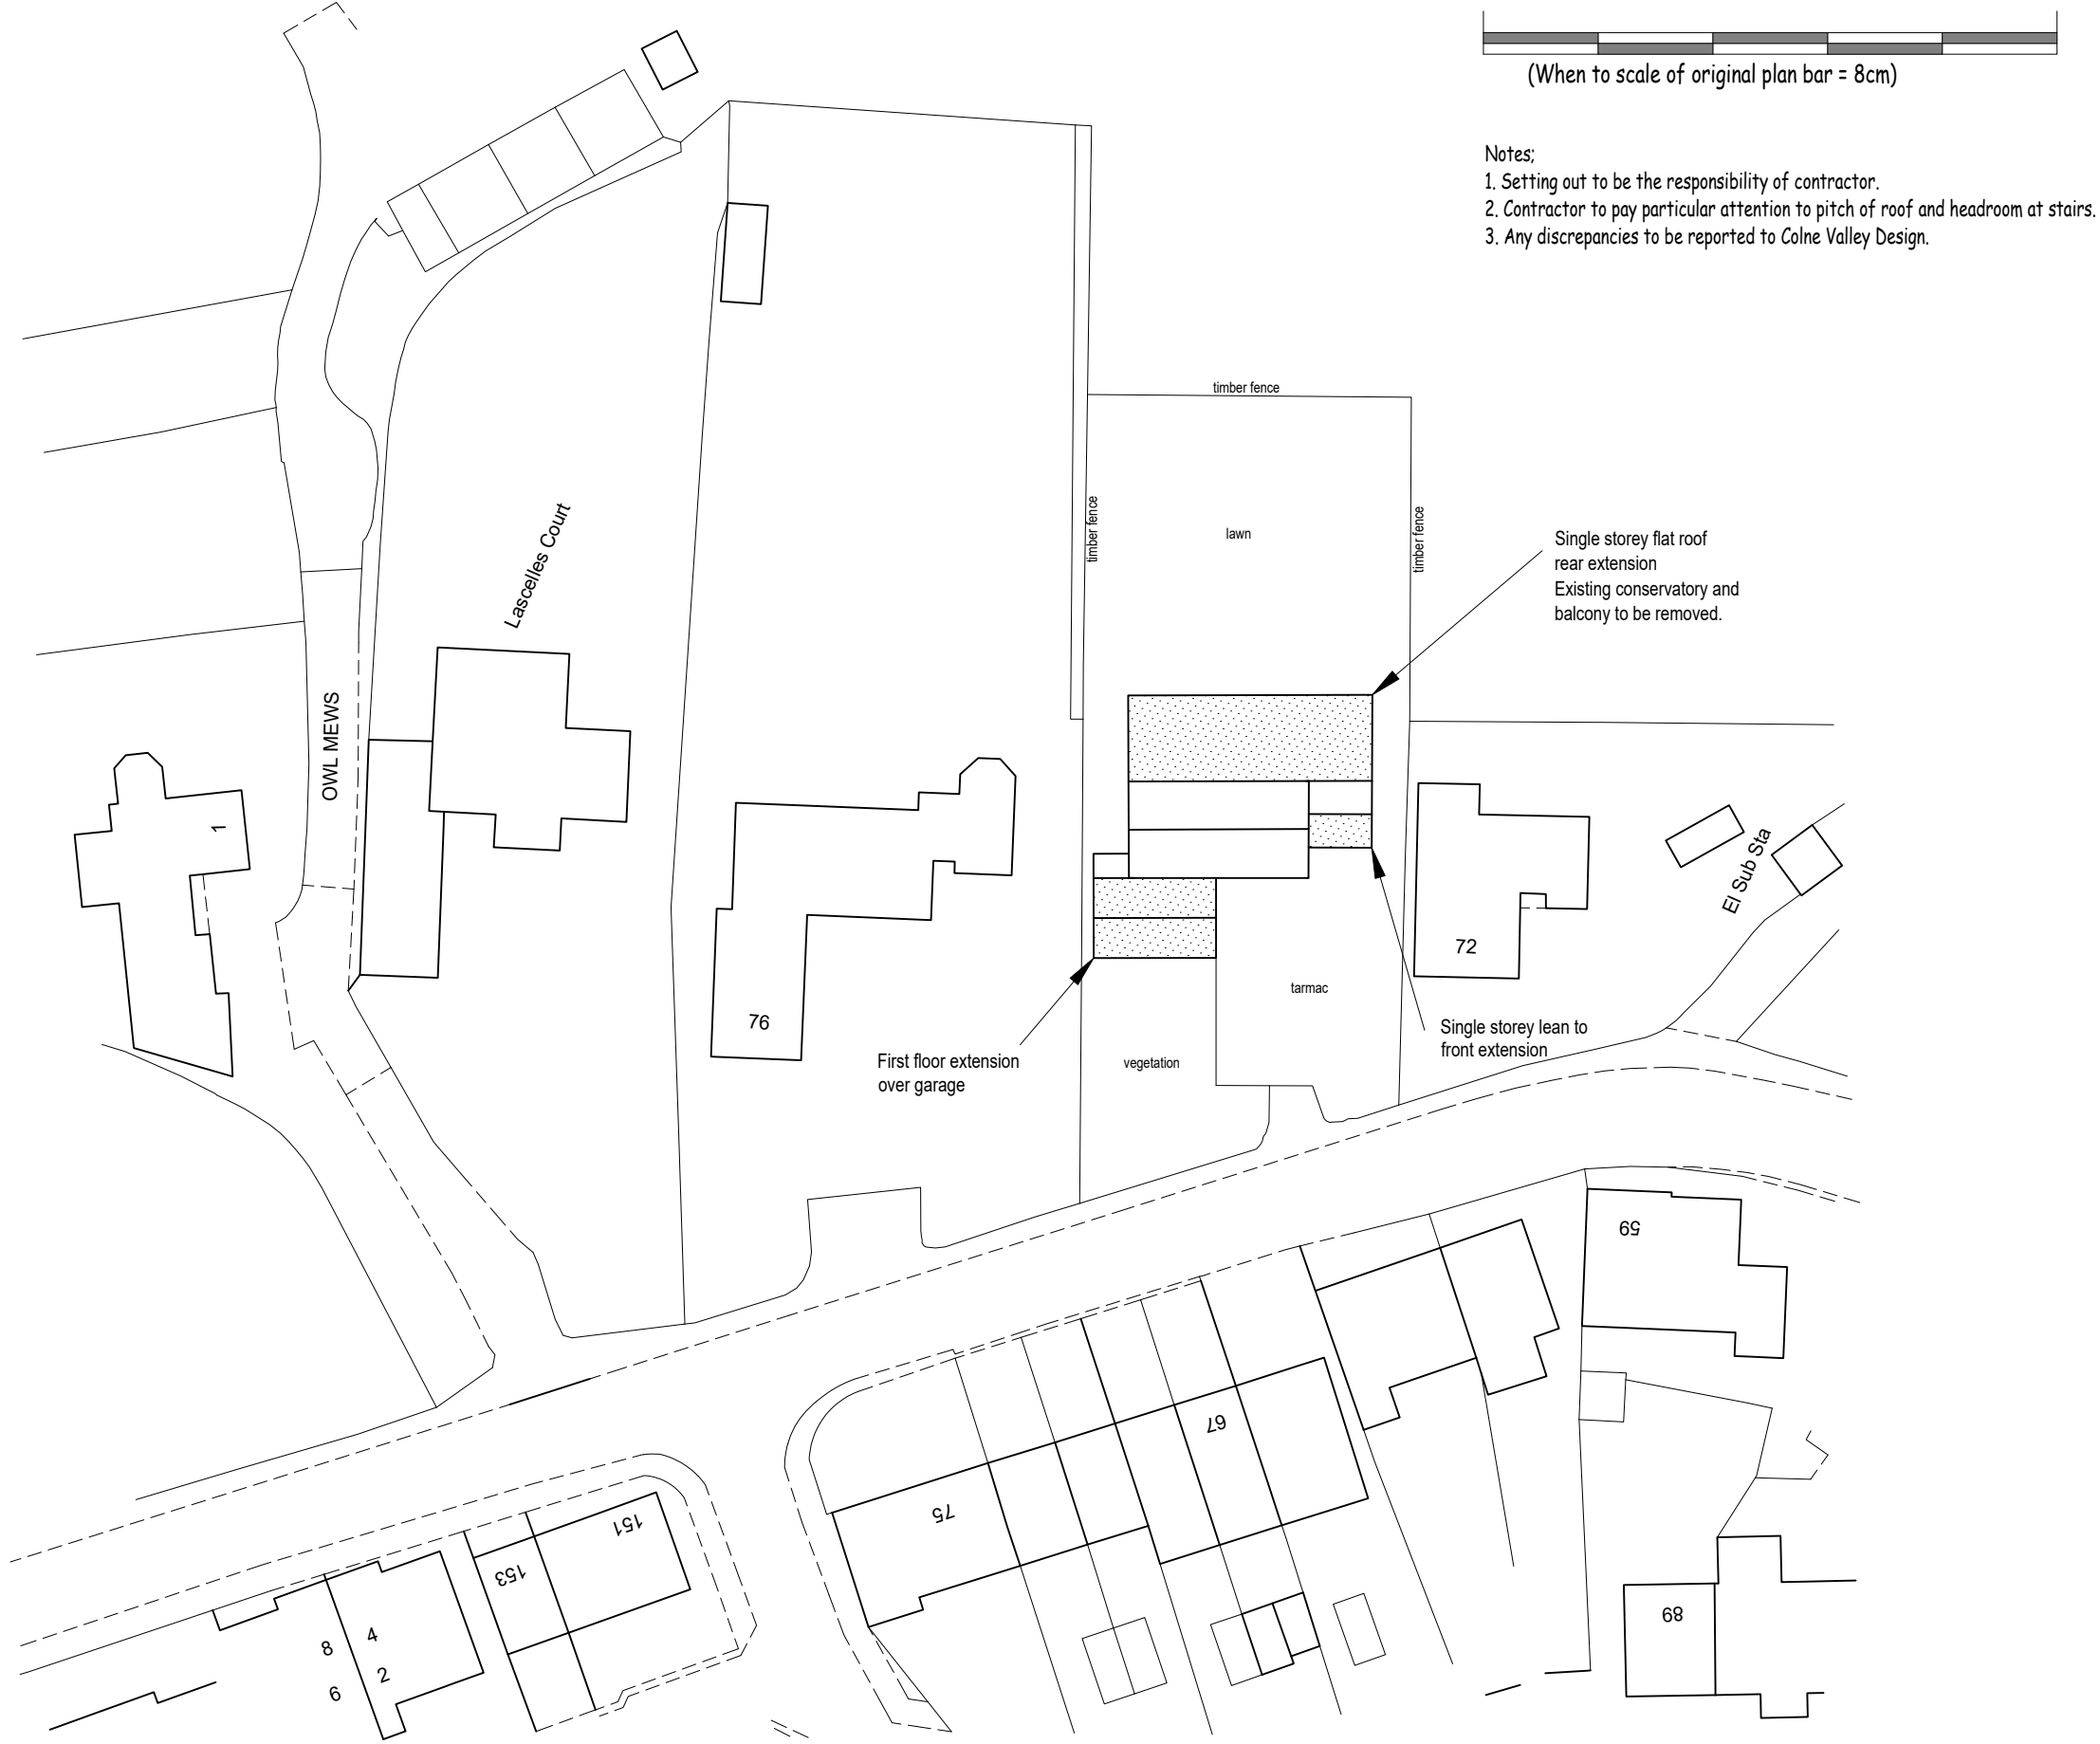


Proposed block plan (1:500)




Proposed front/west facing elevation (1:100)



Proposed side/south facing elevation (1:100)

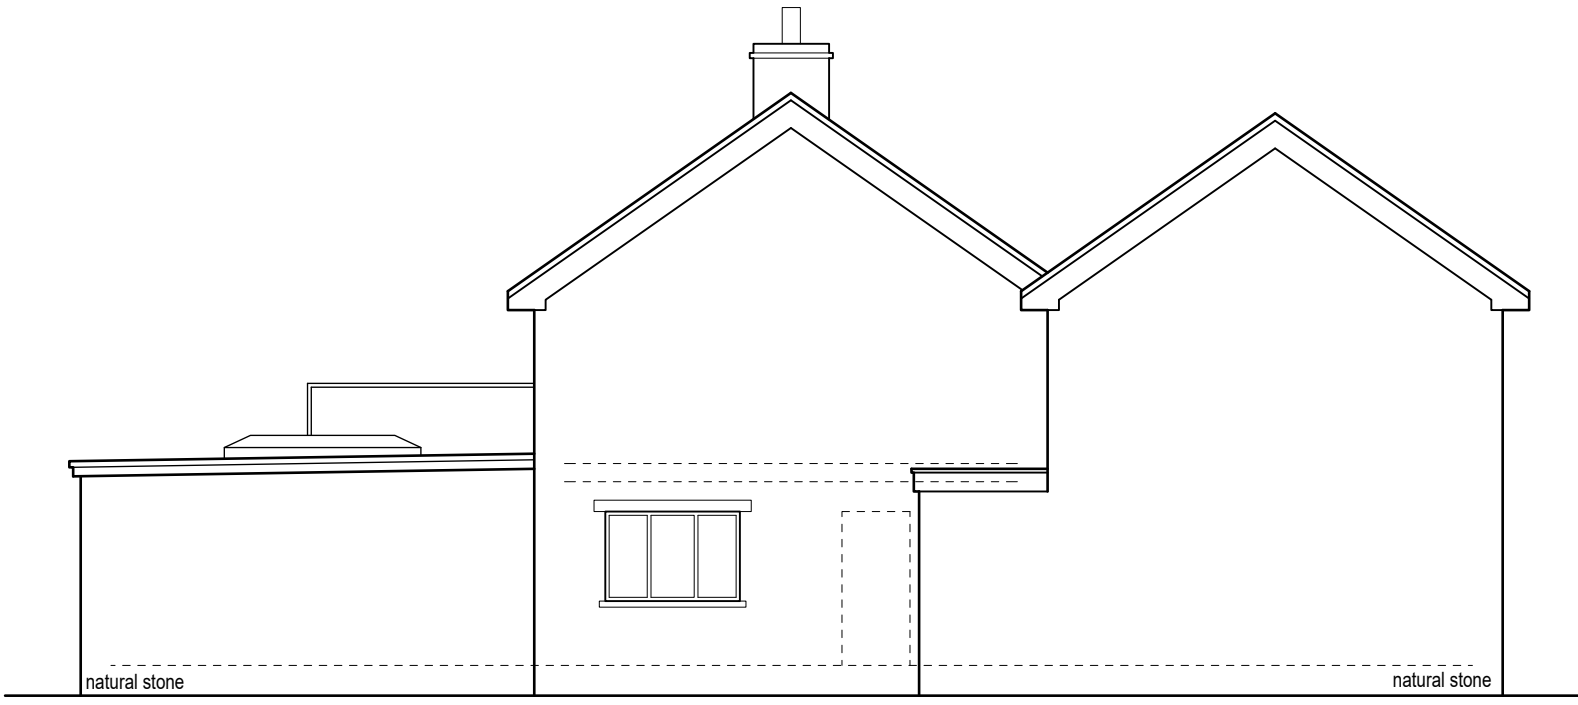

Proposed side/north facing elevation (1:100)

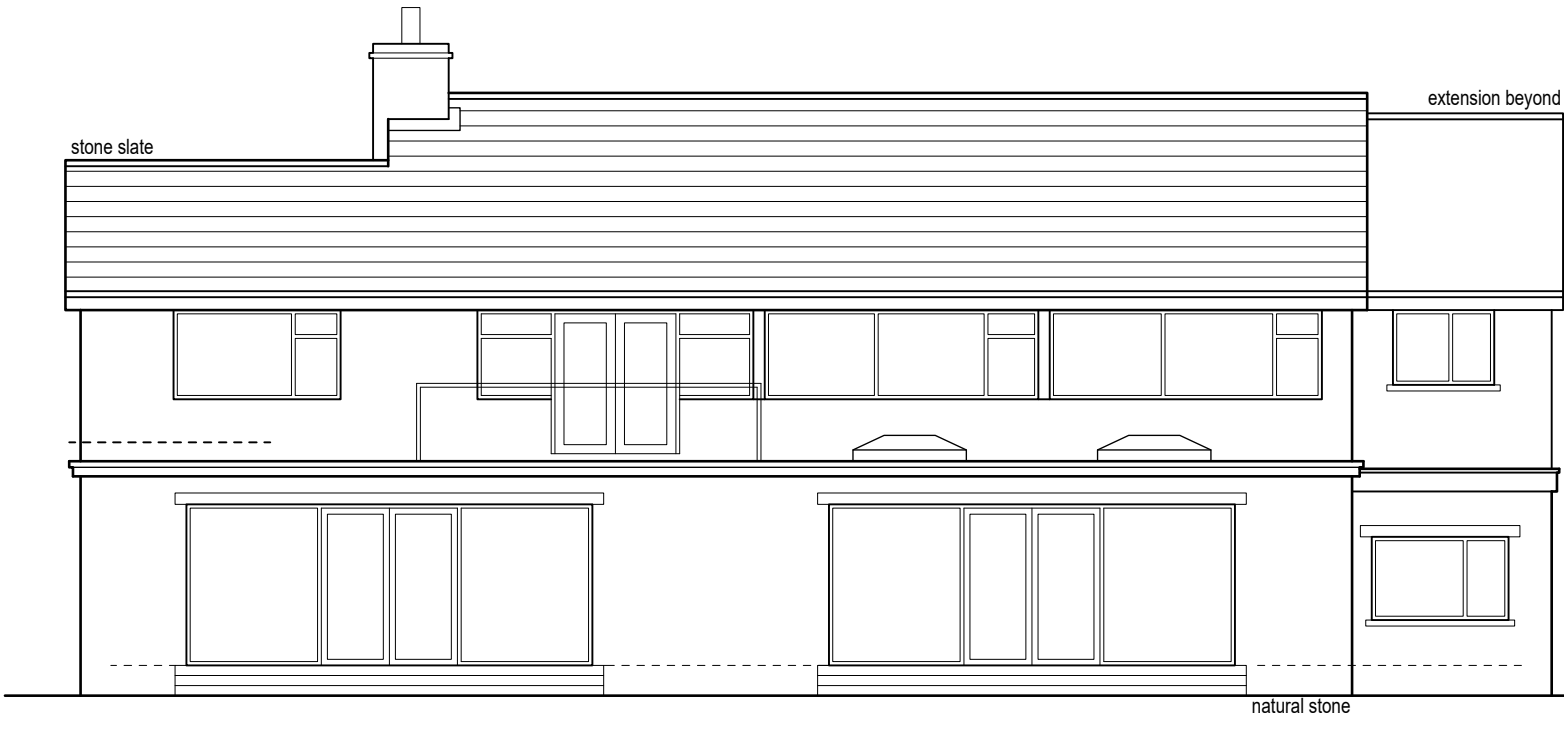

Proposed rear/east facing elevation (1:100)



Colne Valley Design
8 Meadow Lane
Slaithwaite
Huddersfield HD7 5EX

Tel: 01484 842097
Mobile: 07867 803312
E-mail: mittchell@sbhomes.co.uk

Proprietor: S.A. Mitchell

Project

Proposed extensions and refurbishment.

For

Mr & Mrs Earnshaw.

Address

74 Lascelles Hall Road
Huddersfield
HD5 0BD.

Title

Proposed layouts and elevations.

Job No.
25 J 30.

Drawing number
02.

Date
July 2025.