


Location Plan

Site Address: 2b, Stafford Hill Lane, Kirkheaton, Huddersfield, HD5 0ED

Date Produced: 18-Aug-2025

Scale: 1:1250 @A4

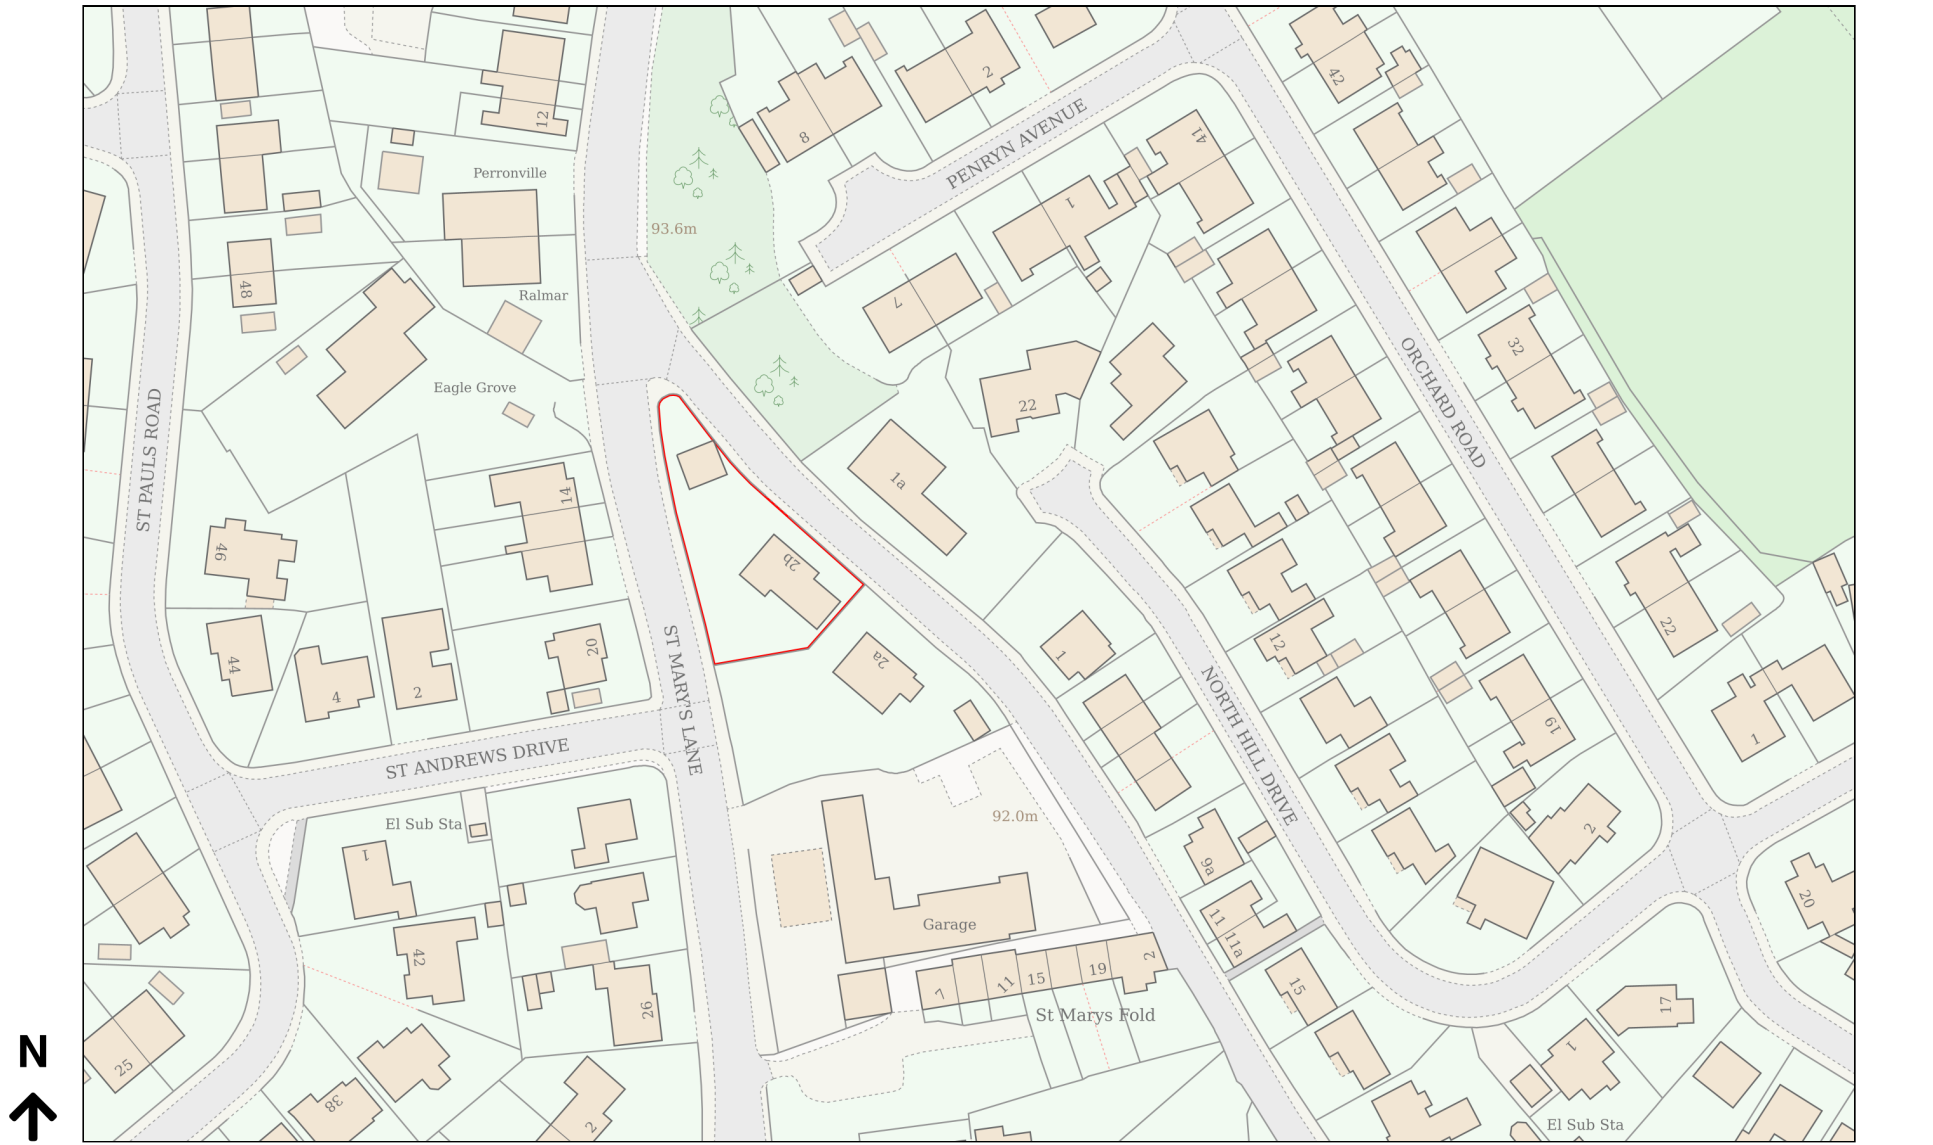

Planning Portal Reference: PP-14252153v1

