



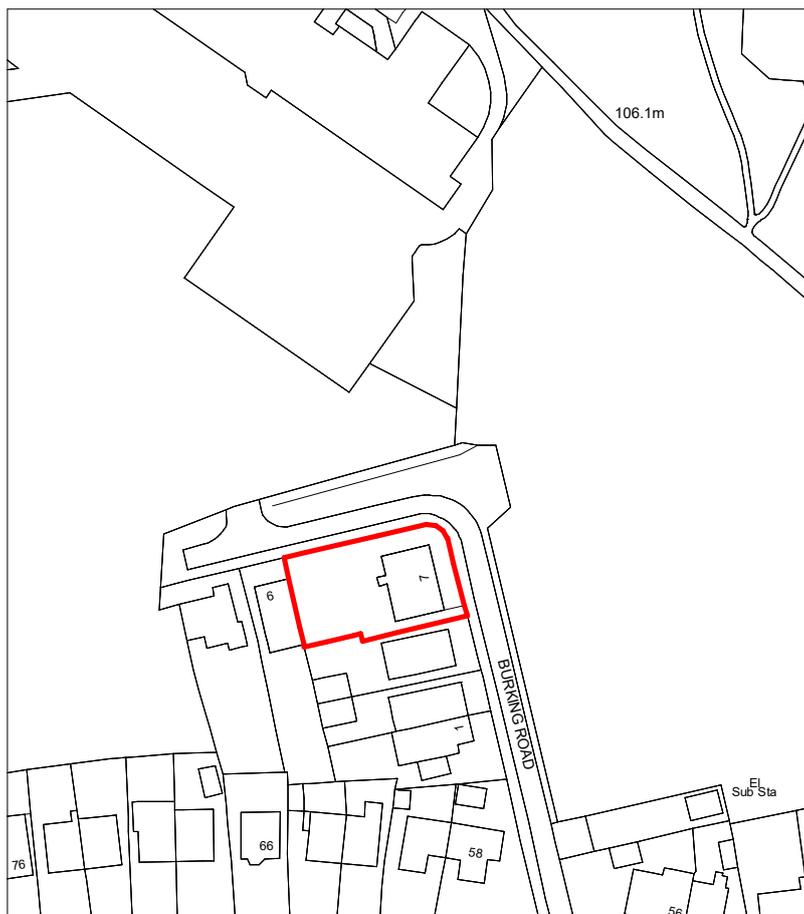

VISUAL SCALE 1:1250 @ A4

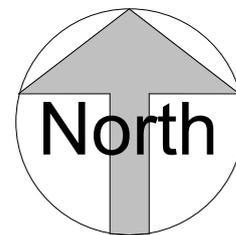

ReQuestAPlan
 Map number: TQRQM25213142523030
 Title: 7 Burking Road, Dewsbury, WF13 2LJ
 Map Produced for: Mike Johnson Elevate Inspire
 © Crown copyright and database rights 2025 OS 100042766
 Project ID:
 Date of Purchase: 01-08-2025
 1 Years subscription from 01-08-2025 for 1 workstation.

Location Plan

1 : 1250



ARCHITECTURE
AND DESIGN LTD.

Client:	Elevate Inspire					
Project:	7 Burking Road, Dewsbury West Yorkshire, WF13 2LJ					
DWG. Title:	Location Plan as Existing					
Scale:	1 : 1250	Project No.:		DWG. No.:	S101	Rev:

AEB Architecture and Design Ltd., Briar Cottage, Clementhorpe Lane, Gilberdyke, Brough, East Yorkshire, HU15 2UB
 Tel: 01430 448385 Mob: 0787050370 Email: info.aebarchitecture@gmail.com Web: www.aebarchitectureanddesign.com