




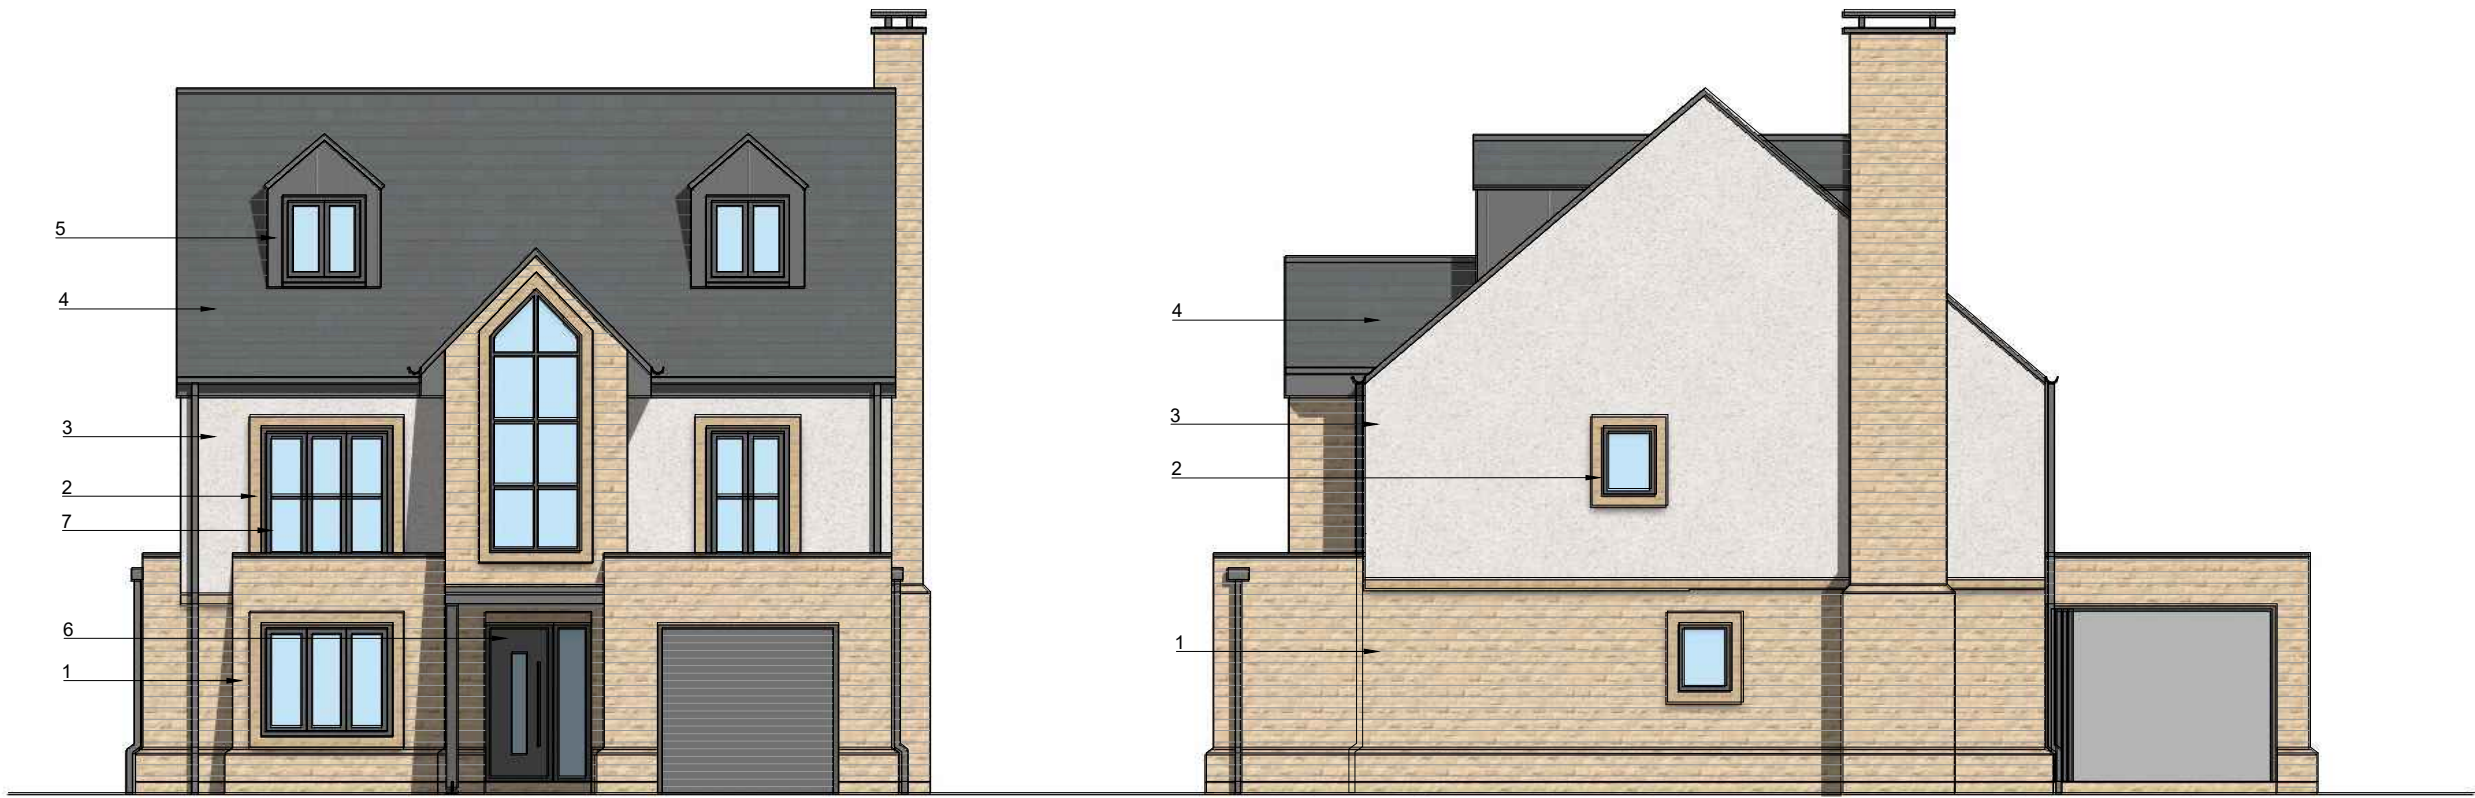

- Material Key:**
- 1. Recon Stone
 - 2. Stone Surround
 - 3. Render
 - 4. Concrete Roof Tiles
 - 5. Anthracite Grey Aluminium Doors
 - 6. Anthracite Grey Aluminium Windows

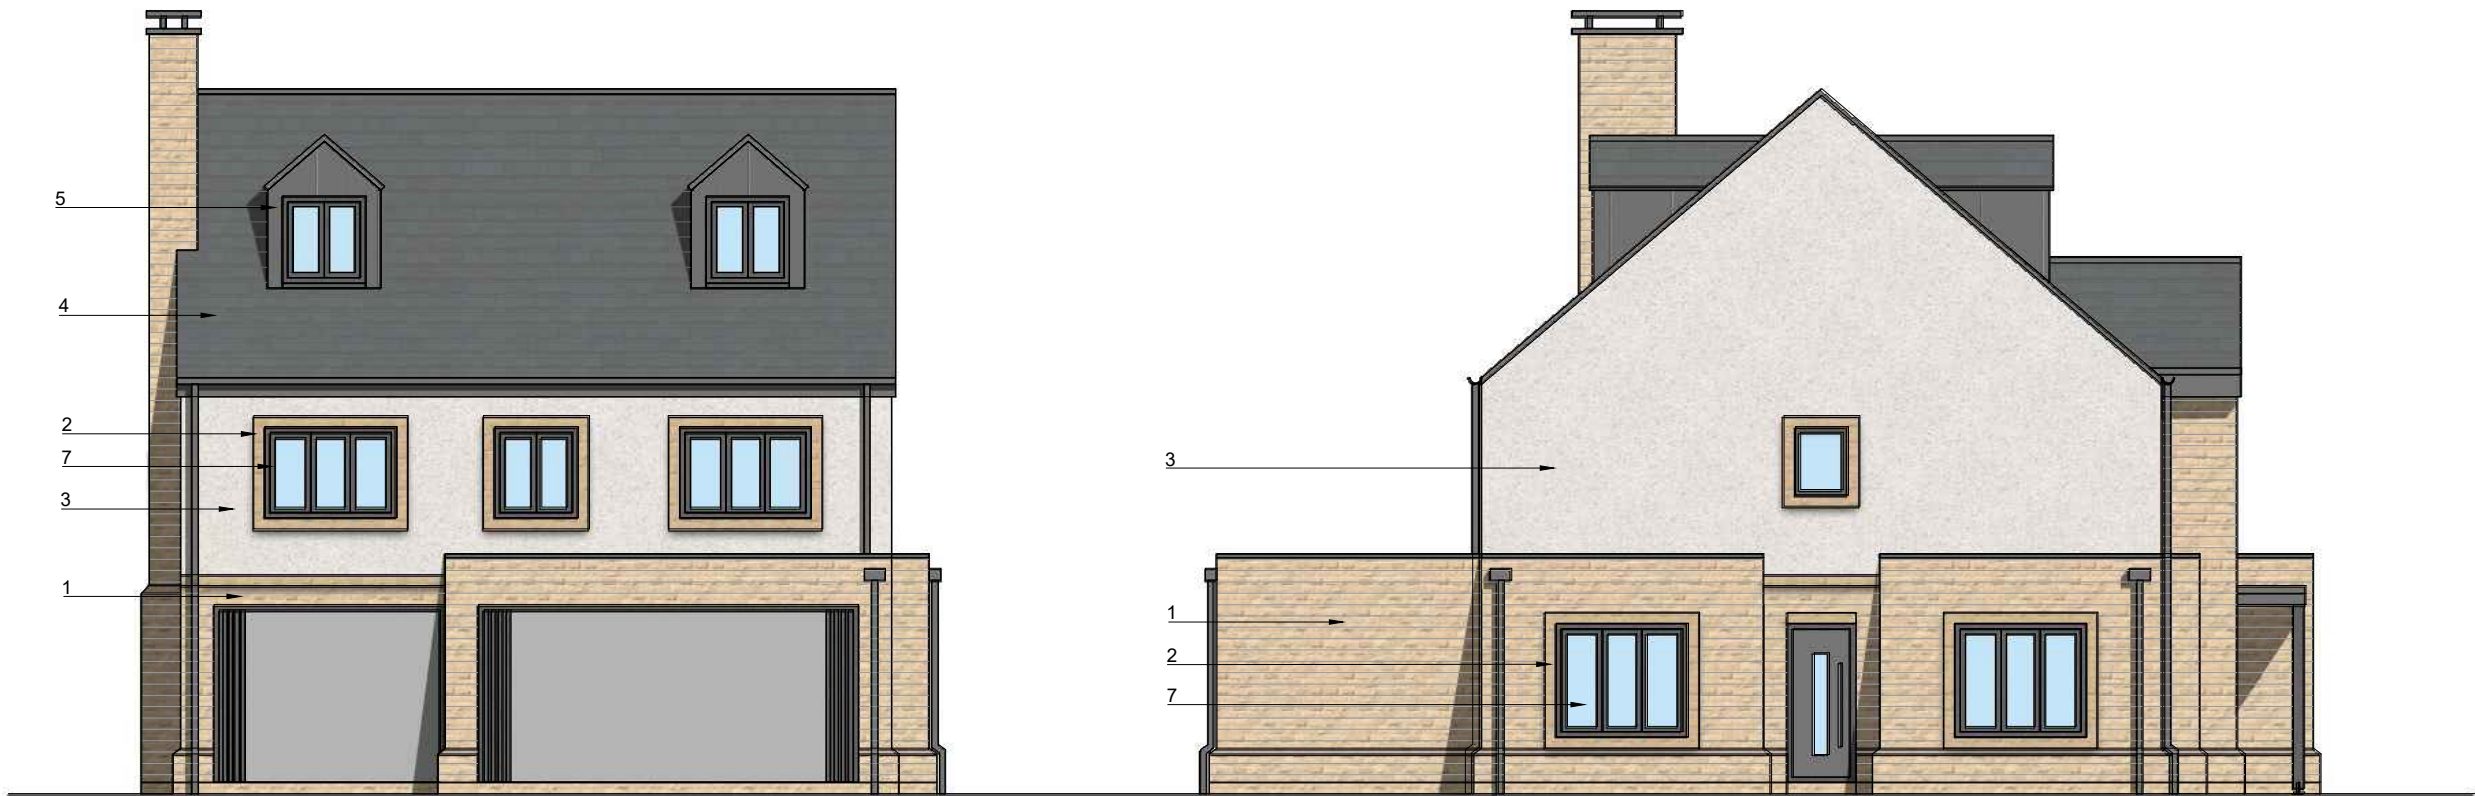

Rev	Date	DR/ CHK	Details
-	##.##.##	-/-	-

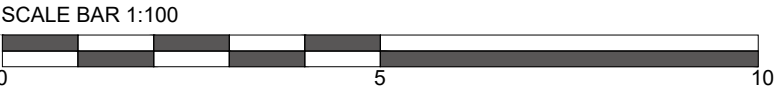

☐ Preliminary

☐ Design

☒ Planning

☐ Comment

☐ Information

☐ Construction

Client: Dawett Enterprise

Project: Peat Ponds Lane, Huddersfield

Title: Proposed Elevations - Plot 2

Job No: DEA04

Drawing No: PL301

T: 07470193829

E: atelier33architecture@outlook.com

Scale: 1:100

Sheet Size:@ A3

Date: 10.08.25

Rev: -

Drawn: -

Checked: MC

Registered in England and Wales. Company No. 35247721

All written/scaled dimensions and floor areas are subject to verification by Contractor(s) on site.

This drawing and design are © Copyright of Atelier 33 Architecture Ltd.

No reproduction or alteration is permitted without prior written consent