




- Material Key:**
- 1. Recon Stone
 - 2. Stone Surround
 - 3. Render
 - 4. Concrete Roof Tiles
 - 5. Anthracite Grey Aluminium Doors
 - 6. Anthracite Grey Aluminium Windows

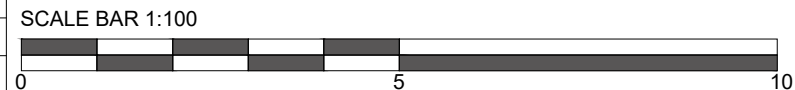

Rev	Date	DR/CHK	Details
-	##.##.##-/-	-	-



Preliminary
 Design
 Planning
 Comment
 Information
 Construction

Client: Dawett Enterprise
 Project: Peat Ponds Lane, Huddersfield Scale: 1:100 Sheet Size: @ A3
 Title: Proposed Elevations - Plots 1,3,4 & 5 Date: 10.08.25 Rev: -
 Job No: DEA04 Drawing No: PL300 Drawn: - Checked: MC
 T: 07470193829 A: 125a Fitwilliam St, Huddersfield, HD1 5PS Registered in England and Wales, Company No. 55247721
 E: atelier33architecture@outlook.com All written/scaled dimensions and floor areas are subject to verification by Contractor(s) on site.
 This drawing and design are © Copyright of Atelier 33 Architecture Ltd. No reproduction or alteration is permitted without prior written consent.