


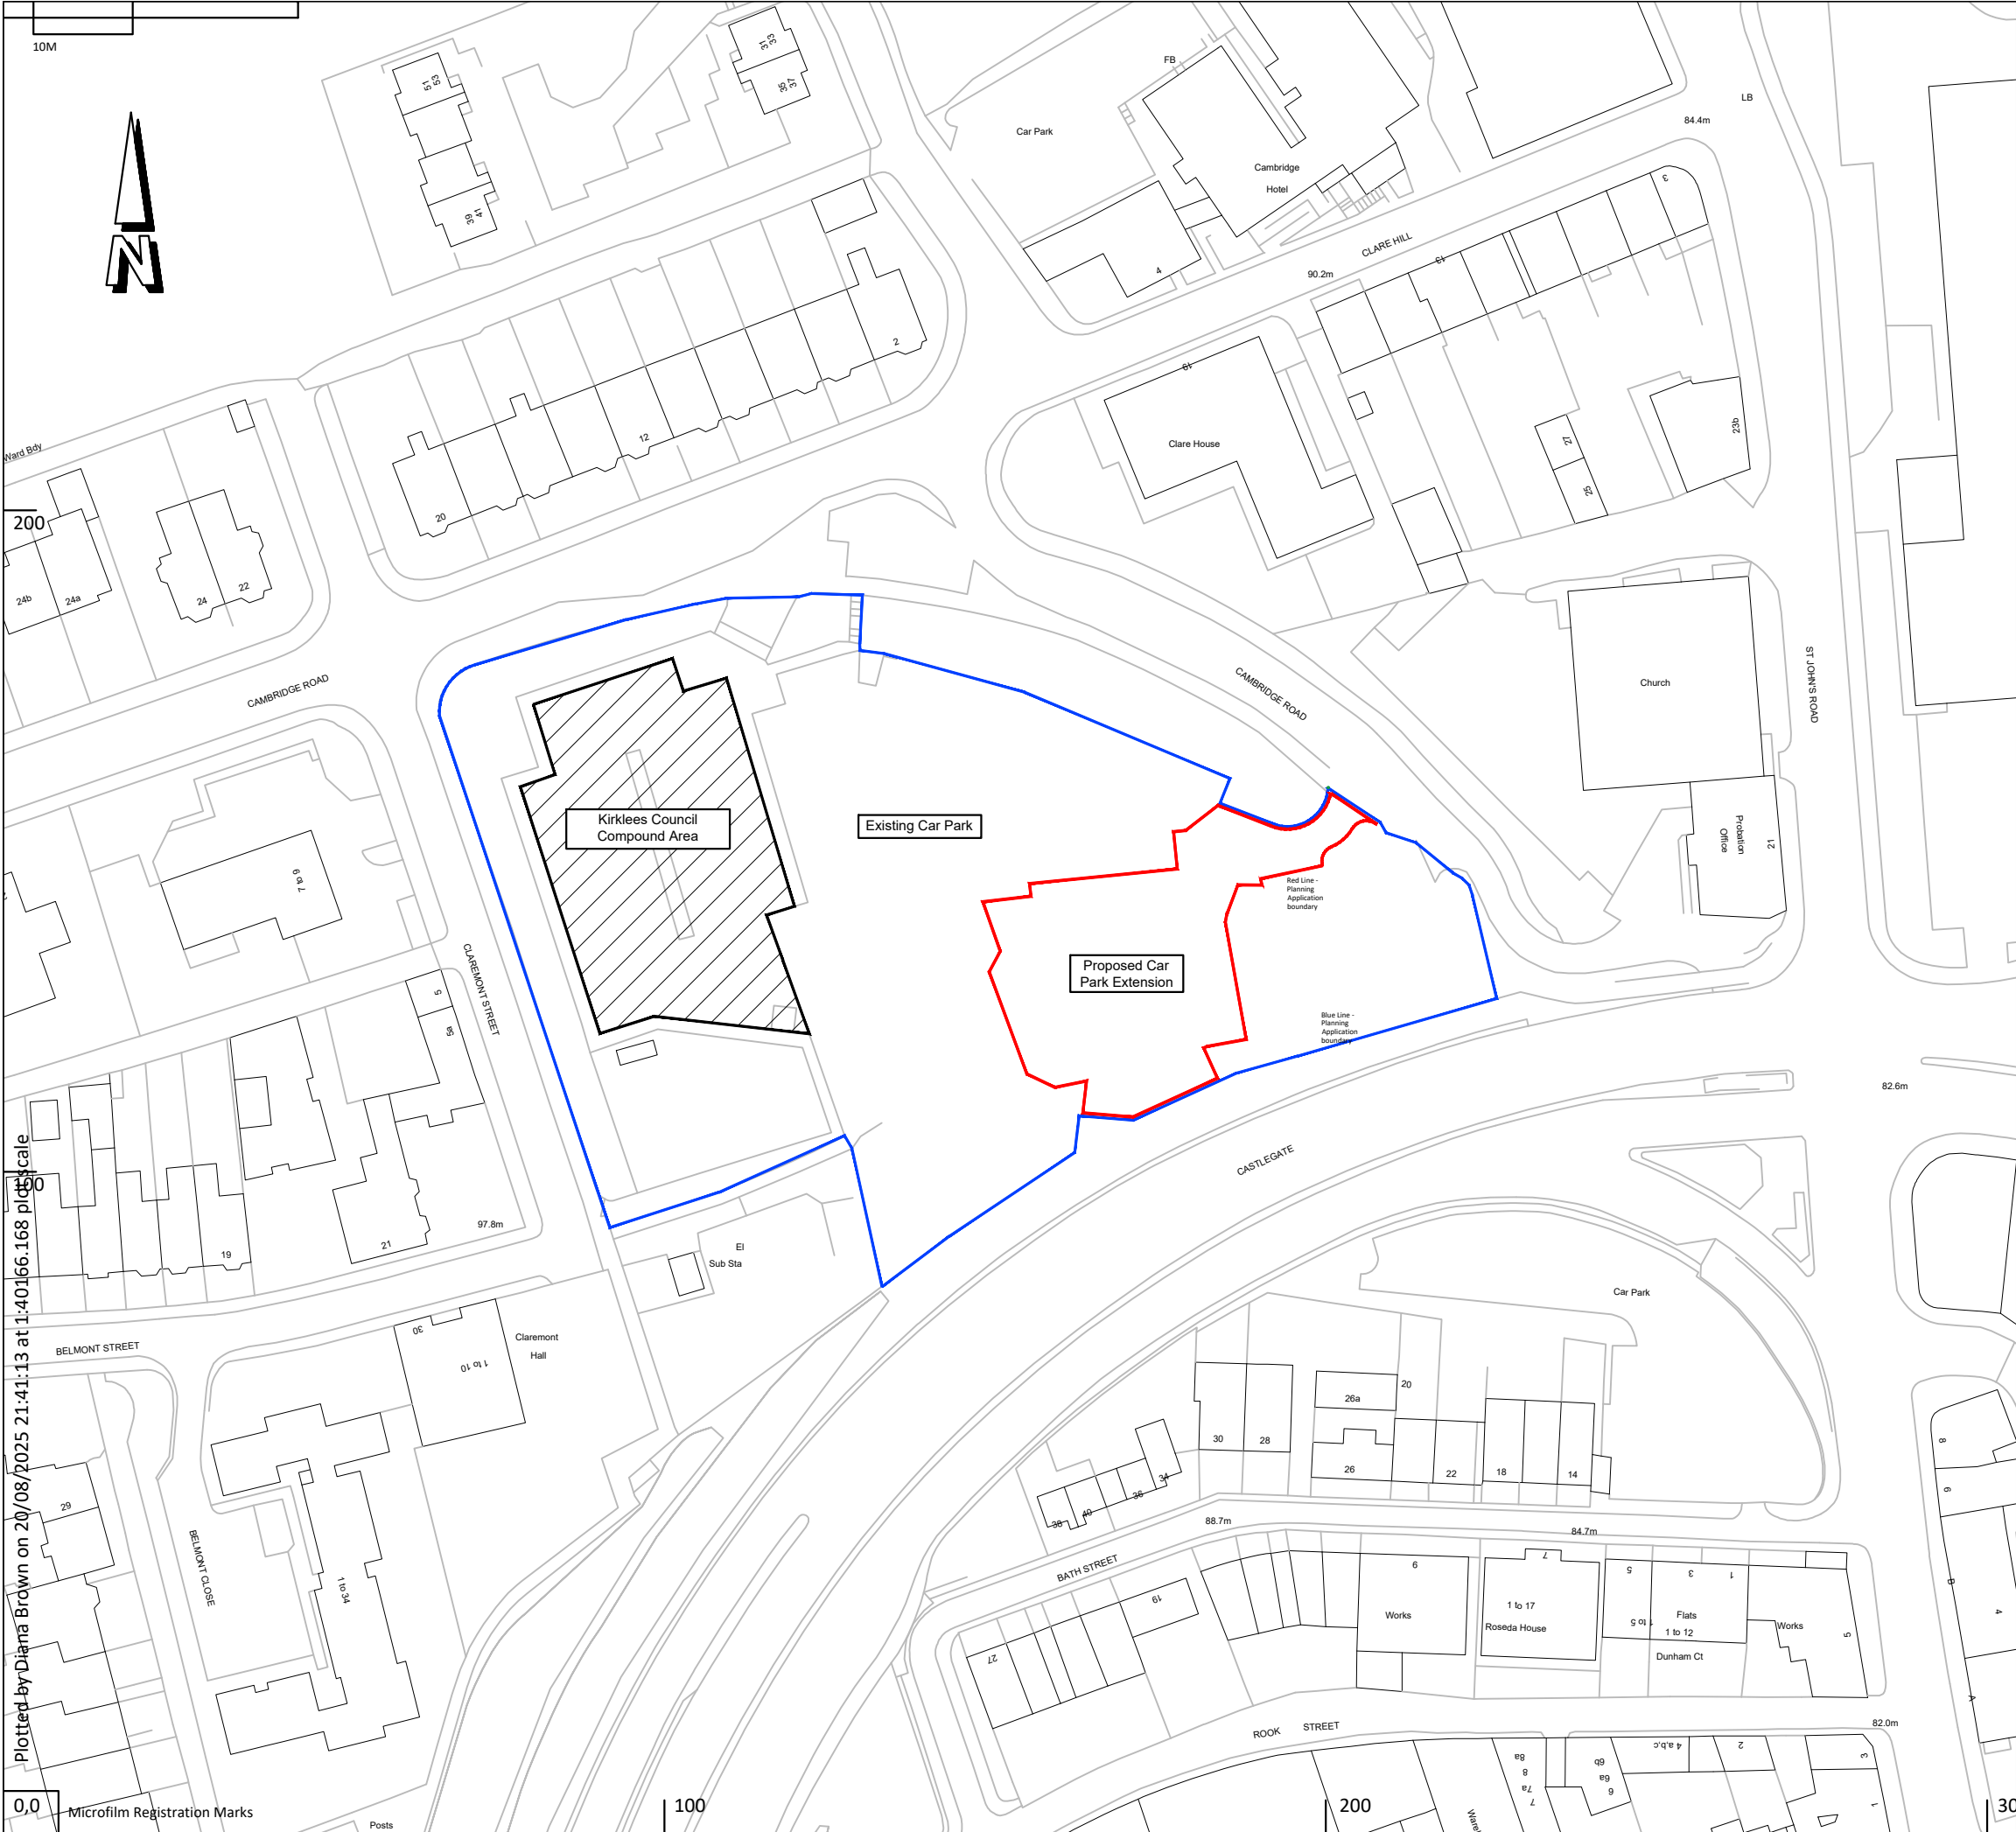

Address:
Cambridge Road Car Park,
Cambridge Road, Huddersfield
HD1 5BY

SE 14248 17248
Grid ref (6 figure)
SE142172



Street Scene, Flint Street, Huddersfield

Client	HIGHWAYS, PARKING		
Project	CAMBRIDGE ROAD CAR PARK EXTENSION		
Drawing Title	SITE LOCATION		
A3	Scale 1:1000	Drawn HP Feb 25	Checked DB July 25
	Cad Ref v:\groups\landscapearchitects\projects\lad\lad.677.cambridge road car park\4. drawings\lad.677 july 25 revb planning dwgs revacambridge road car park landscape		
Project No. LAD.677		Drawing No. LA01	Revision

Plotted by Diana Brown on 20/08/2025 21:41:13 at 1:40166.168 plot scale

Microfilm Registration Marks