
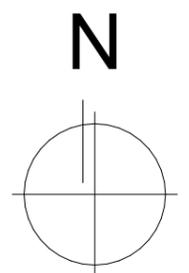


Notes

Do not scale from drawing, use figured dimensions only.
 All dimensions must be checked and verified on site prior to commencement of work and Architect to be notified of any discrepancies.
 This drawing is intended to permit overall scheme proposals only and cannot be used for construction purposes without further information.

Rev	Description	Drawn	Date
•	Drawing created.	JE	05.08.25
A	Red line boundary revised.	EC	20.08.25

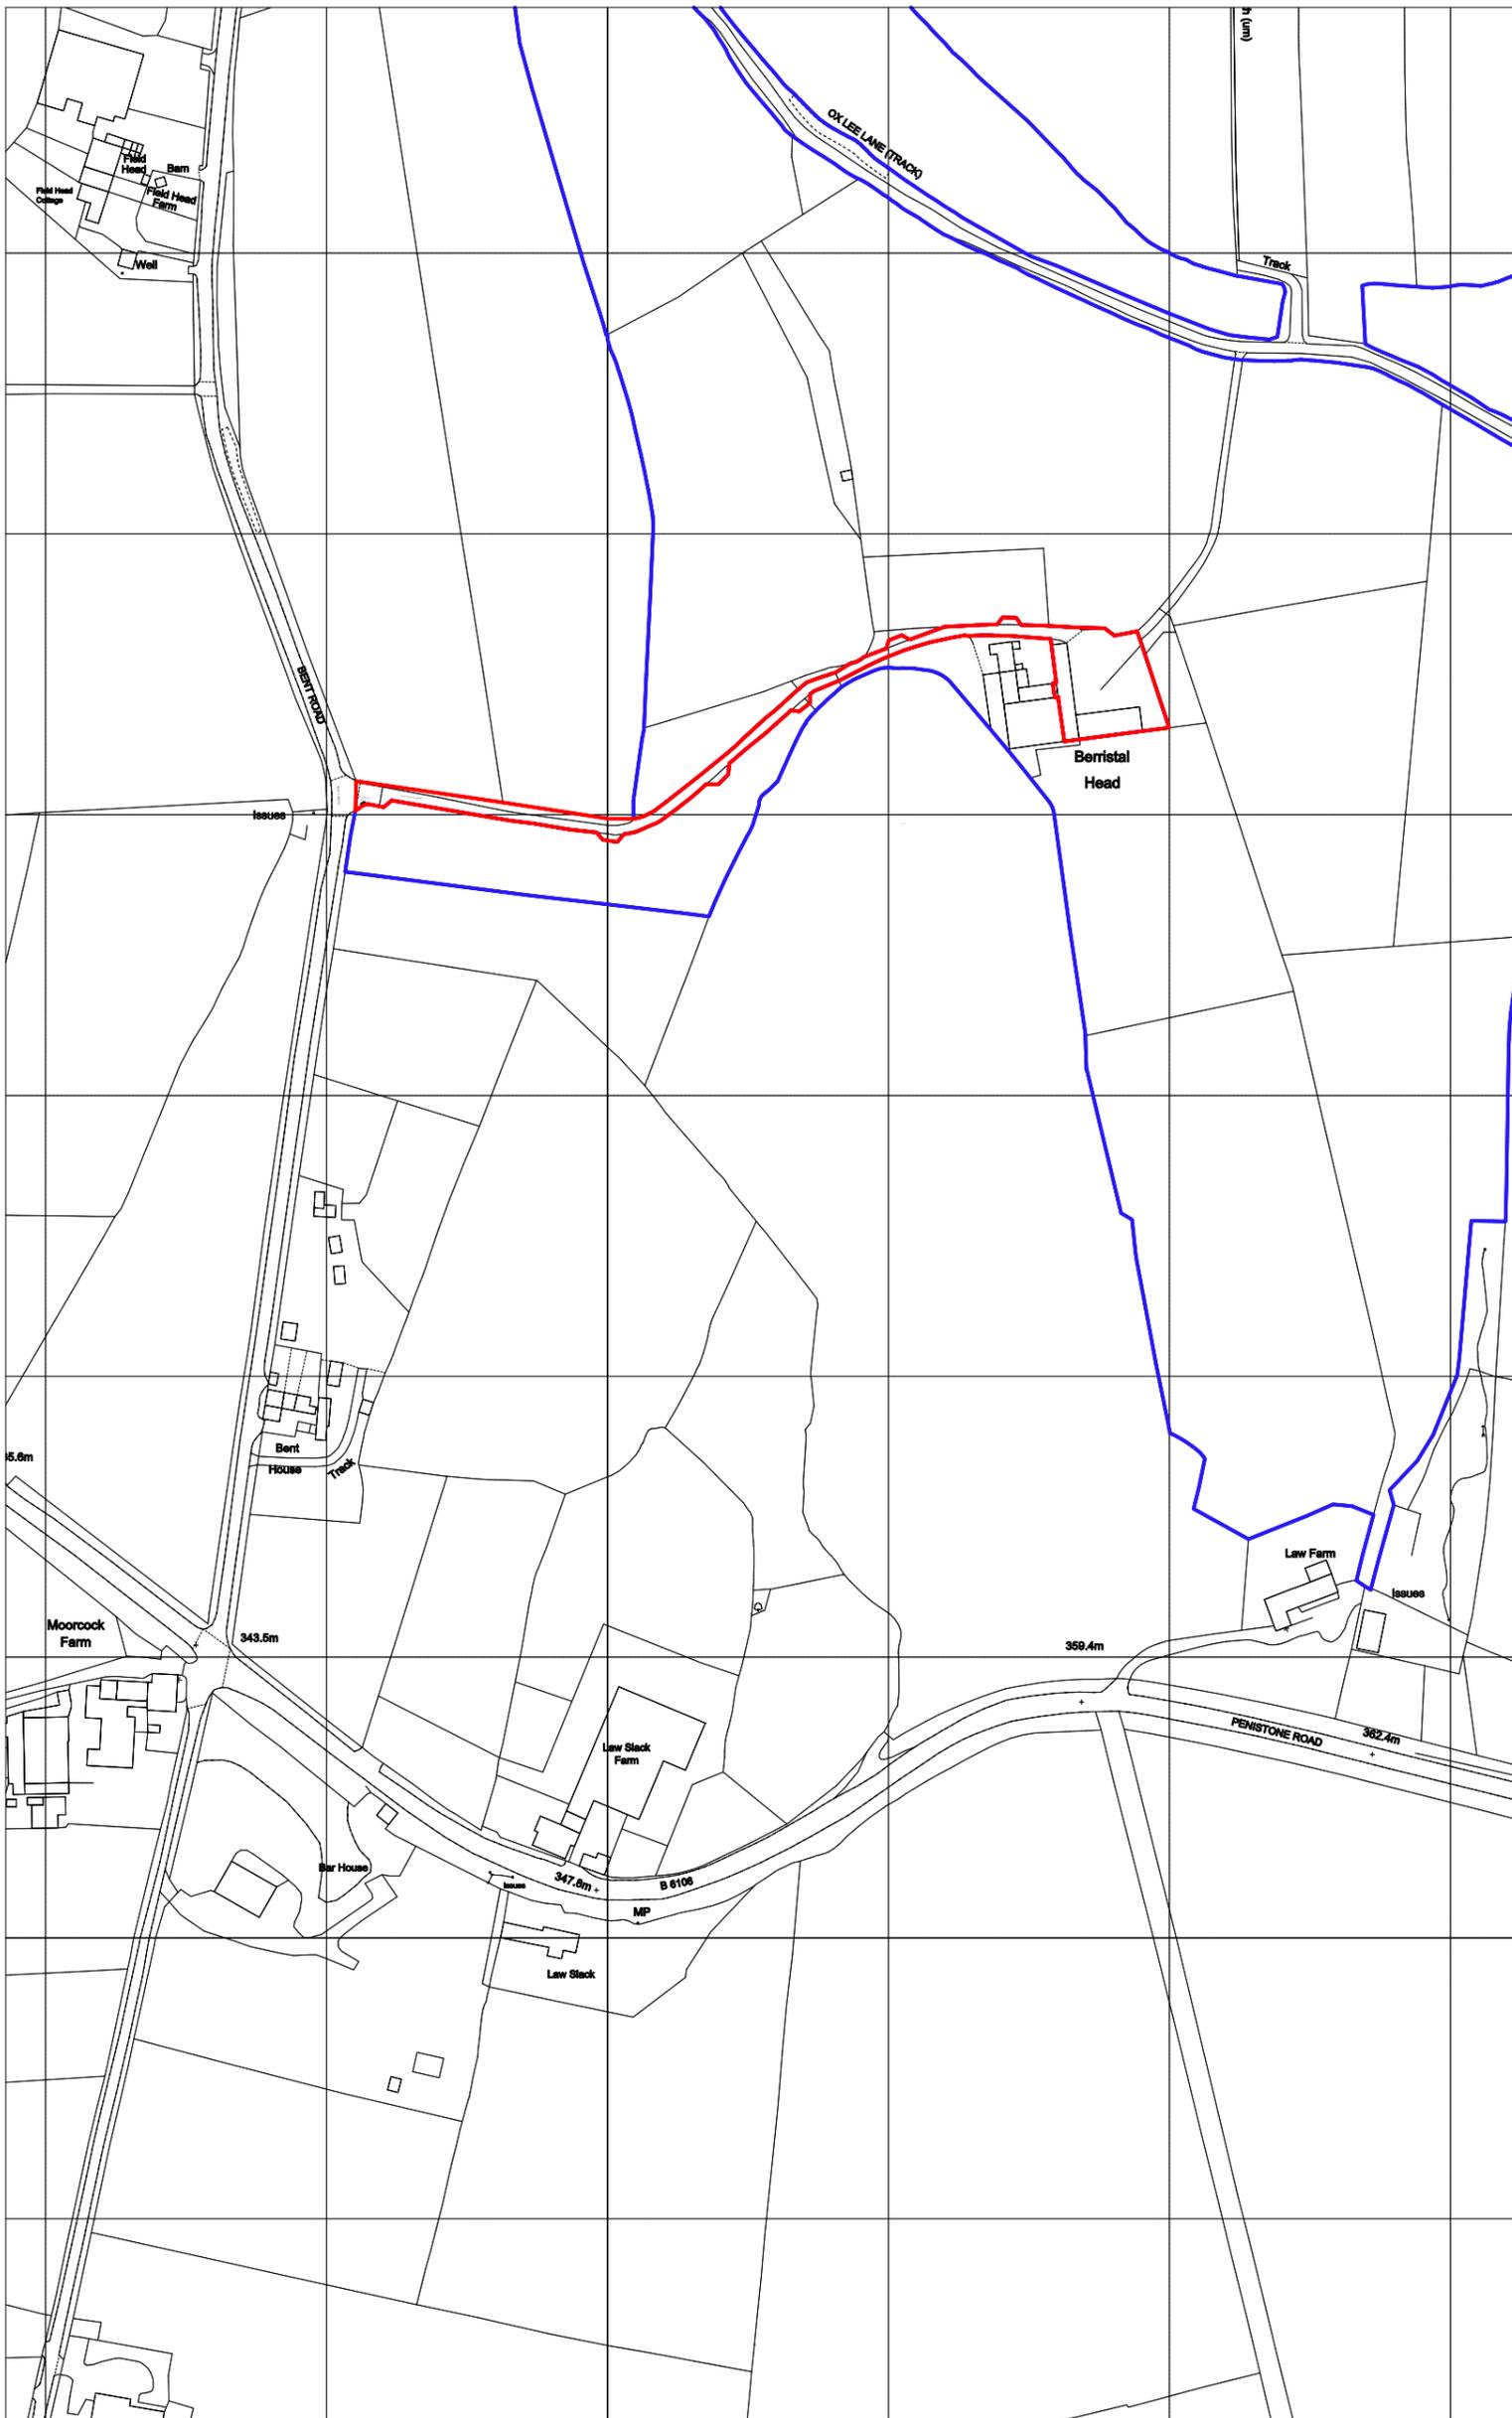

Client
 Mr & Mrs M Golden

Site Address
 Berristal Head Farm, Bent Road,
 Hepworth, Holmfirth, HD9 1TS

Project Description
 New Detached House

Status
 Planning

Date	Drawn	Checked
August 2025	JE	

Drawing	Scale @ A3
Location Plan	1:2500


Drawing No.	Revision
3596 (LP) 03	A

ONE17
 DESIGN

THE DYEHOUSE, ARMITAGE BRIDGE
 HUDDERSFIELD, WEST YORKS HD4 7PD

T 01484 668000 E SOLUTIONS@ONE17DESIGN.COM

ONE17DESIGN.COM

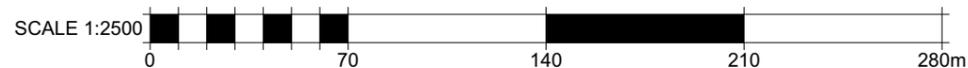

Location Plan - 1:2500