


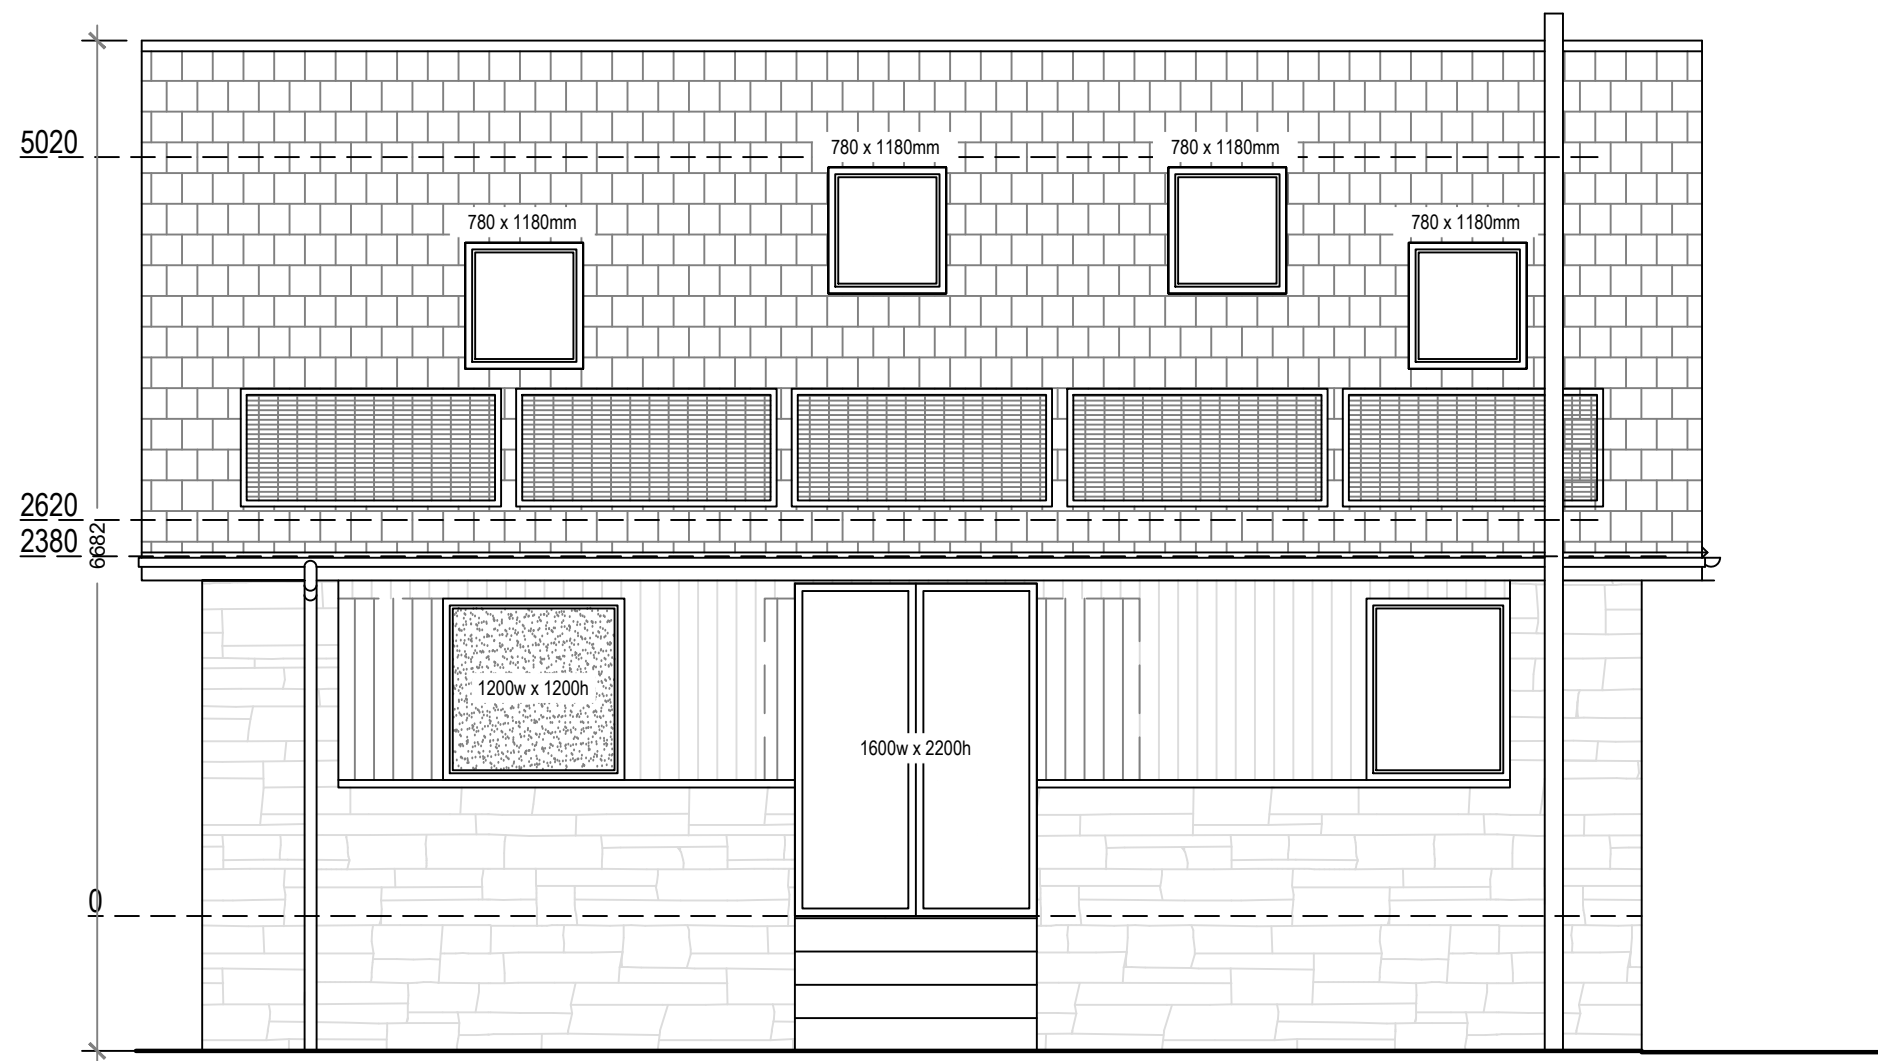

Proposed North Elevation



Proposed West Elevation




Proposed South Elevation



Proposed East Elevation

FOR BUILDING CONTROL APPROVAL ONLY  
NOT FOR CONSTRUCTION

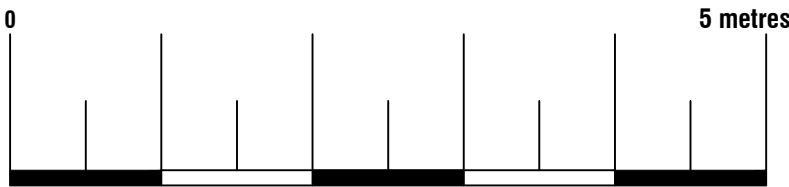

**Proposed Materials:**  
Walls: Timber cladding (to match existing)  
Walls: Stones (to match existing)  
Pitched roof: Tile  
Windows: Double glazed (to match existing)  
Skylights: Size as indicated (not protruding more than 150mm above the existing roof plane)

**Arkiplan**  
ArkiPlan Architectural Ltd • Enquiries@ArkiPlan.co.uk  
Lytchett House, 13 Freeland Park, Wareham Road, Poole, Dorset, BH16 6FA

|              |                                             |       |                     |     |       |
|--------------|---------------------------------------------|-------|---------------------|-----|-------|
| Site         | 6 Netherwood Close,<br>Huddersfield HD2 2LR | Date  | 13.08.2025          |     |       |
|              |                                             | Sheet | 25-0168             | D05 | REV 5 |
|              |                                             | Job   | Loft Conversion     |     |       |
|              |                                             | Scale | 1:50 @A1, 1:100 @A3 |     |       |
| Title Number | WYK37334,WYK597349                          | Title | As Shown            |     |       |