




**1 SITE BLOCK PLAN AS PROPOSED**  
SCALE 1:500

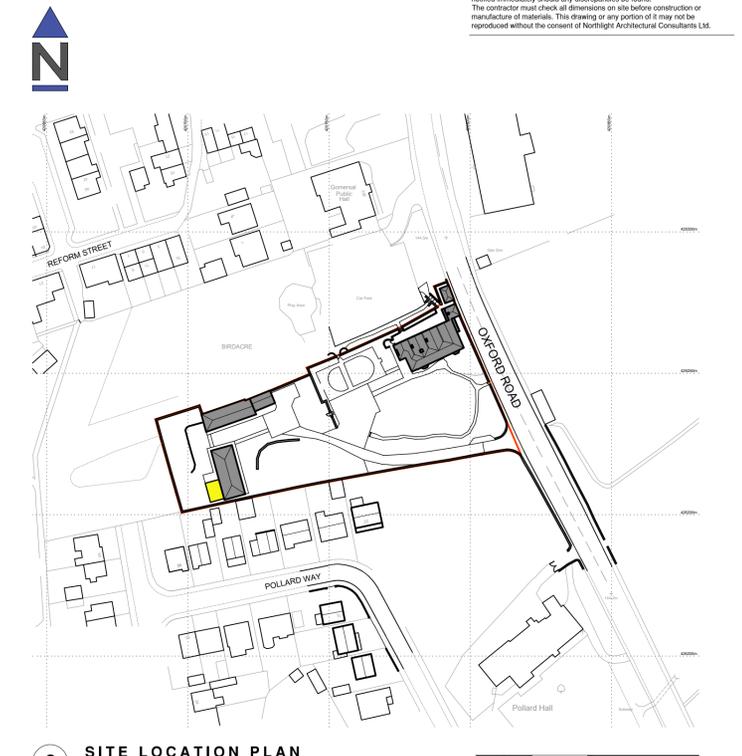

**2 SITE LOCATION PLAN**  
SCALE 1:1250

Rev B -21/11/25- Updated in line with drawing (AL)02  
Rev A -14/07/25- Design developed

Revisions

**NORTHLIGHT**  
ARCHITECTURAL CONSULTANTS

The Media Centre  
7 Northumberland Street  
Huddersfield  
HD1 1RL  
t: 01484 290496  
e: chris@northlight.com

Client  
**BP Land Ltd**

Project  
**Red House,  
281 Oxford Road, Gomersal,  
Cleckheaton, BD19 4JP**

Drawing title  
**Site Block & Location Plans  
as Proposed**

**PLANNING APPLICATION**

Scale @ A1  
**As Shown**

Drawn by  
**CG**

Date  
**Feb '25**

App'd  
**-**

Drawing no.  
**24.034/ (AL)01**

Rev  
**B**