


Location Plan

Site Address: 9, Scar End, Thurstonland Bank Road, Brockholes, Holmfirth, HD9 7EP

Date Produced: 26-Aug-2025

Scale: 1:1250 @A4

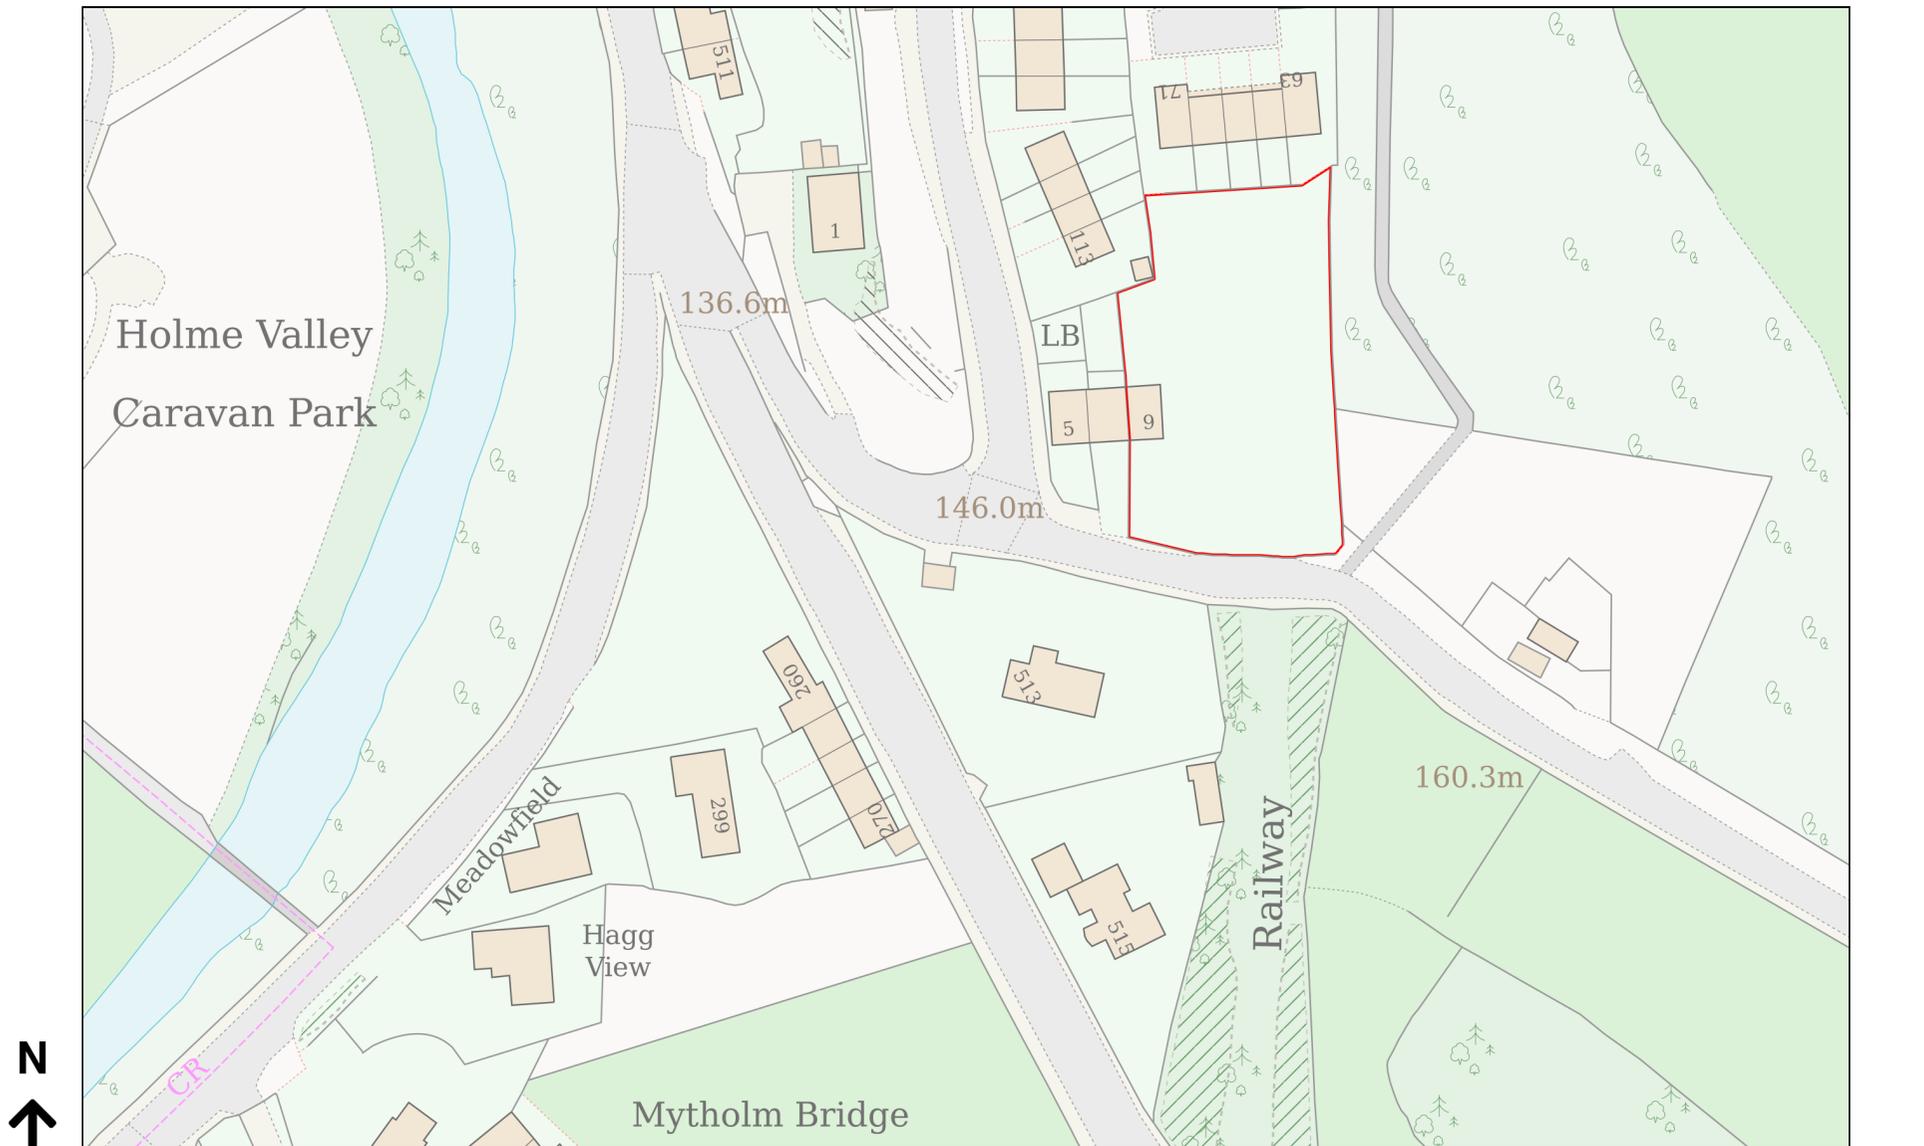

Planning Portal Reference: PP-14203514v1

