


# 12 Oxford Close - Location Plan

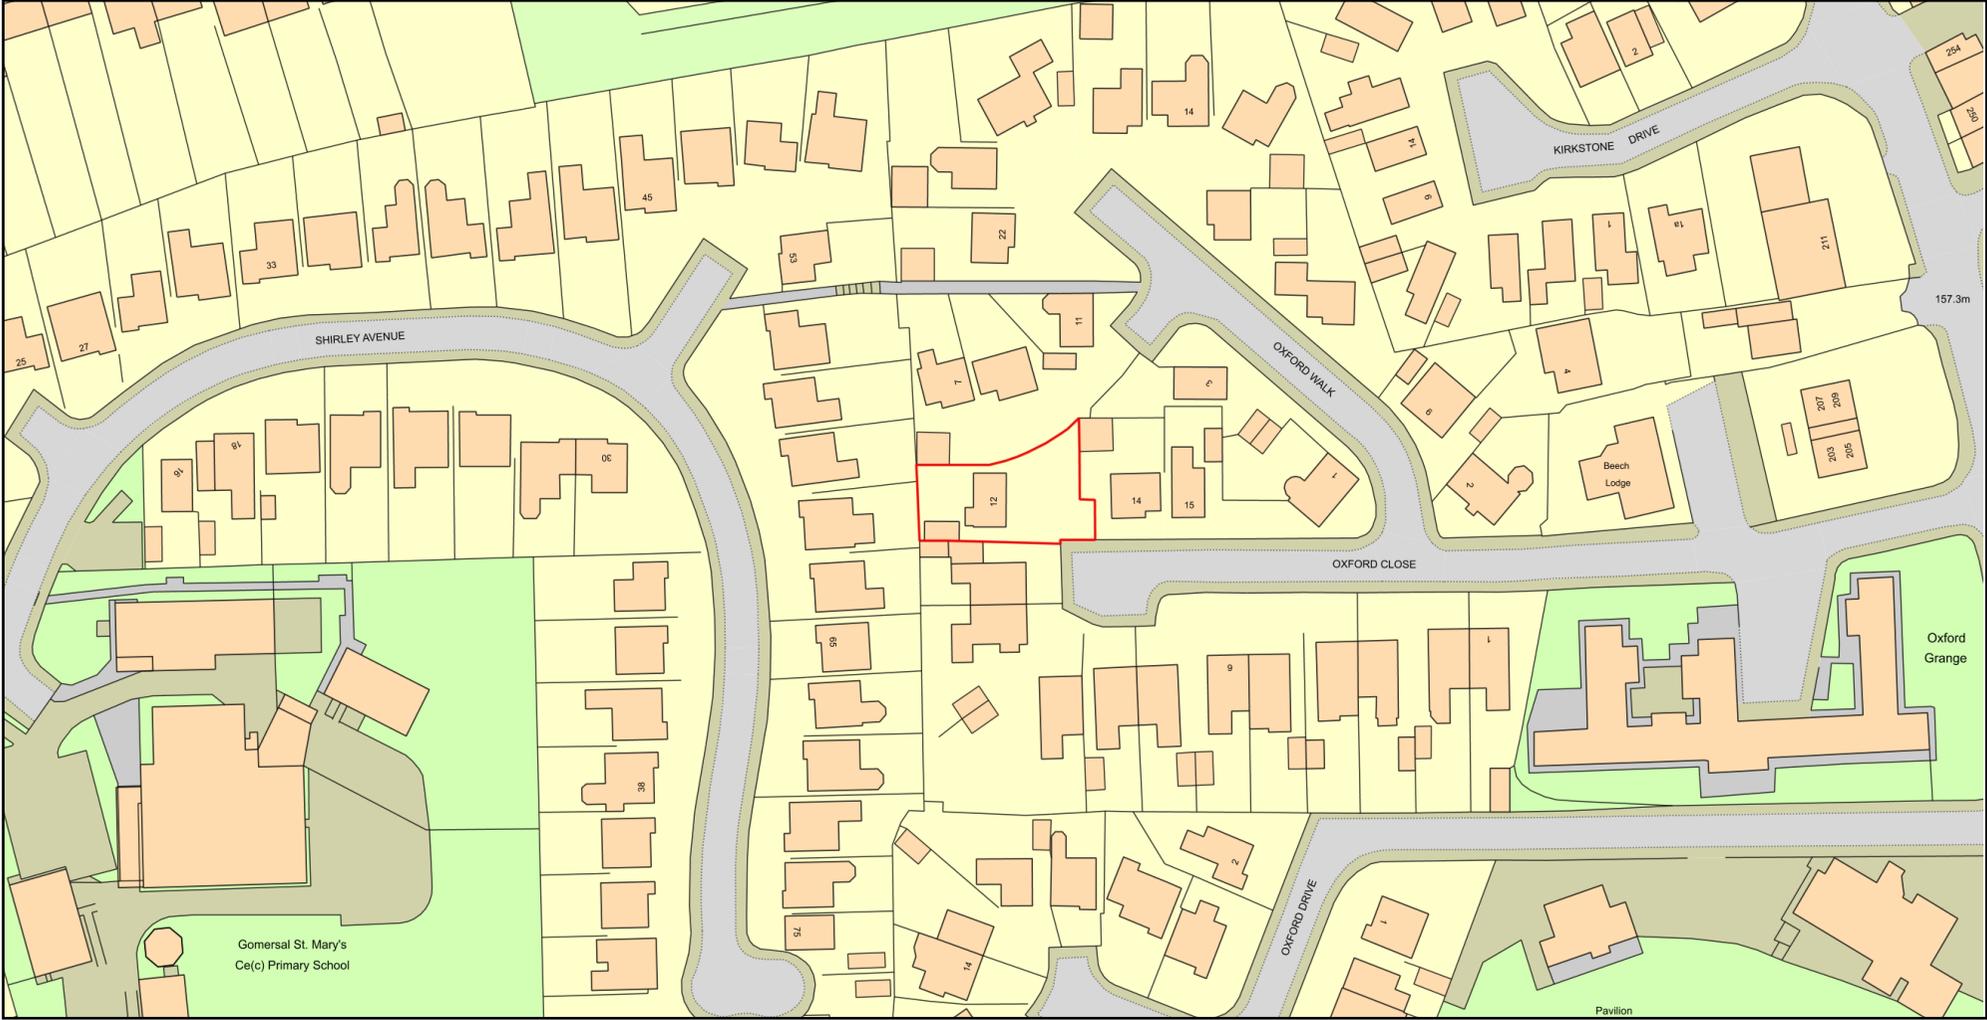

Plan Produced for: Planning Permission  
Date Produced: 24 Feb 2021  
Plan Reference Number: TQRQM21055152037325  
Scale: 1:1250 @ A4  
© Crown copyright and database rights 2019 OS 100042766