


GROUND 1:50

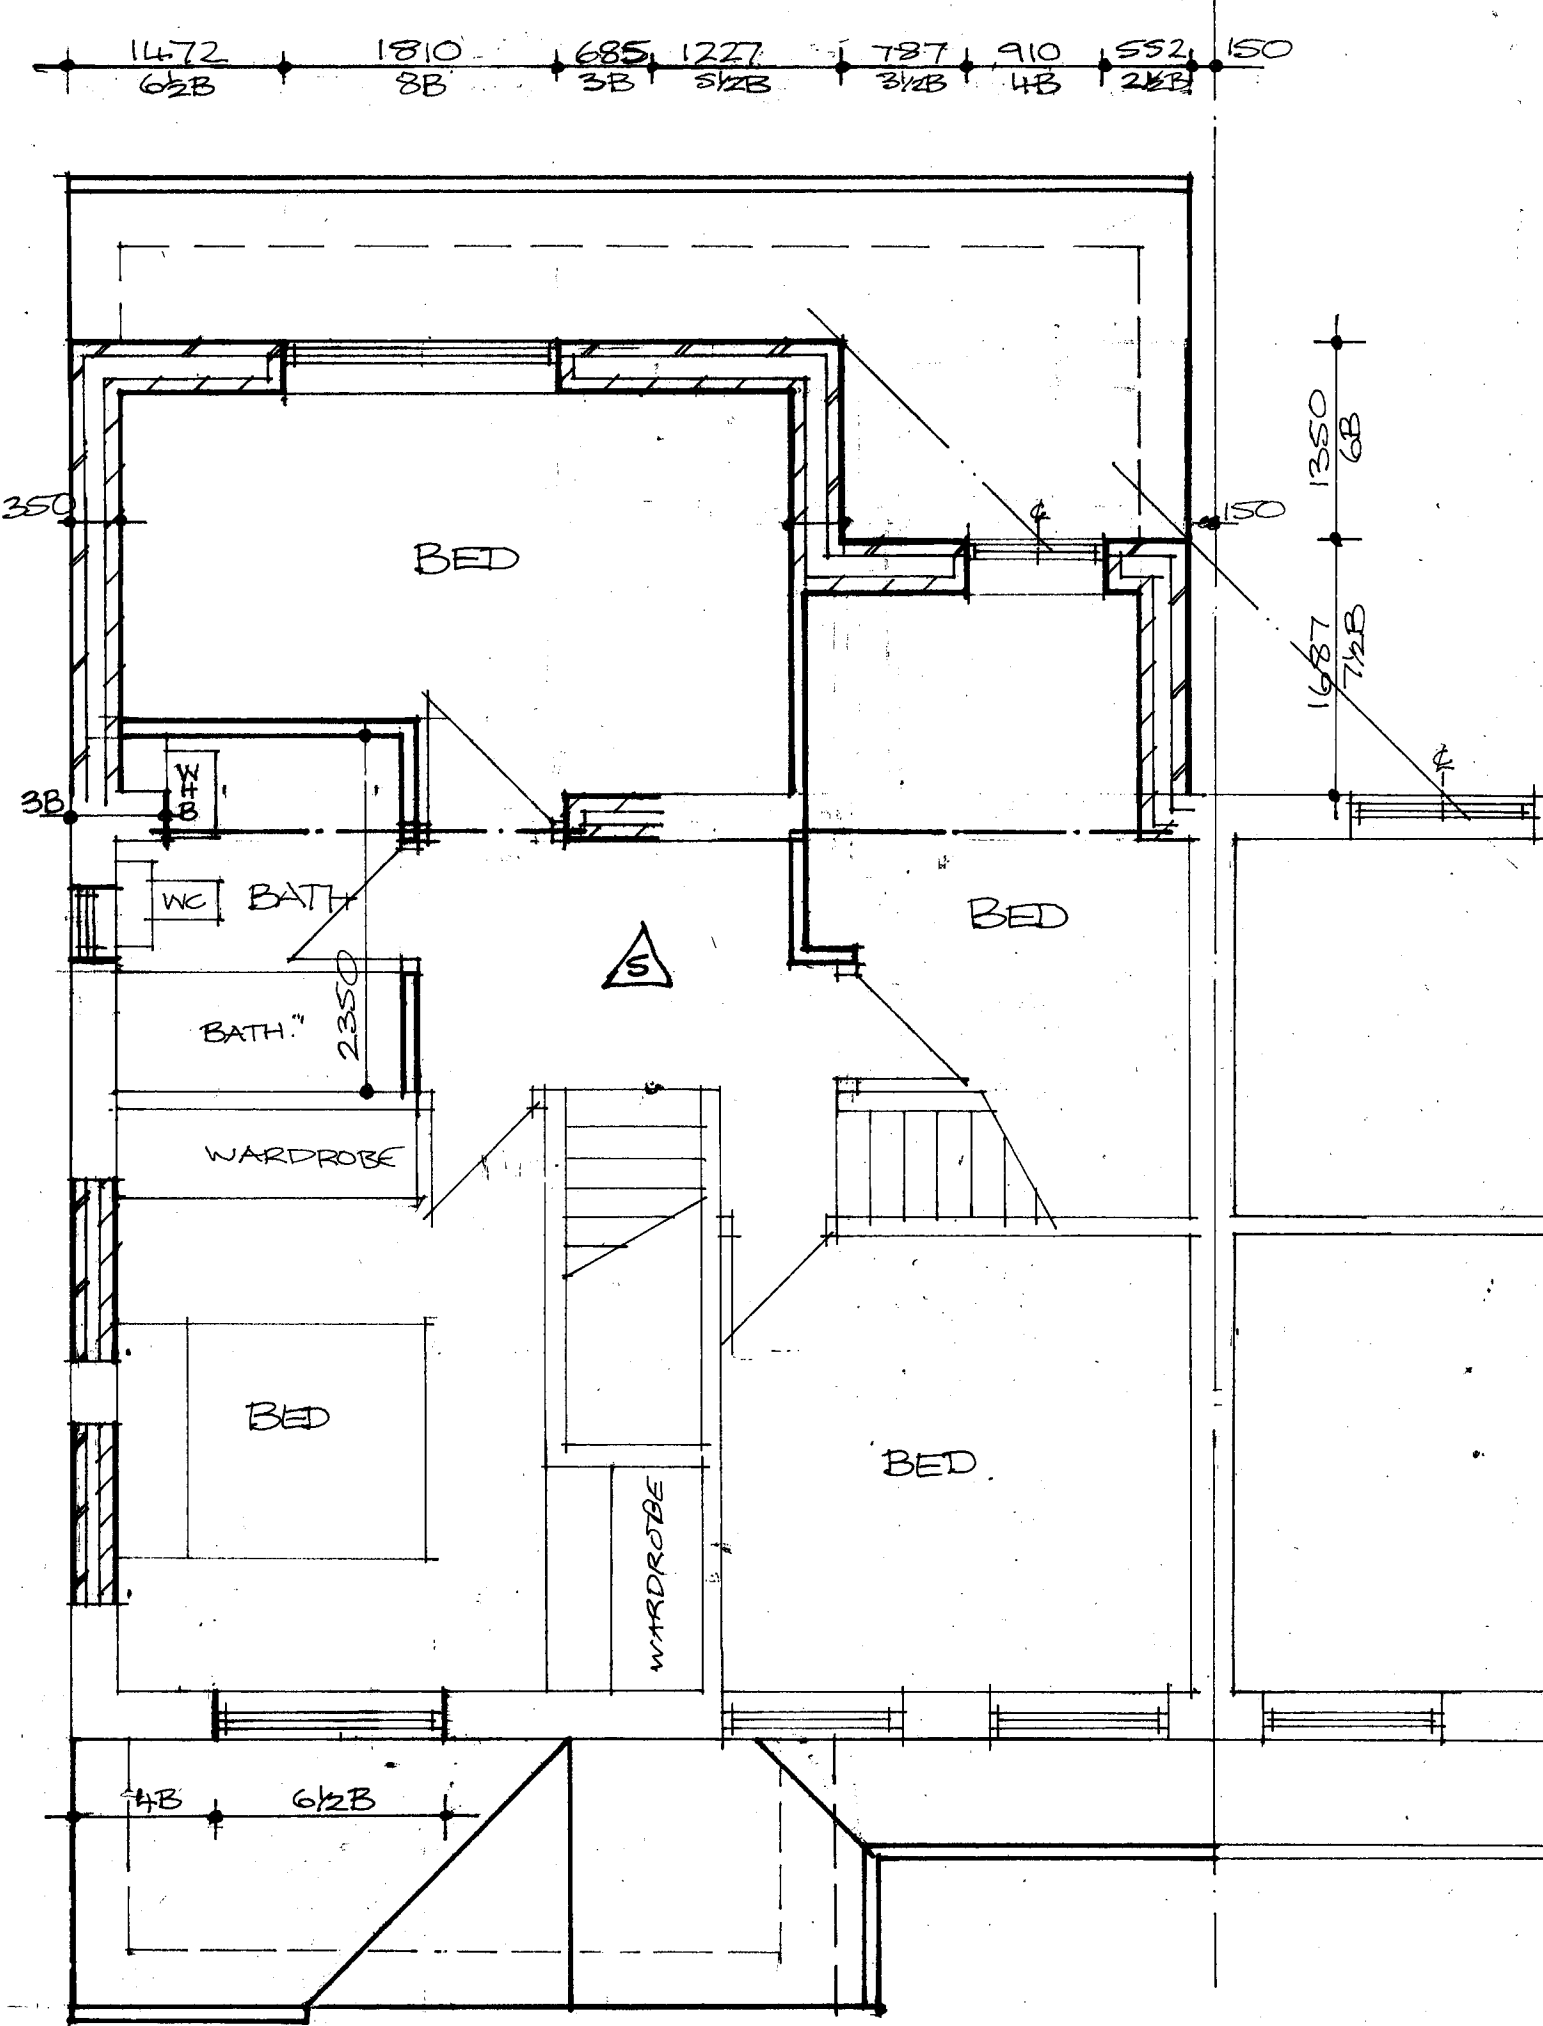

FIRST 1:50