



13 WEST STREET, DEWSBURY


PROPOSALS

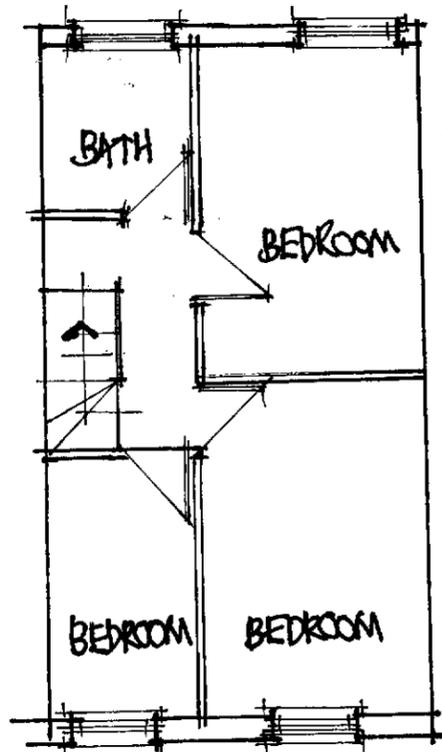

FIRST FLOOR

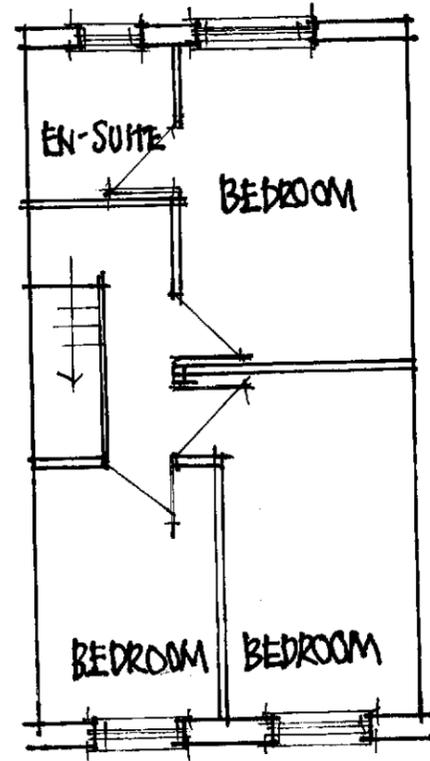

SECOND FLOOR

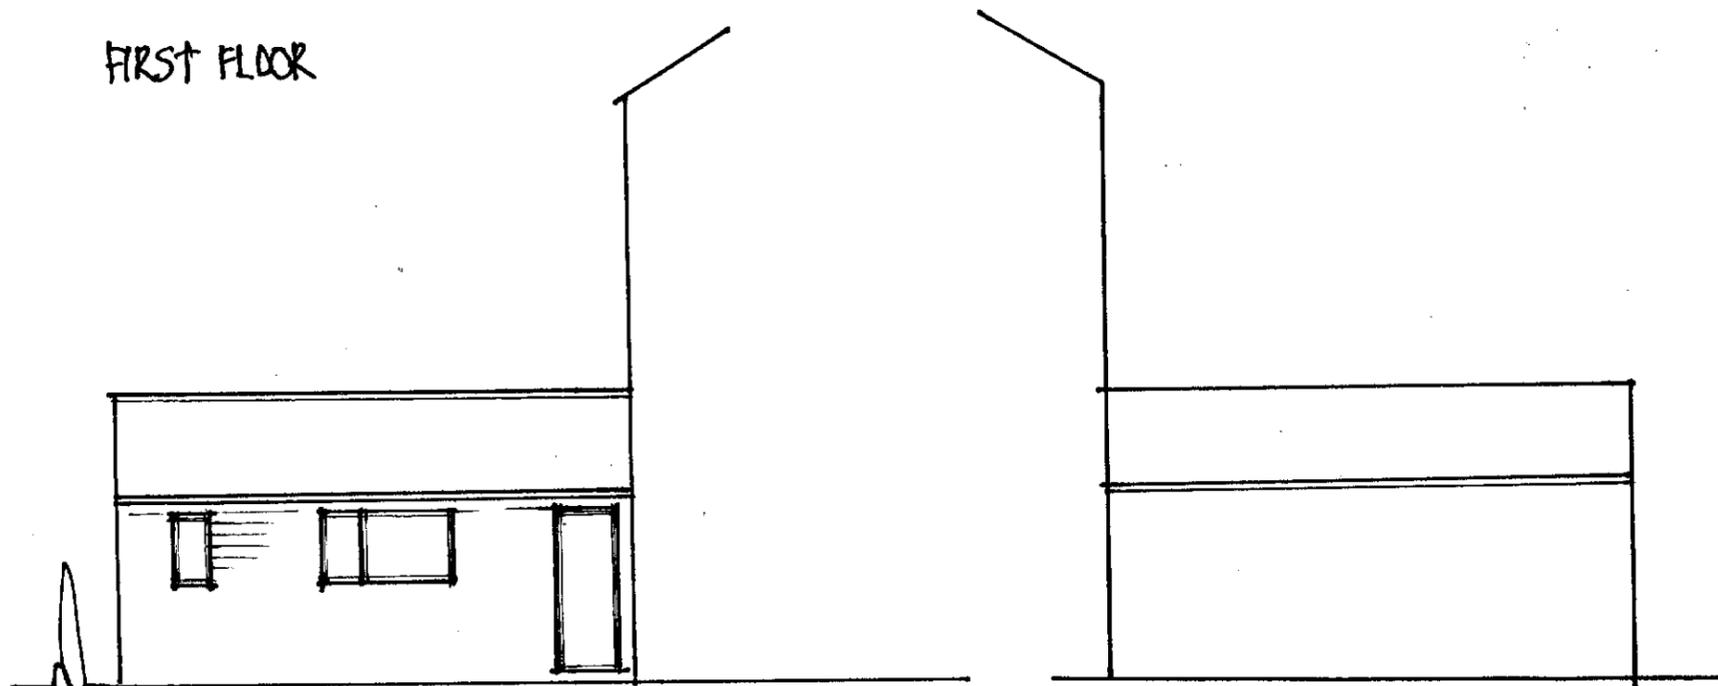

PROPOSED SIDE ELEVATIONS