




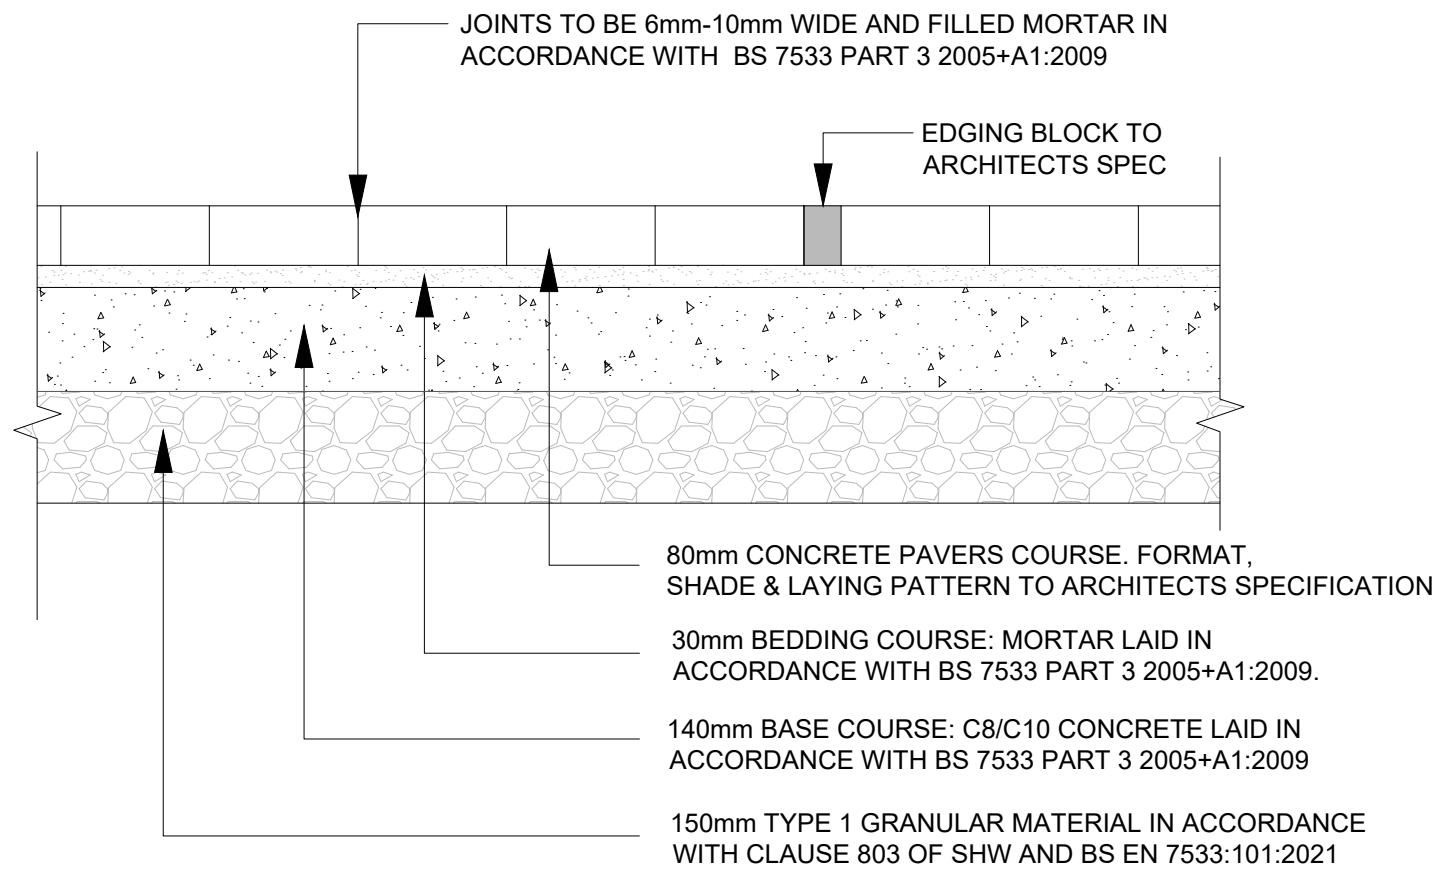


YORKSTONE SETTS PAVING
TRAFFIC CATEGORY 6 - CARRIAGEWAY

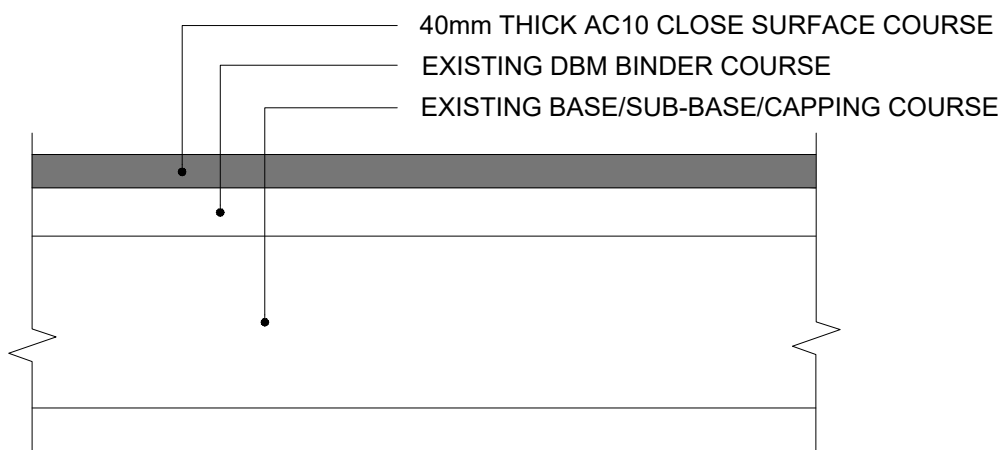


ASPHALT RESURFACING DETAIL

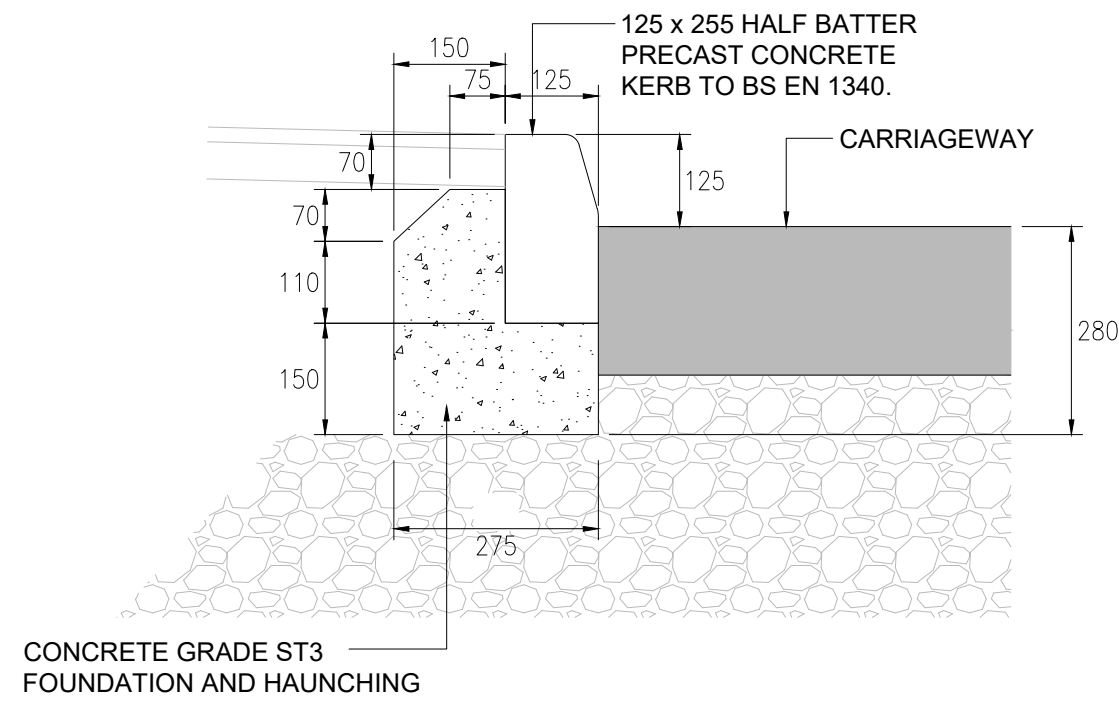


HALF BATTERED KERB HB2
SCALE 1:10

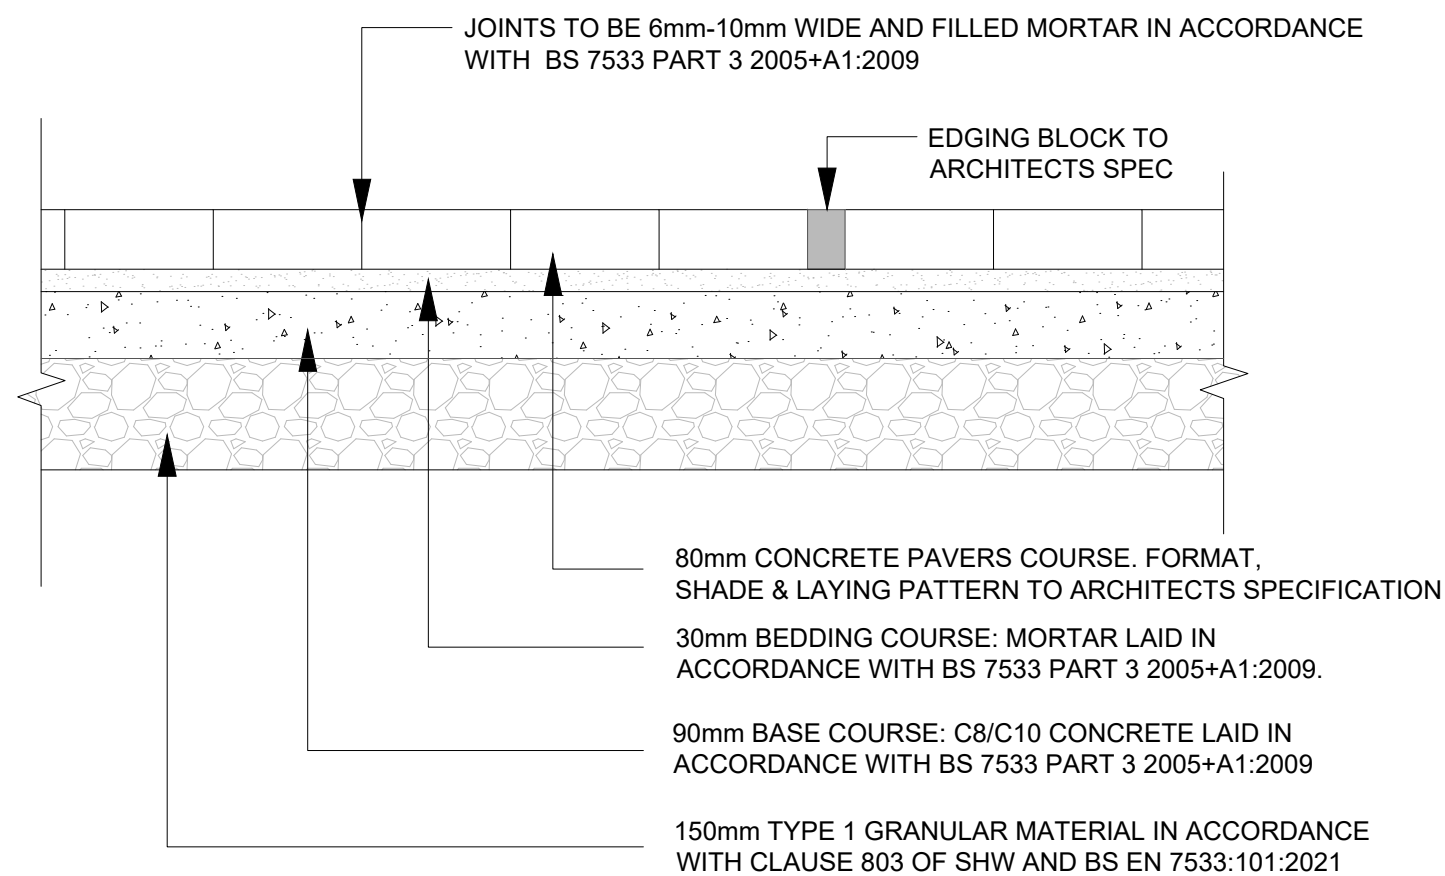


YORKSTONE SETTS PAVING
TRAFFIC CATEGORY 4 - PEDESTRIAN AND LIGHT
VEHICLES

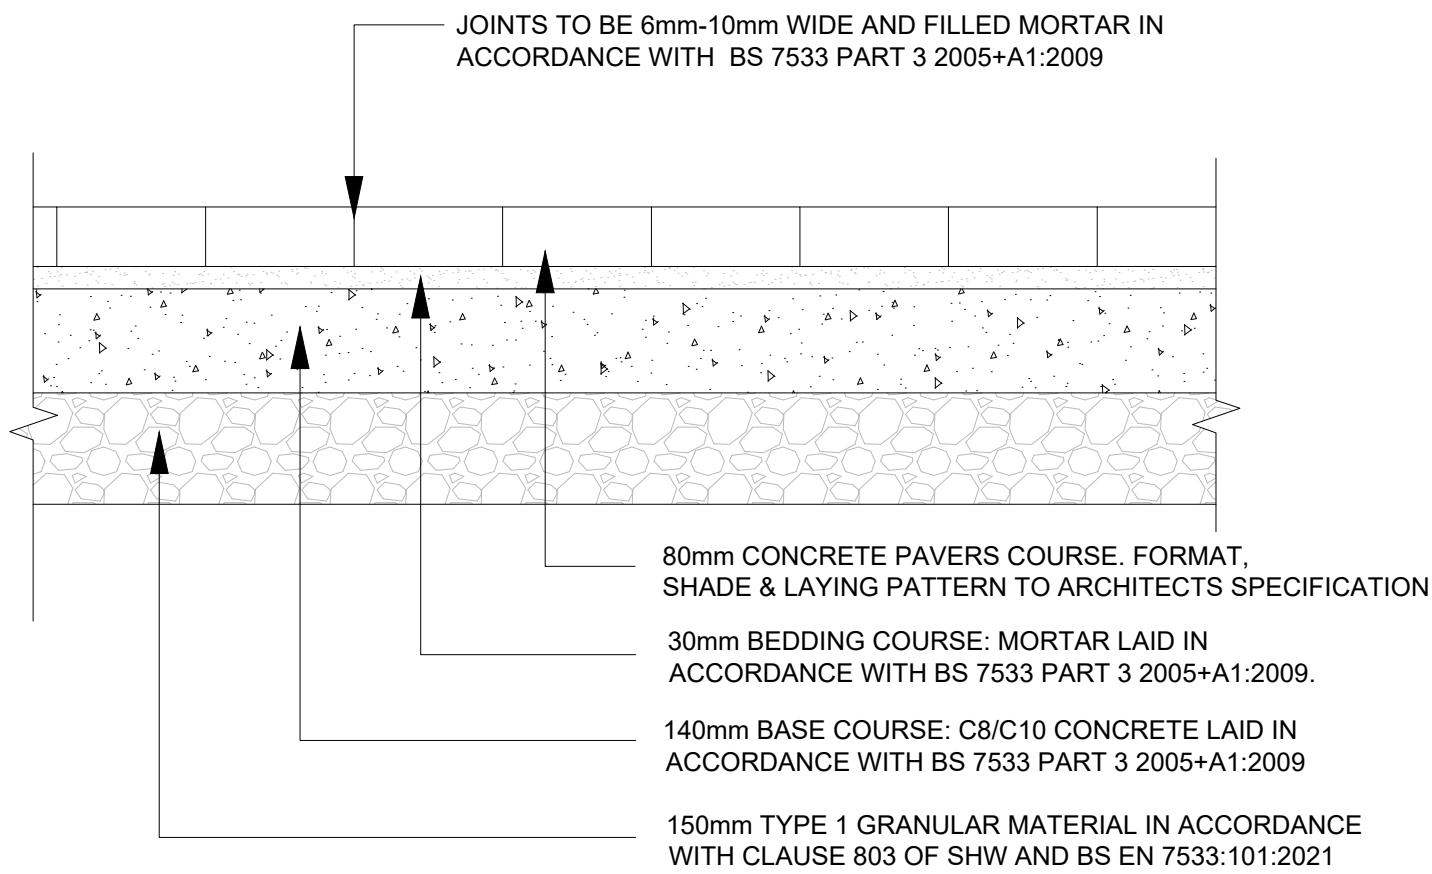


YORKSTONE SETTS PAVING
TRAFFIC CATEGORY 6 - CARRIAGEWAY

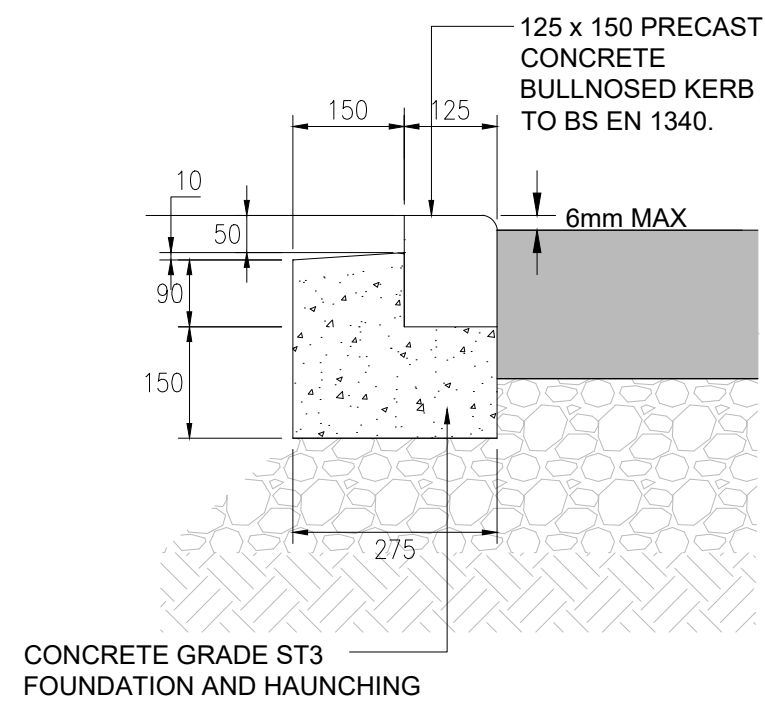

DROPPED KERB (BN) /
FLUSH KERB
SCALE 1:10

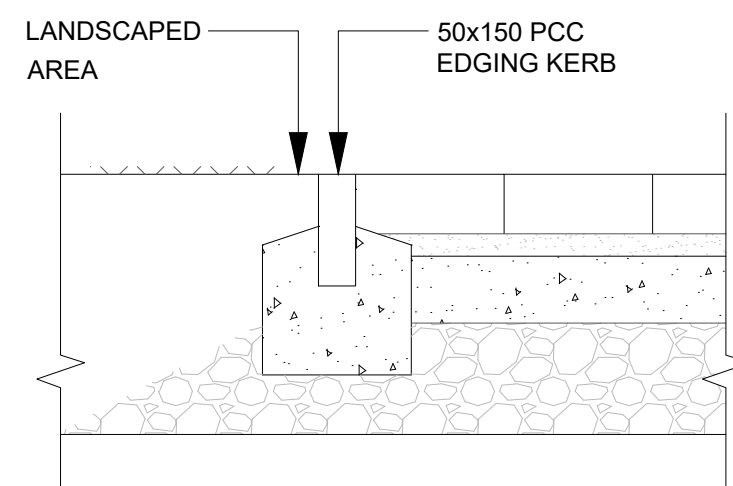

FLAT TOP EDGING KERB
SCALE 1:10

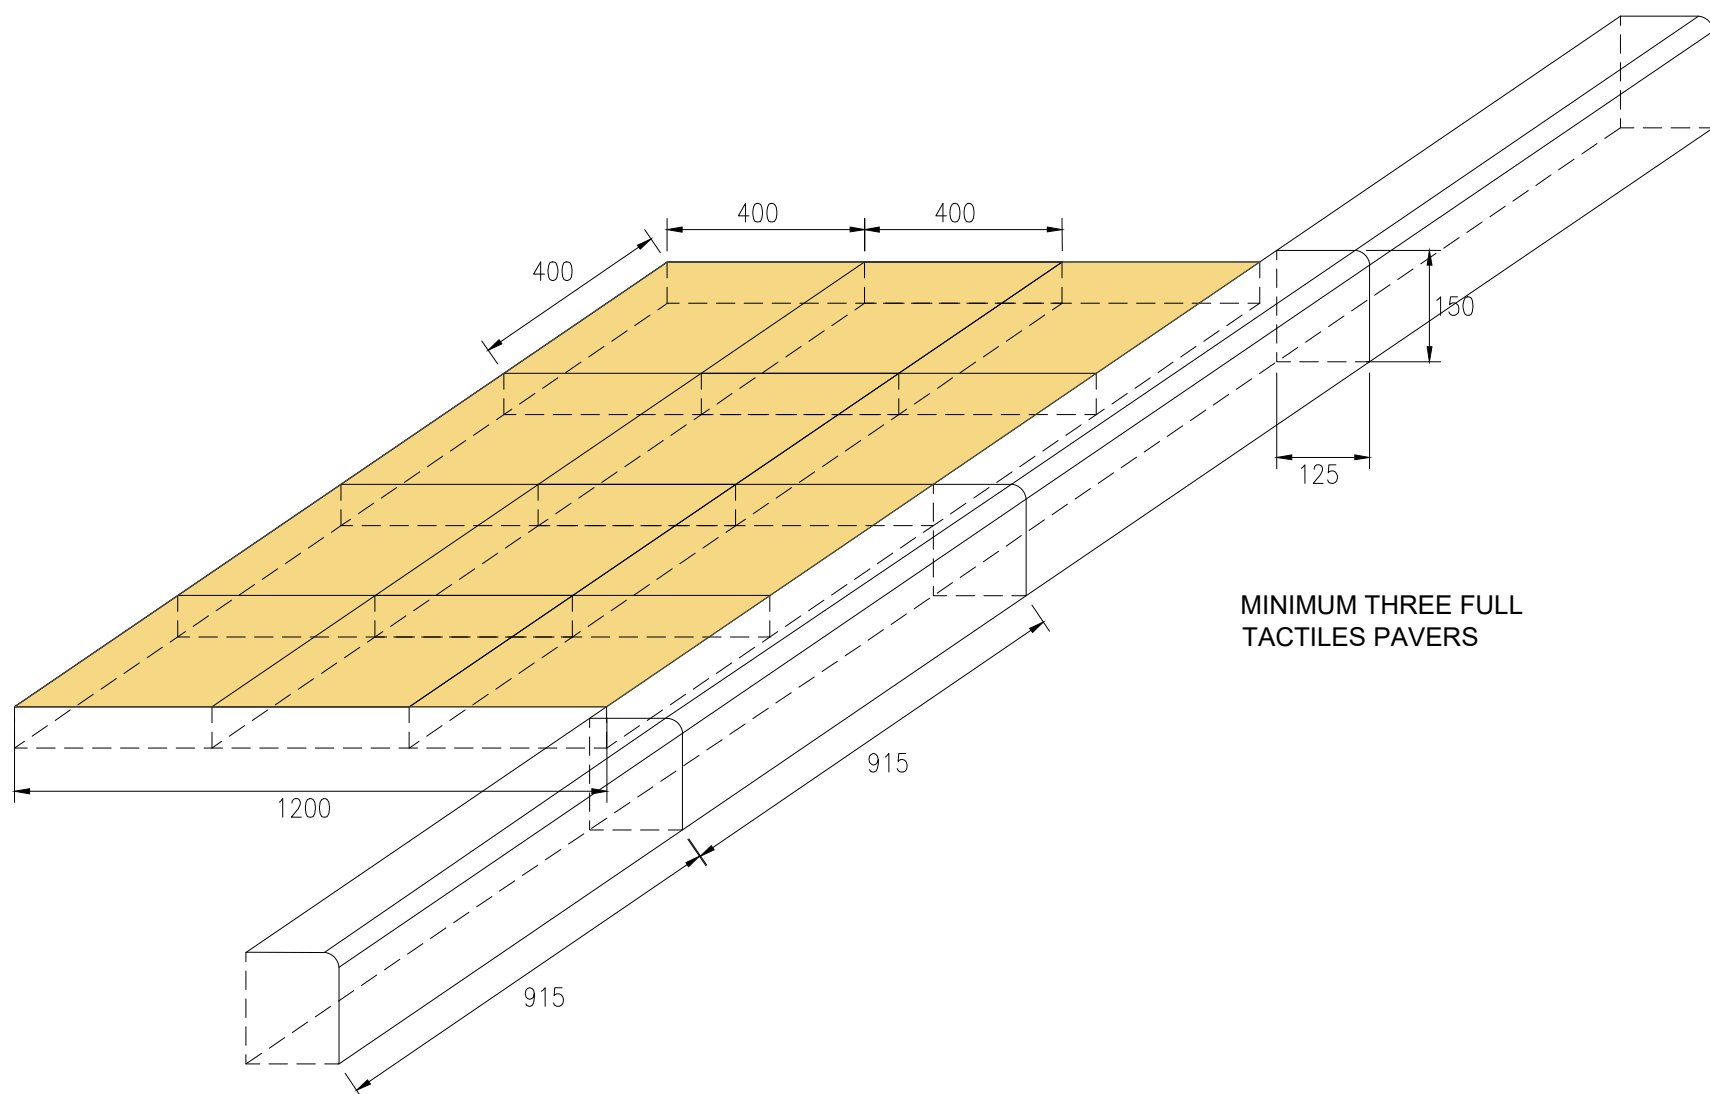

Do not scale from this drawing.
Use written dimensions only.
If in doubt ask.

GENERAL

1. ALL DIMENSIONS IN MILLIMETRES UNLESS NOTED OTHERWISE.
2. ALL LEVELS AND DATUMS IN METRES UNLESS NOTED OTHERWISE.
3. ALL DIMENSIONS, LEVELS AND DATUMS TO BE CONFIRMED ON SITE, PRIOR TO FABRICATION AND CONSTRUCTION.
4. ALL BUILDING WORKS TO BE CARRIED OUT IN ACCORDANCE WITH THE BUILDING REGULATIONS AND THE CIVIL, STRUCTURAL AND ARCHITECTURAL SPECIFICATIONS.
5. ALL EXTERNAL WORKS TO BE CARRIED OUT IN ACCORDANCE WITH THE SPECIFICATION FOR HIGHWAY WORKS.
6. REFER TO DRAWING 1036-SWA-00-XX-DR-D-102 FOR CONSTRUCTION DETAILS.
7. NO CALCULATIONS HAVE BEEN PRODUCED TO DATE REGARDING CONSTRUCTION DEPTH. CLIENT TO CONFIRM VEHICULAR MOVEMENTS WITHIN THE MARKETS BEFORE DESIGNER COMMENCES WITH PAVEMENT CONSTRUCTION CALCULATIONS.
8. DESIGN IS SUBJECT TO CHANGE FOLLOWING DESIGN OF CONSTRUCTION LEVELS.
9. REQUIREMENT FOR BOLLARDS AND ANY OTHER STREET FURNITURE TO BE CONFIRMED BY THE CLIENT.

Revision	Date	Drawn	Checked	Approved	Modifications
P01	21/09/2025	L RHODEN	A JONES	M HAMER	
ISSUED FOR INFORMATION					



SANDERSON WATTS ASSOCIATES
Consulting Engineers
Century House 100 Chapel Lane Wigan WN3 4HG
Tel : 01942 491777 Fax : 01942 491333
e-mail : swa@sandersonwatts.com
Website : www.sandersonwatts.com

Issued for
ISSUED FOR COORDINATION



Project
HUDDERSFIELD MARKET

Title
PRIPOSED PAVING
AND KERBING DETAILS

Scale
1:250

Revision
P01

Original Size
A1

Dwg. No.
1036-SWA-00-XX-DR-D-102

Copyright Reserved to Sanderson Watts Associates
These plans and specifications are the property of Sanderson Watts Associates,
and shall not be re-printed or reproduced, in whole or part, without their written
consent, nor shall any building or structure be constructed in accordance with
such plans and specifications or any modifications thereof without the written
consent of Sanderson Watts Associates.