
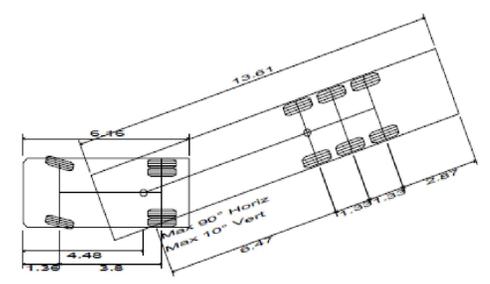


Do not scale from this drawing.
Use written dimensions only.
If in doubt ask.

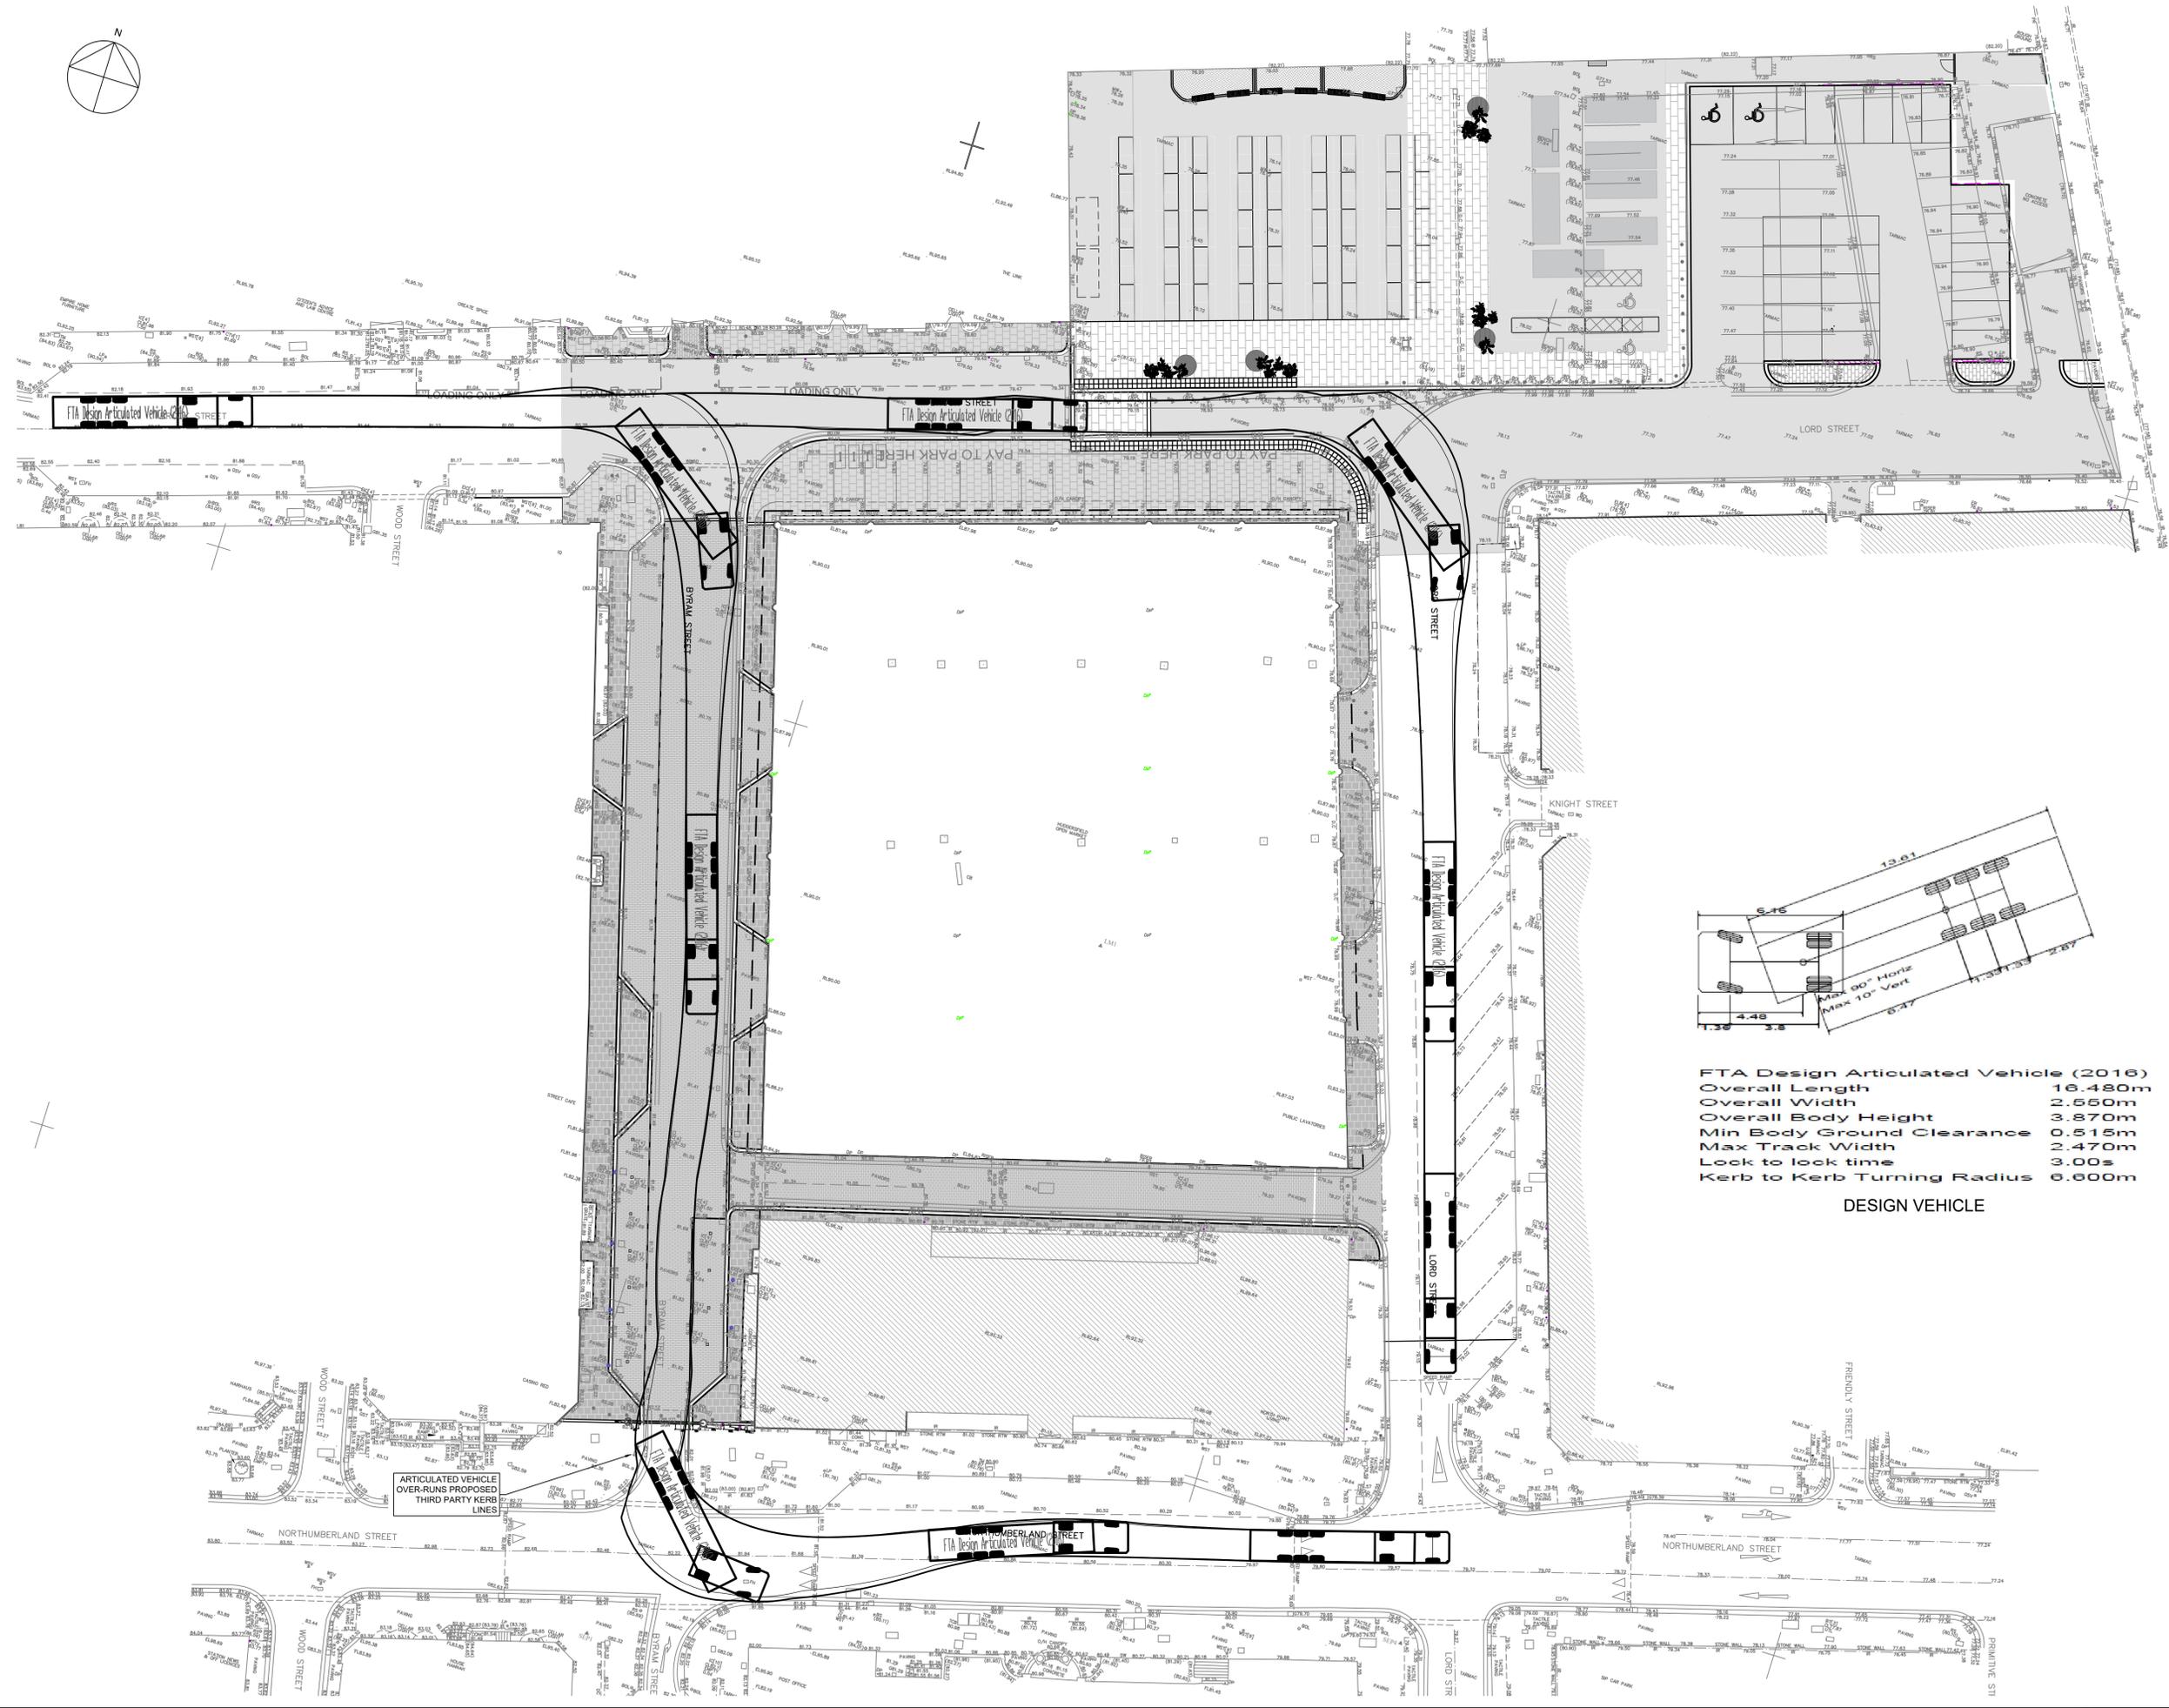

FTA Design Articulated Vehicle (2016)
 Overall Length 13.41m
 Overall Width 2.55m
 Overall Height 3.87m
 Min Body Ground Clearance 0.515m
 Max Track Width 2.47m
 Lock to lock time 3.00s
 Kerb to Kerb Turning Radius 6.600m

DESIGN VEHICLE

ARTICULATED VEHICLE
OVER-RUNS PROPOSED
THIRD PARTY KERB
LINES

Revision	Date	Drawn	Checked	Approved	Modifications
P01	30/06/2022	I RHODEN	A THAIN	M HAMMER	FIRST ISSUE
P02	26/10/2022	I RHODEN	A THAIN	M HAMMER	ARCHITECT LAYOUT AMENDED
P03	09/02/2025	I RHODEN	A JONES	M HAMMER	ISSUED FOR PRICING
P04	14/08/2025	I RHODEN	A JONES	M HAMMER	PUBLIC REALM LAYOUT UPDATED

swa
 SANDERSON WATTS ASSOCIATES
 Consulting Engineers
 Century House 100 Chapel Lane Wigan WN3 4HG
 Tel : 01942 491777 Fax : 01942 491333
 e-mail : swa@sandersonwatts.com
 Website : www.sandersonwatts.com

Issued for
INFORMATION

Client

 KIRKLEES COUNCIL

Project
**Huddersfield
 Open Market**

Title
**SWEPT PATH ANALYSIS
 SHEET 1 OF 6
 ARTICULATED VEHICLE**

Scale	Revision	Original Size
1:250	P04	A1

Drwg. No.
0932-SWA-00-XX-DR-D-110

Copyright Reserved to Sanderson Watts Associates
 These plans and specifications are the property of Sanderson Watts Associates, and shall not be re-printed or reproduced, in whole or part, without their written consent, nor shall any building or structure be constructed in accordance with such plans and specifications or any modifications thereof without the written consent of Sanderson Watts Associates.