



Do not remove this panel from this drawing. Do not scale from this drawing. All dimensions and levels are to be checked on site. All discrepancies, errors and omissions must be reported immediately to Greig and Stephenson Ltd. The contractor is responsible for setting out, checking and confirming all site conditions prior to fabrication and construction. All building and fabrication works are to be carried out in accordance with the Local and National Building Codes, practices and standards. This drawing is copyright and must not be reproduced without the written consent of Greig and Stephenson Ltd. Greig and Stephenson Ltd. accept no responsibility for any loss or expenses arising from use of this drawing for any purpose other than those agreed in writing by Greig and Stephenson Ltd. This drawing is not to be used by any third party without the written consent of Greig and Stephenson Ltd.

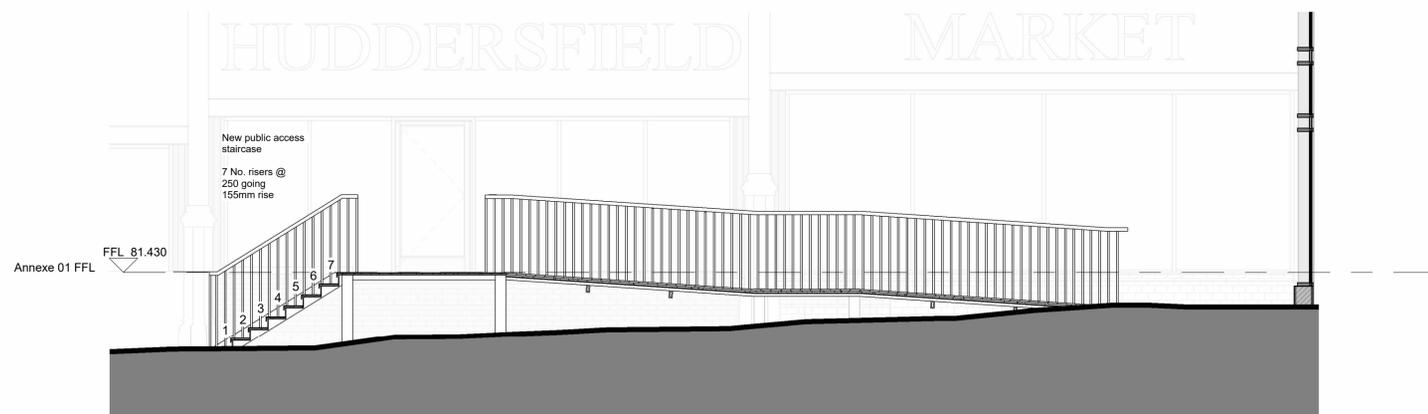

2 Warm Box Commercial Kitchen and Bar - Elevation
1 : 50




3 Warm Box Commercial Kitchen and Bar - Section
1 : 50

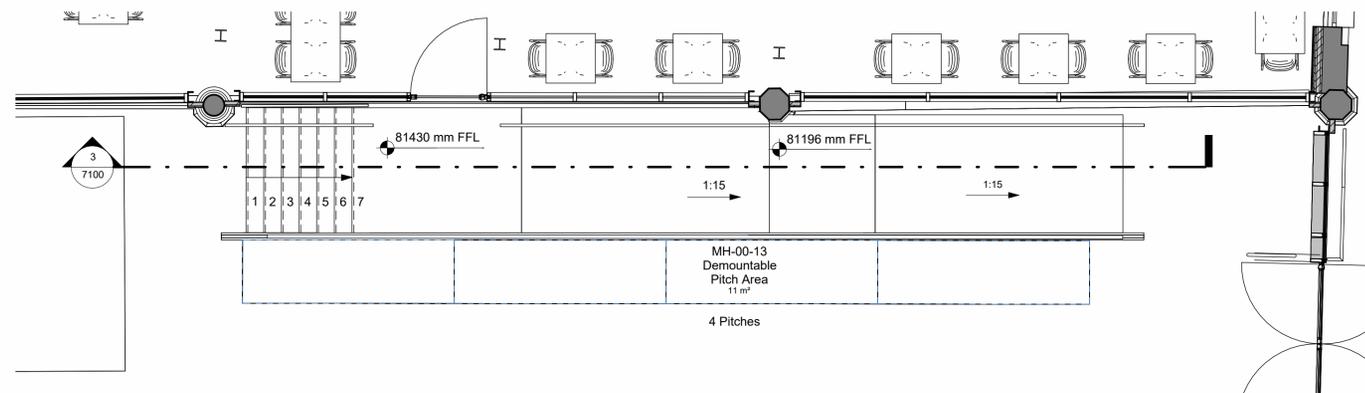

1 Warm Box Ramped Entrance - Plan
1 : 50



4 Annexe Ramped Entrance - Detail 01
1 : 10

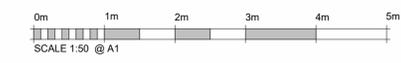

REV	DATE	COMMENT	CS/SS	NM
P01	28/08/25	Issued for Planning		

Greig & Stephenson Architects
 Studio SW.201, Screenworks
 22 Highbury Grove
 London, N5 2ER
 tel. 020 7403 5511
 fax. 020 7403 5544
 email. info@gands.co.uk

CLIENT	KIRKLEES COUNCIL
PROJECT	HUDDERSFIELD MARKET
STATUS	S3 - FOR REVIEW AND COMMENTS
DRAWING	Internal Arrangement Details - Annexe Ramped Access Sheet 01

SCALE	DRW CHKD	RVW APRV	DATE
As indicated @ A1	CS NM	CS NM	31/05/24
DRAWING NUMBER	REVISION		
HMH-GSA-MA-XX-D-A-7100	P01		