


DETAIL 1
SCALE 1:50




DETAIL 2
SCALE 1:50




DETAIL 3
SCALE 1:50

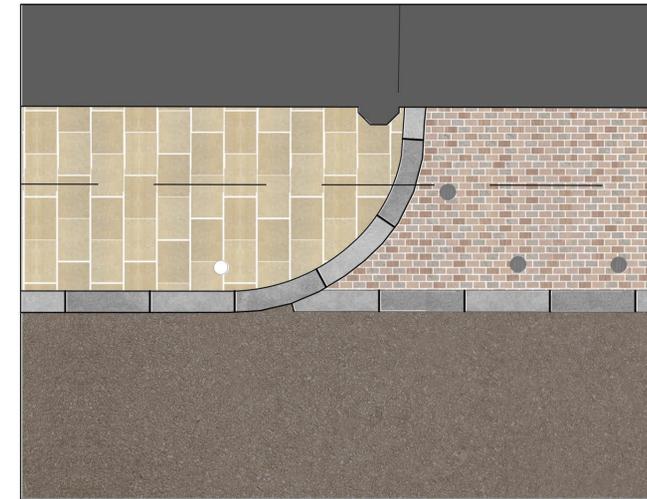


DETAIL 4
SCALE 1:50

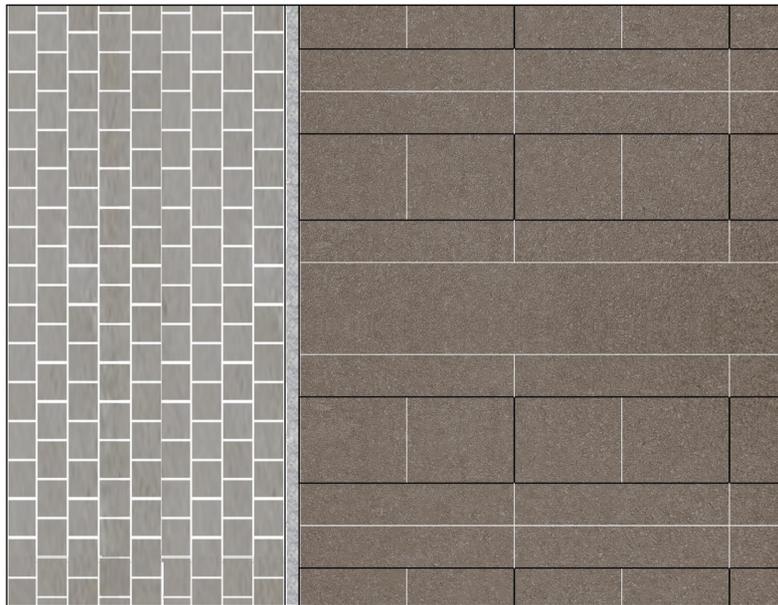

DETAIL 5
SCALE 1:50

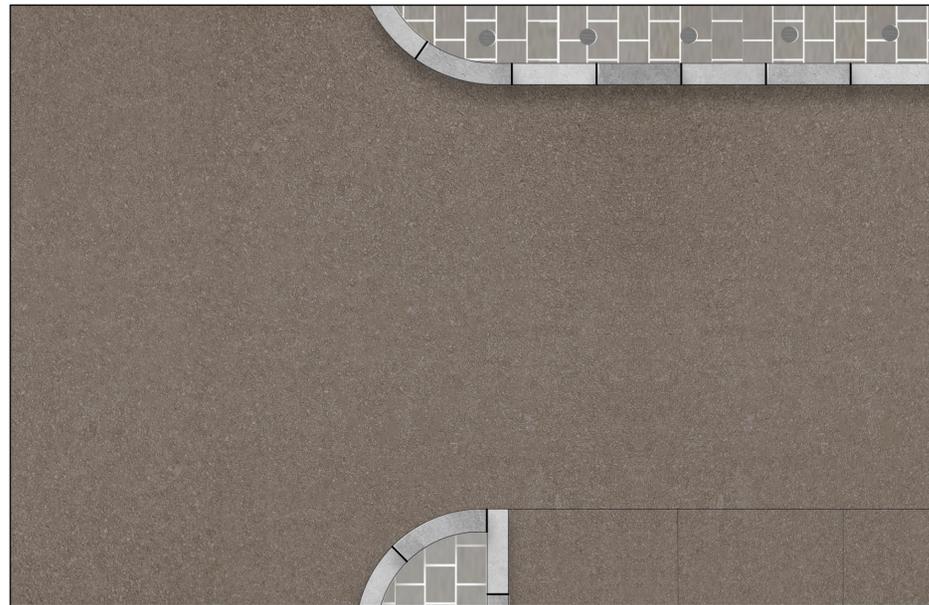

DETAIL 6
SCALE 1:50

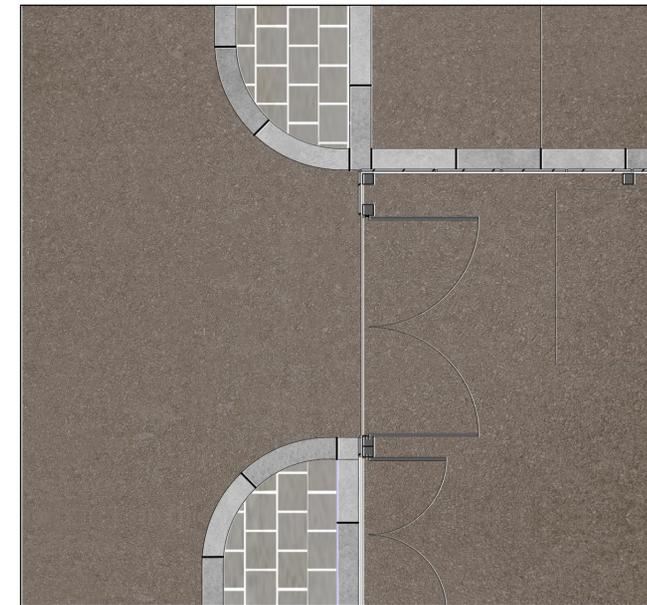

DETAIL 7
SCALE 1:50


MATERIAL PALETTE KEY

 Existing Yorkstone setts Repaired	 Existing Yorkstone Pavers Repaired	 Existing Concrete Pavers Repaired	 Existing Yorkstone Kerbs Repaired	 Existing Concrete Setts Repaired
 New high quality tarmac	 New concrete pavers 600 x 600	 Granite Channels between new tarmac and new concrete pavers. Silver grey colour Dims: 200x 600 mm	 Proposed Yorkstone Kerbs	 Proposed Concrete Setts

Do not remove this panel from this drawing. Do not scale from this drawing. All dimensions and levels are to be checked on site. All discrepancies, errors and omissions must be reported immediately to Greig and Stephenson Ltd. The contractor is responsible for setting out, checking and confirming all site conditions prior to fabrication and construction. All building and fabrication works are to be carried out in accordance with the Local and National Building Codes, practices and standards.

This drawing is copyright and must not be reproduced without the written consent of Greig and Stephenson Ltd. Greig and Stephenson Ltd. accept no responsibility for any loss or expenses arising from use of this drawing for any purpose other than those agreed in writing by Greig and Stephenson Ltd. This drawing is not to be used by any third party without the written consent of Greig and Stephenson Ltd.

KEY PLAN

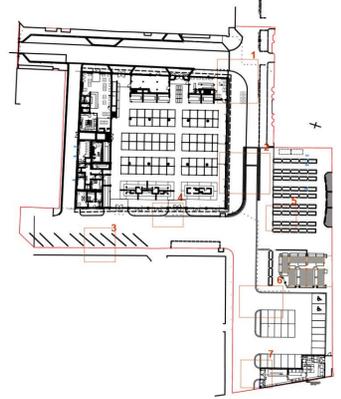

REVISIONS	DATE	COMMENT	TS	NM
P01	22.08.25	Issue for Planning		

Greig & Stephenson
Architects

Studio SW.201, Screenworks
22 Highbury Grove
London, N5 2ER
tel. 020 7403 5511
fax. 020 7403 5544
email. info@gands.co.uk

CLIENT **KIRKLEES COUNCIL**

PROJECT **HUDDERSFIELD MARKET**

STATUS **S3 - FOR REVIEW AND COMMENTS**

DRAWING **Public Realm - Experiential Plans Sheet 1**

SCALE	DRAWN	CHECKED	DATE
1:50 @ A1	TS	NM	22.08.25

DRAWING NUMBER	REVISION
HMH-GSA-PR-00-D-A-0470	P01

