






9 Byram St. Cafe/Bar ASHP Enclosure Elevation
1 : 20

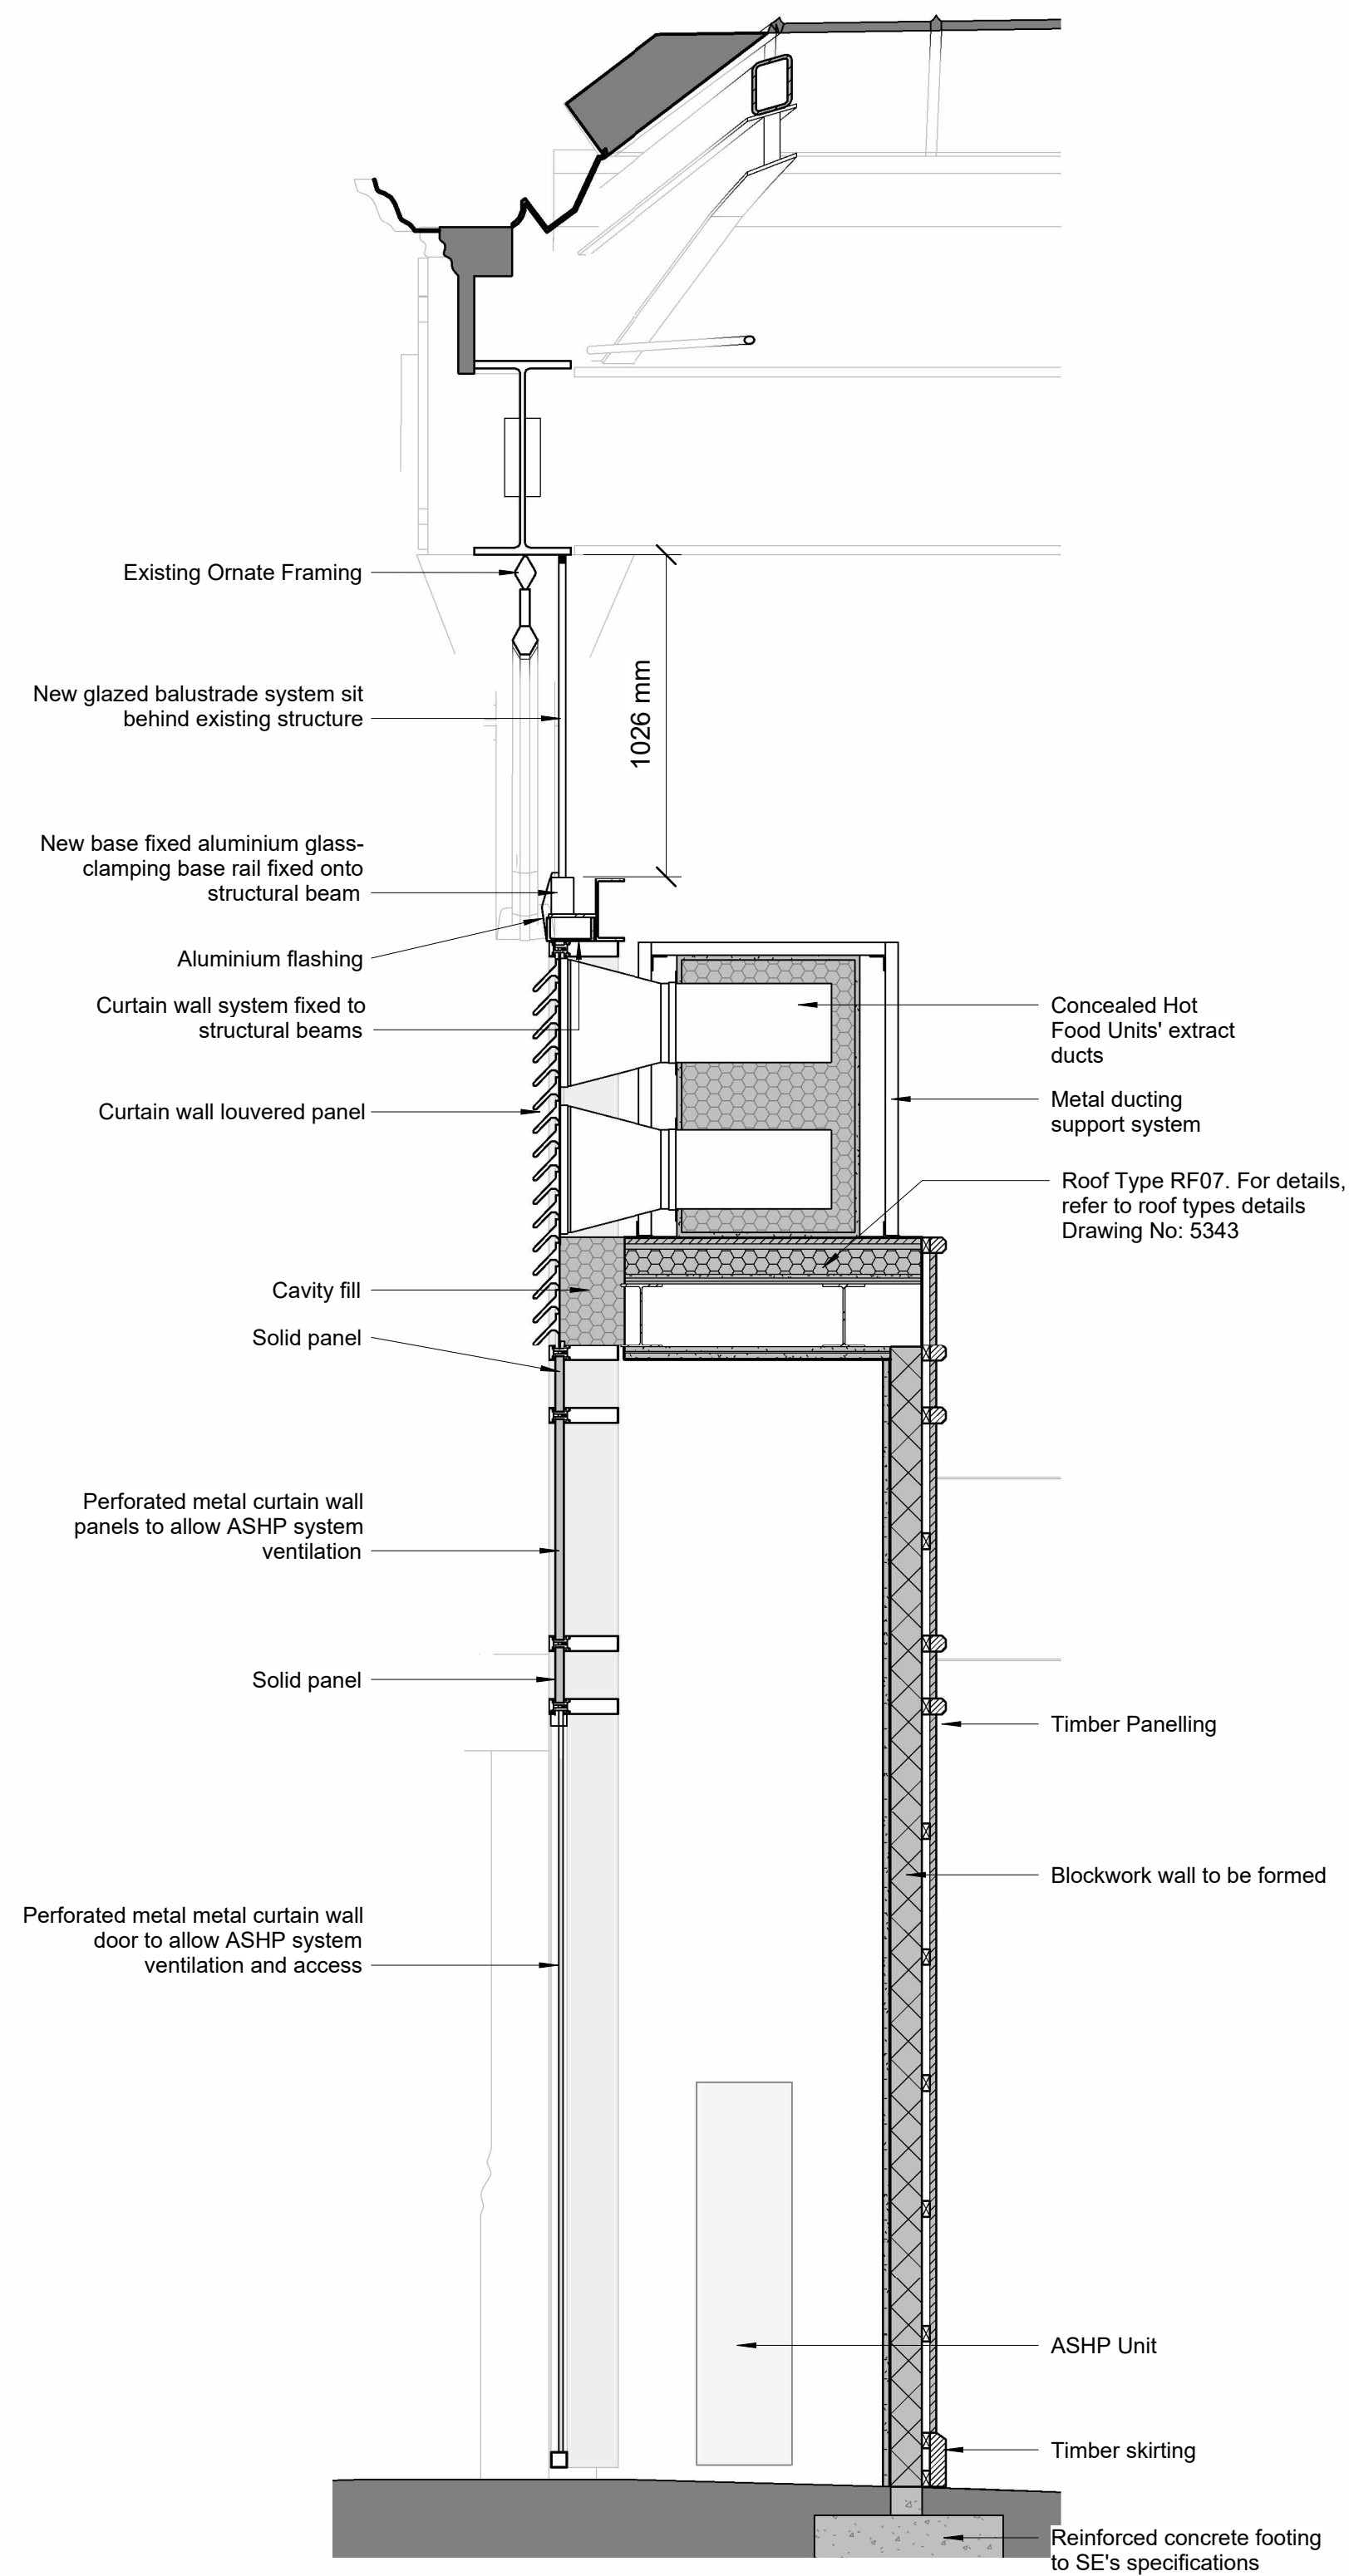


3 Byram St Cafe/Bar ASHP Enclosure_Section 1
1 : 20

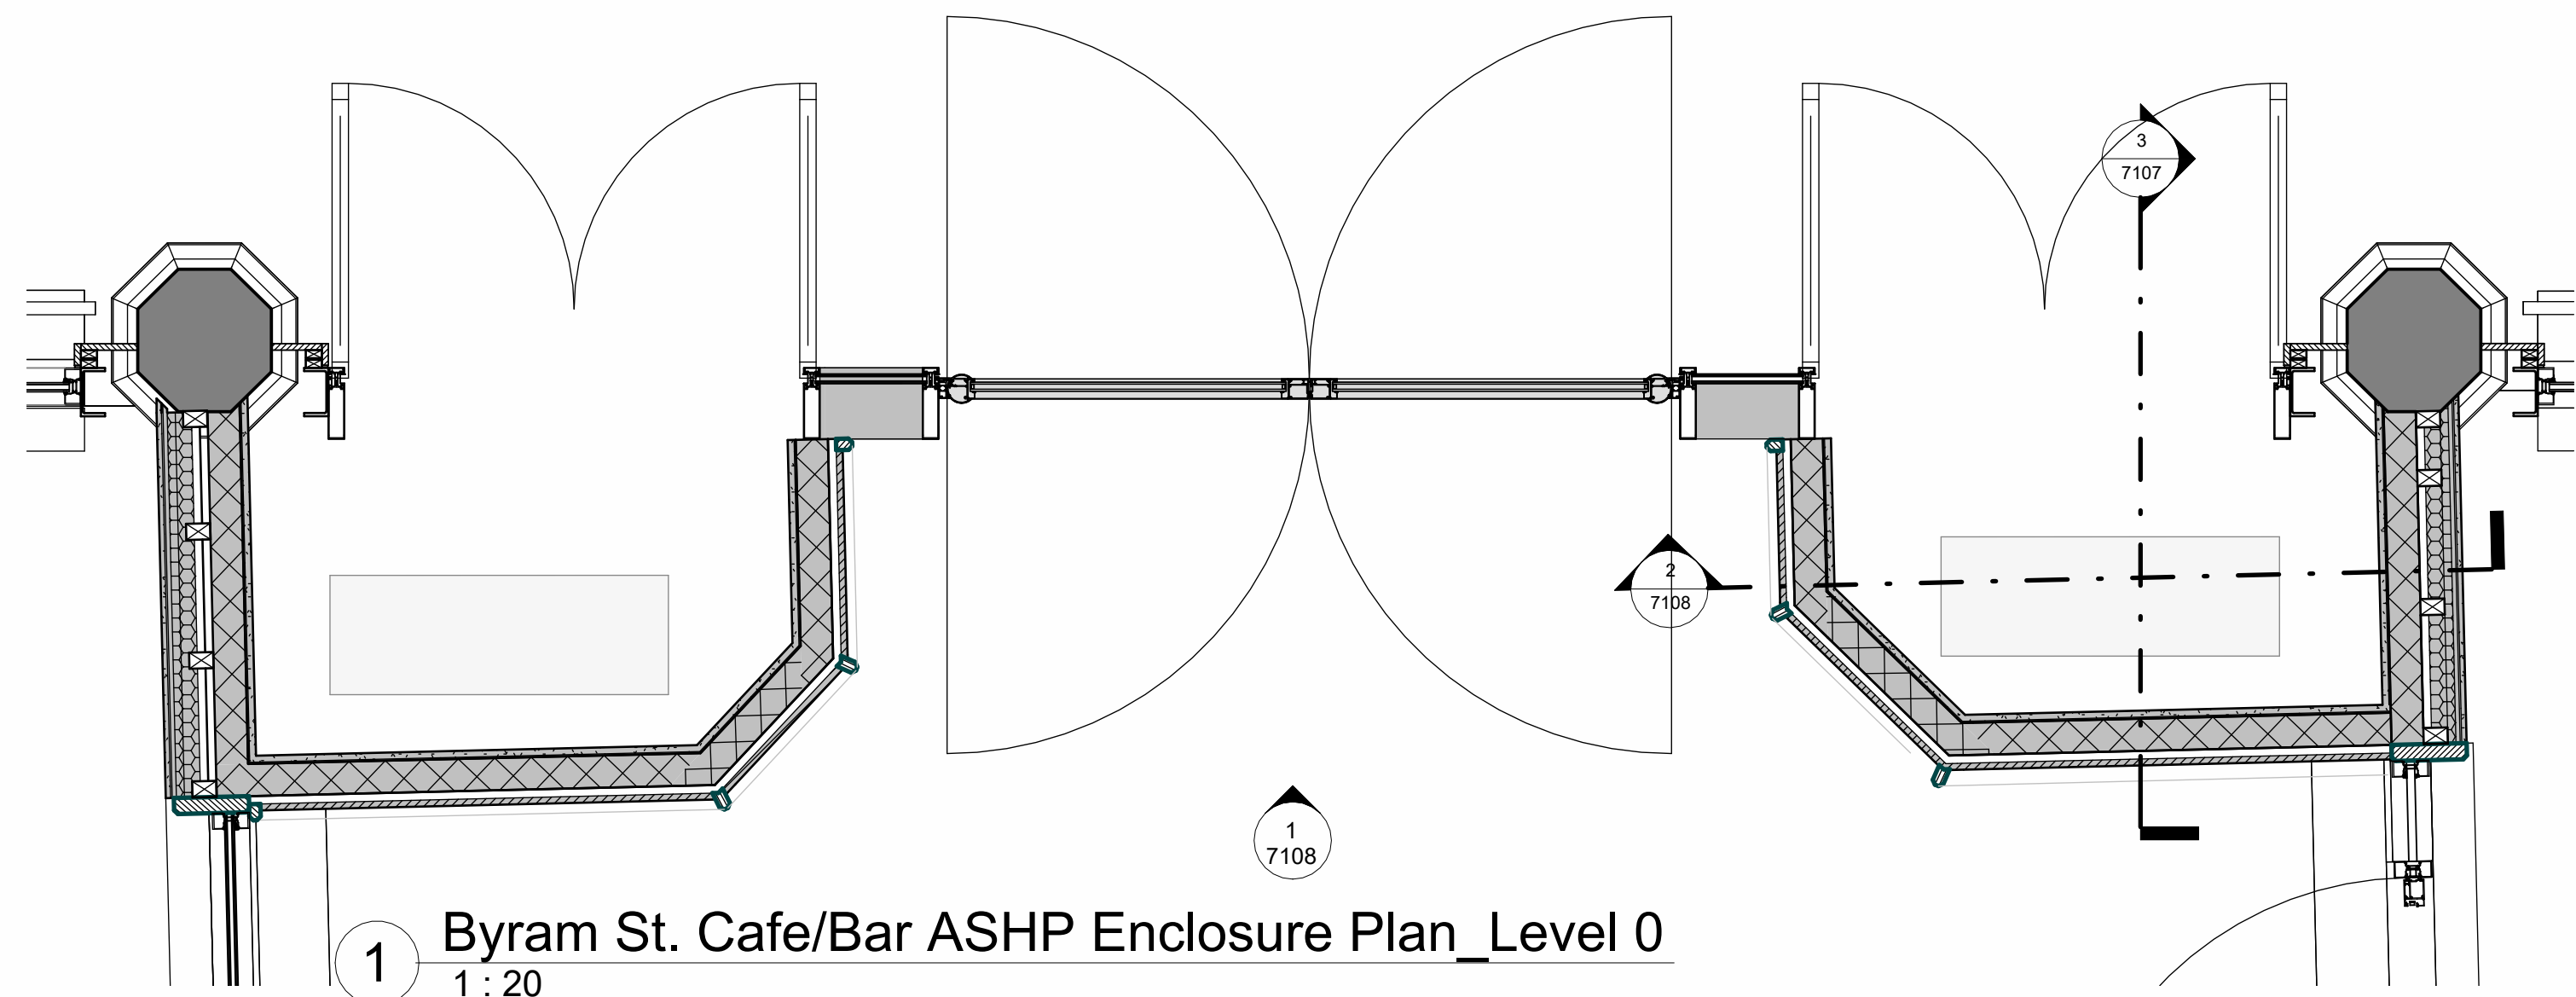

1 Byram St. Cafe/Bar ASHP Enclosure Plan_Level 0
1 : 20

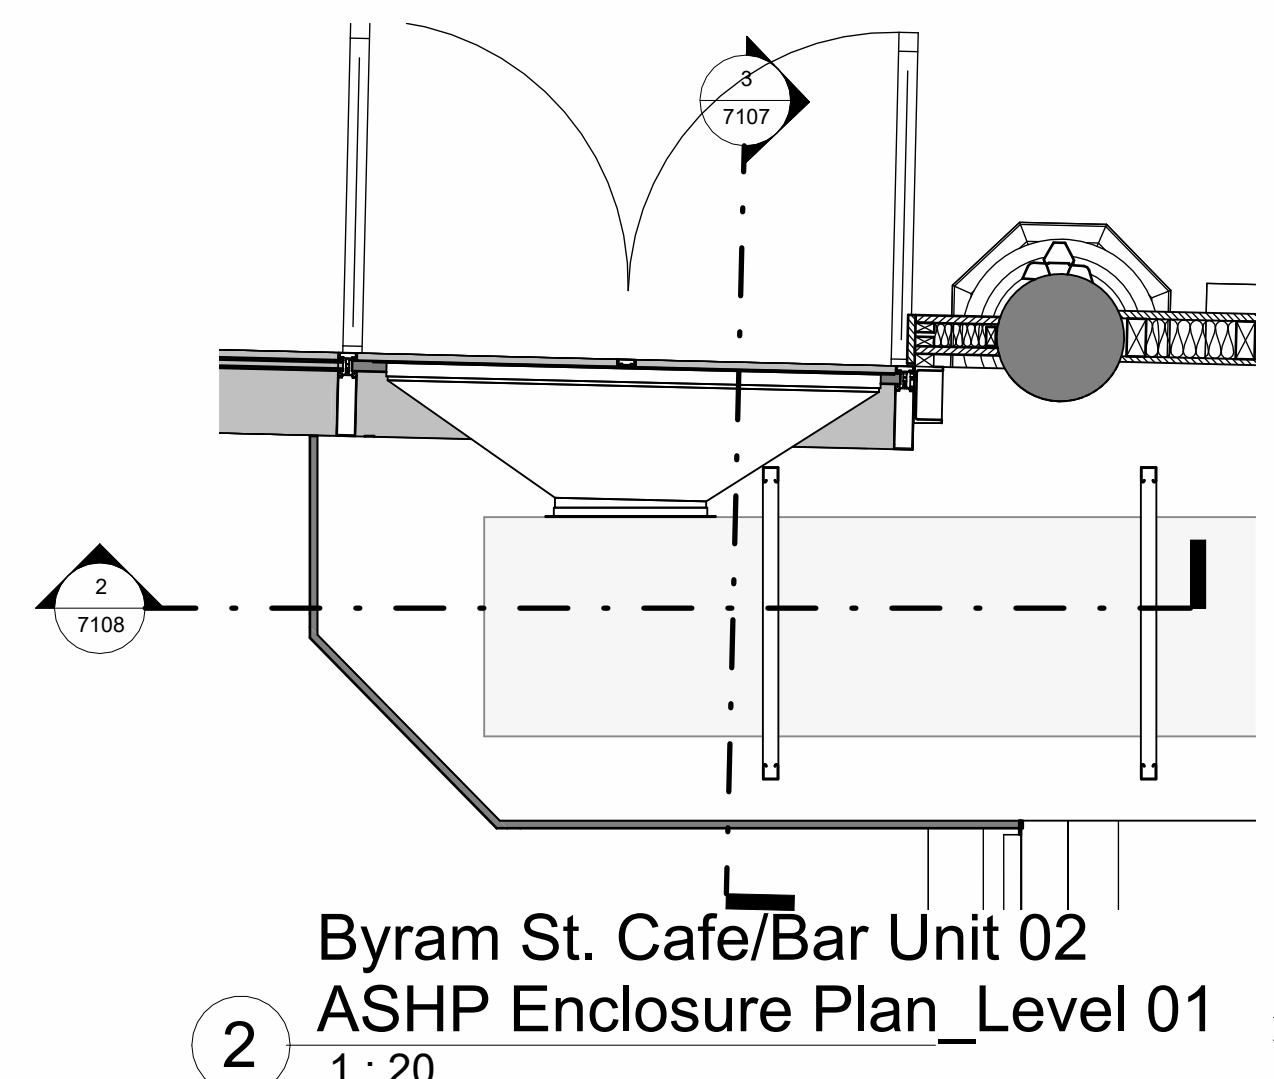

2 Byram St. Cafe/Bar Unit 02 ASHP Enclosure Plan_Level 01
1 : 20

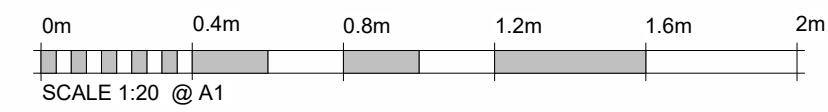

Do not remove this panel from this drawing. Do not scale from this drawing. All dimensions and levels are to be checked on site. All discrepancies, errors and omissions must be reported immediately to Greig and Stephenson Ltd. The contractor is responsible for setting out, checking and confirming all site conditions prior to fabrication and construction. All building and fabrication works are to be carried out in accordance with the Local and National Building Codes, practices and standards. This drawing is copyright and must not be reproduced without the written consent of Greig and Stephenson Ltd. Greig and Stephenson Ltd. accept no responsibility for any loss or expenses arising from use of this drawing for any purpose other than those agreed in writing by Greig and Stephenson Ltd. This drawing is not to be used by any third party without the written consent of Greig and Stephenson Ltd.

P01	28/08/25	Issued for Planning	CS/SS	NM
REV	DATE	COMMENT	DRW	APRV

Greig & Stephenson
Architects

Studio SW 201, Screenworks
22 Highbury Grove
London, N5 2ER
tel. 020 7403 5511
fax. 020 7403 5544
email. info@gands.co.uk

CLIENT	KIRKLEES COUNCIL
PROJECT	HUDDERSFIELD MARKET
STATUS	S3 - FOR REVIEW AND COMMENTS
DRAWING	Typical ASHP Rejection Unit Enclosure Design Intent

SCALE	DRW CHKD	RVW APRV	DATE
1 : 20 @ A1	SS	NM	24/03/25
	NM	AP	
DRAWING NUMBER	HMH-GSA-MH-XX-D-A-7107		REVISION
			P01