



Key	
	New T&G Cladding
	New
	Existing

Do not remove this panel from this drawing. Do not scale from this drawing. All dimensions and levels are to be checked on site. All discrepancies, errors and omissions must be reported immediately to Greig and Stephenson Ltd. The contractor is responsible for setting out, checking and confirming all site conditions prior to fabrication and construction. All building and fabrication works are to be carried out in accordance with the Local and National Building Codes, practices and standards. This drawing is copyright and must not be reproduced without the written consent of Greig and Stephenson Ltd. Greig and Stephenson Ltd. accept no responsibility for any loss or expenses arising from use of this drawing for any purpose other than those agreed in writing by Greig and Stephenson Ltd. This drawing is not to be used by any third party without the written consent of Greig and Stephenson Ltd.

To be read in conjunction with other design information.


Repair and Restoration works not identified on Proposed Elevation Drawings.

Repair works to be scoped following survey during detailed design. All repairs to follow the approach and principles set out in the repair and restoration methodology in document HMM-GSA-XX-XX-T-A-1009

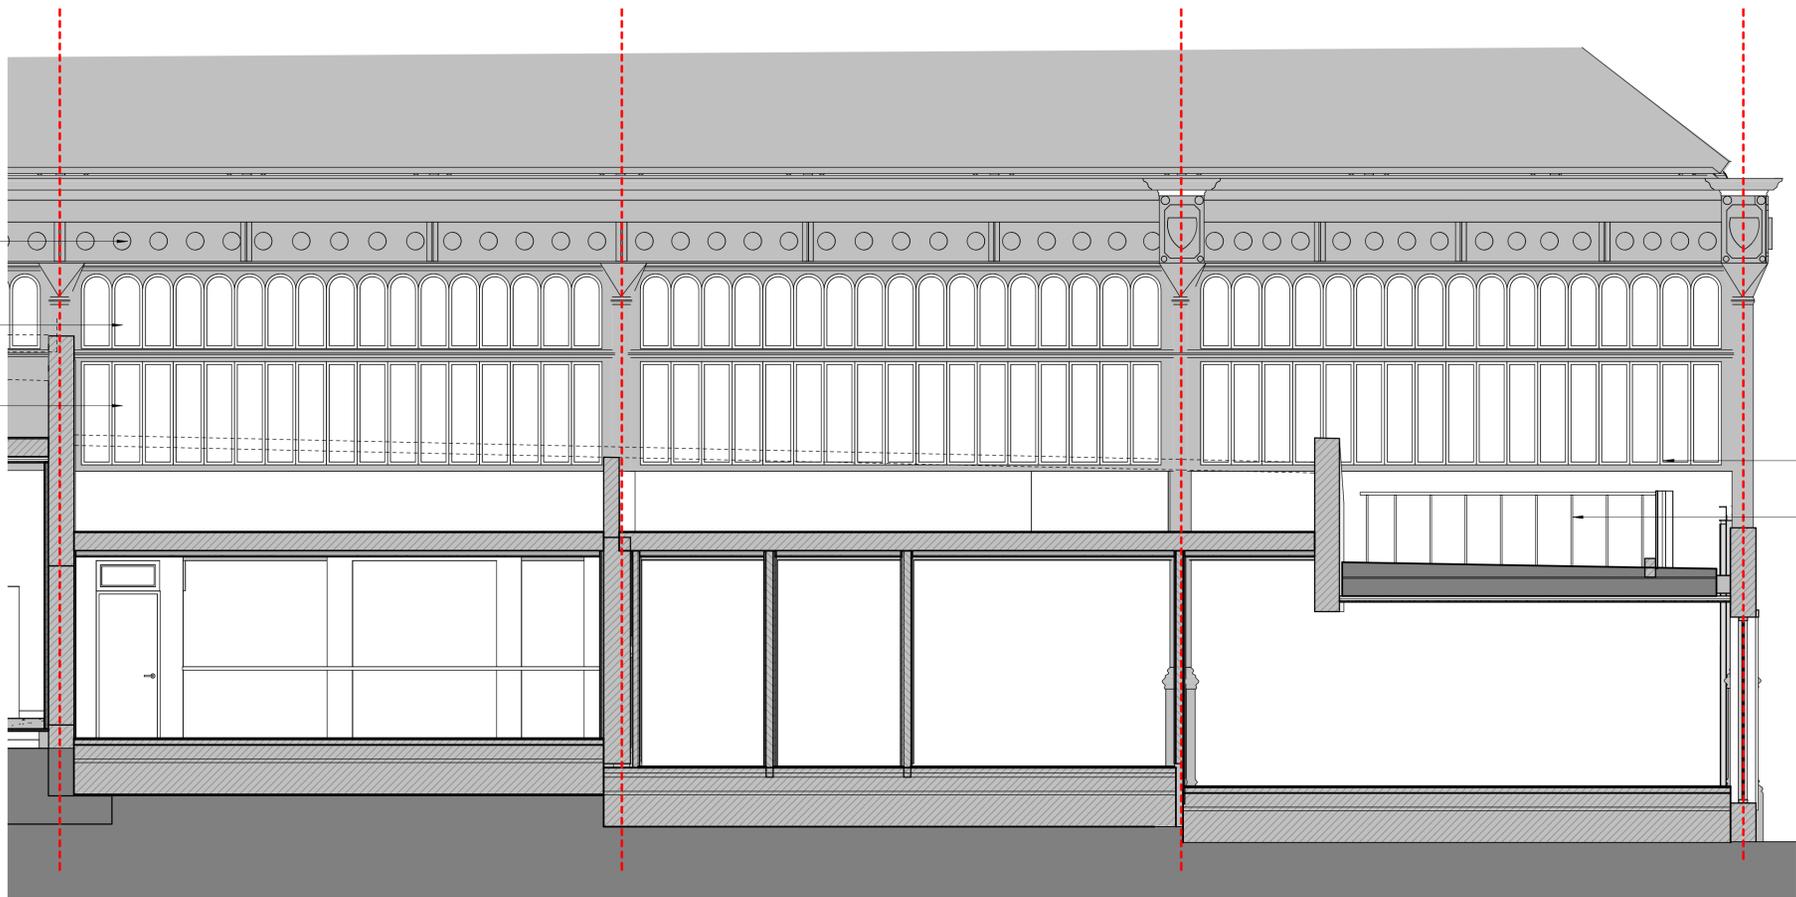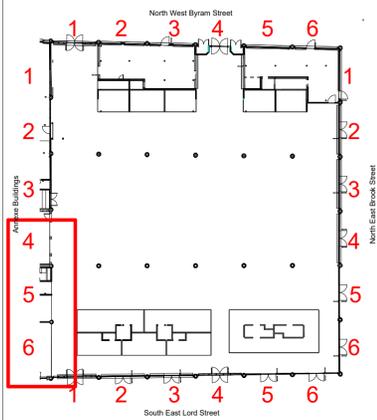


2 AB04 - AB06 External Elevation  
1 : 50

NOTE: Part of annexe roof is hidden for clarity

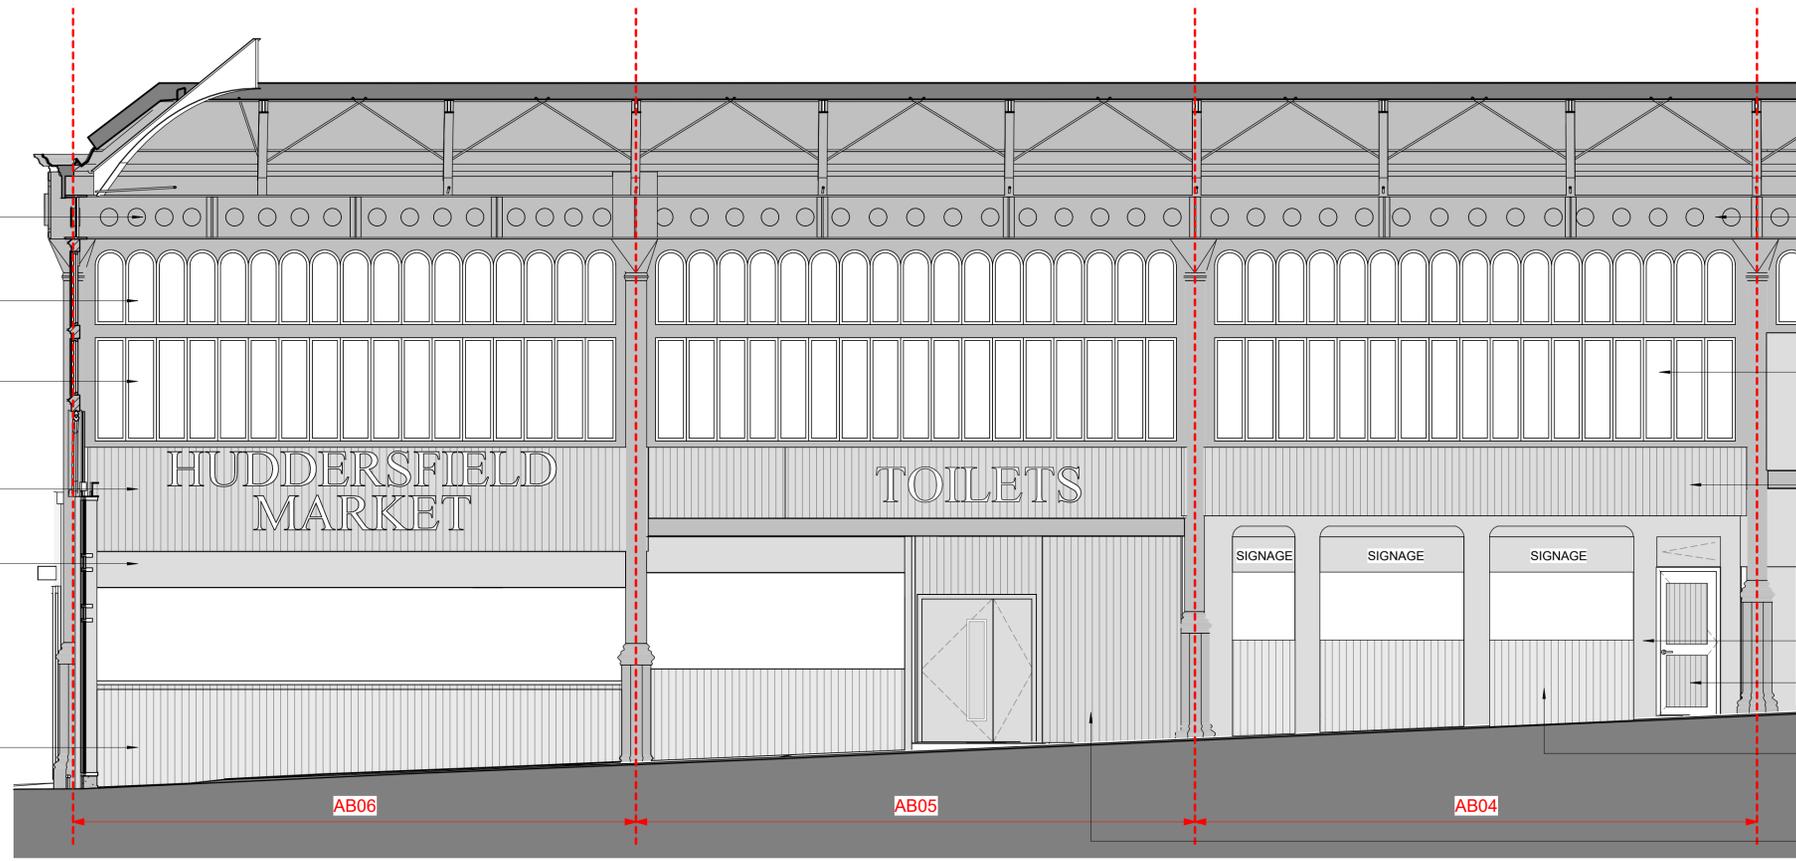

1 AB04-AB06 Internal Elevation  
1 : 50

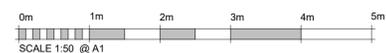

NOTE: All existing elements are to be retained, repaired where necessary, and redecorated to ensure they are made good as part of the proposed works.

REV	DATE	COMMENT	DRW	APRV
	28/08/25	Issued for Planning	CS/SS	NM

**Greig & Stephenson Architects**  
 Studio SW.201, Screenworks  
 22 Highbury Grove  
 London, N5 2ER  
 tel. 020 7403 5511  
 fax. 020 7403 5544  
 email. info@gands.co.uk

CLIENT KIRKLEES COUNCIL

PROJECT HUDDERSFIELD MARKET

STATUS S3 - FOR REVIEW AND COMMENTS

DRAWING External Façade Detailed Proposals and Repairs Bays AB04-AB06

SCALE	DRW	CHKD	RVW	APRV	DATE
1:50	SS	NM	SS	NM	24/03/25

DRAWING NUMBER	REVISION
HMH-GSA-MH-XX-D-A-0557	P01