

1. GULLY POT TO BE 95 LITRES MIN CAPACITY
2. MAXIMUM TRENCH WIDTH FOR 150MM GULLY LEAD IS 600MM
NUMBER OF BENDS MAY VARY DUE TO SITE DIFFERENCES.
3. CONCRETE SURROUND TO PIPES SHALL ALWAYS FINISH AT A JOINT

GULLY DETAIL WITH CONNECTION TO CARRIER DRAIN




* E.G. PARKING AREAS FOR ALL TYPES OF ROAD VEHICLE.
NOT SUITABLE FOR CARRIAGEWAY OF ROADS.
NOTE DASHED LINE PRINTED ON EDGE RAILS 35MM BELOW TOP.

8.0 GRATING SECURITY LOCKS
ALL THE GRATINGS ARE HELD IN THE CHANNEL UNITS
BY THE DRAINLOCK FIXING. IN ADDITION, GRATINGS
TYPE 23405, 23161 & 23221 (CAST IRON) AND
12680/12682 (COMPOSITE) CAN BE LOCKED IN
PLACE WITH AN OPTIONAL SECURITY LOCKING KIT. SEE
INSTALLATION NOTES.



INSTALLATION DETAILS FOR ACO MULTIDRAIN M100/150/200D
DRAINAGE CHANNEL
WITH ULTRASTEEL GALVANISED EDGE RAIL

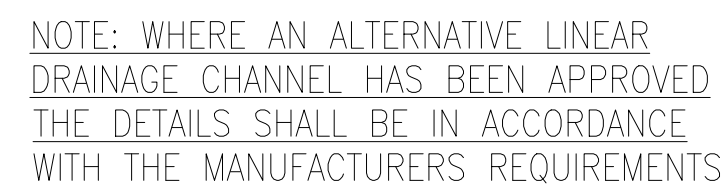

ACO CHANNEL DRAIN DETAILS

Do not scale from this drawing.
Use written dimensions only.
If in doubt ask.

Notes

GENERAL

1. ALL DIMENSIONS IN MILLIMETRES UNLESS NOTED OTHERWISE.
2. ALL LEVELS AND DATUMS IN METRES UNLESS NOTED OTHERWISE.
3. ALL DIMENSIONS, LEVELS AND DATUMS TO BE CONFIRMED ON SITE, PRIOR TO FABRICATION AND CONSTRUCTION.
4. ALL BUILDING WORKS TO BE CARRIED OUT IN ACCORDANCE WITH THE BUILDING REGULATIONS AND THE CIVIL, STRUCTURAL AND ARCHITECTURAL SPECIFICATIONS.
5. ALL EXTERNAL WORKS TO BE CARRIED OUT IN ACCORDANCE WITH THE SPECIFICATION FOR HIGHWAY WORKS.

001	AJ 20.08.25	IR 20.08.25	MH 20.06.25	FIRST ISSUE
Revision	Drawn	Checked	Approved	Modifications



Century House 100 Chapel Lane Wigan WN3 4HG
Tel : 01942 491777 Fax : 01942 491333
e-mail : swa@sandersonwatts.com
Website : www.sandersonwatts.com

Client



**HUDDERSFIELD
MARKET**

Title

**DRAINAGE
STANDARD DETAILS
SHEET 3 OF 3**

Scale AS SHOWN	Revision C01	Status Code A3	Original Size A1
------------------------------------	------------------------	--------------------------	----------------------------

Drg.
No.

1036-SWA-00-XX-DR-D-0507

Copyright Reserved to Sanderson Watts Associates