

Do not scale from this drawing.
Use written dimensions only.
If in doubt ask.

Notes

GENERAL NOTES

- DO NOT SCALE FROM THIS DRAWING.
- ALL DIMENSIONS ARE IN MILLIMETERS UNLESS OTHERWISE STATED.
- ALL LEVELS ARE IN METRES ABOVE ORDNANCE DATUM UNLESS OTHERWISE STATED.
- THIS DRAWING IS TO BE READ IN CONJUNCTION WITH ALL RELEVANT ARCHITECTS AND ENGINEERS DRAWINGS AND SPECIFICATIONS.
- ALL BUILDING WORKS TO BE CARRIED OUT IN ACCORDANCE WITH THE BUILDING REGULATIONS (LATEST EDITION) AND THE CIVIL STRUCTURAL AND ARCHITECTURAL SPECIFICATIONS.




6. STEELWORK

- ALL STEELWORK TO BE MILD STEEL GRADE S355 UNLESS STATED OTHERWISE.
- ALL CONNECTIONS ARE TO BE DESIGNED BY THE STEELWORK FABRICATOR TO THE CONNECTION FORCES ADVISED BY THE STRUCTURAL ENGINEER. ALL CONNECTION FORCES ARE FACTORED.

7. PAINT SPECIFICATION

PROVIDE SHERWIN WILLIAMS SPECIFICATION C3F OR SIMILAR TO ALL STEEL ELEMENTS FOR URBAN ENVIRONMENTS WITH MODERATE SULPHUR DIOXIDE POLLUTION (15-25 YEARS MAINTENANCE PERIOD) OR SIMILAR APPROVED.

SURFACE PREPARATION AND FINISH TO BE IN ACCORDANCE WITH THE MANUFACTURER'S RECOMMENDATIONS - TYPICALLY STEEL ELEMENTS TO BE BLAST CLEANED TO SA2.5 TO BS EN ISO 8501-1:2007 WITHIN RANGE OF 50-75 MICRONS TYPICAL. APPLY MACROPROXY 400 ZINC PHOSPHATE EPOXY (180 MICRONS EACH) COAT.

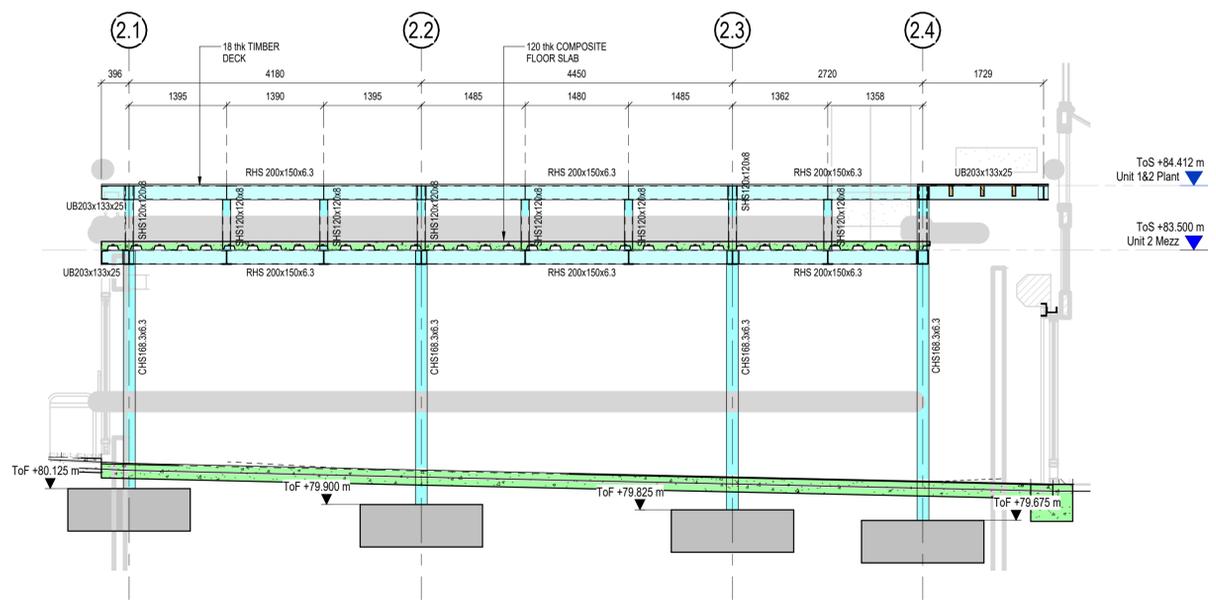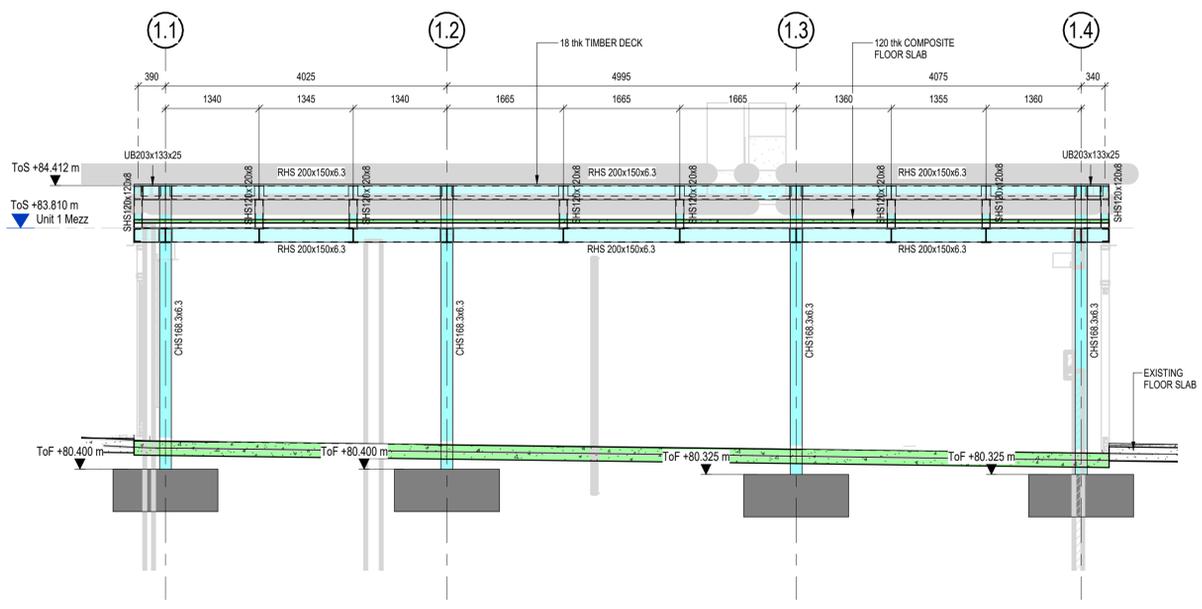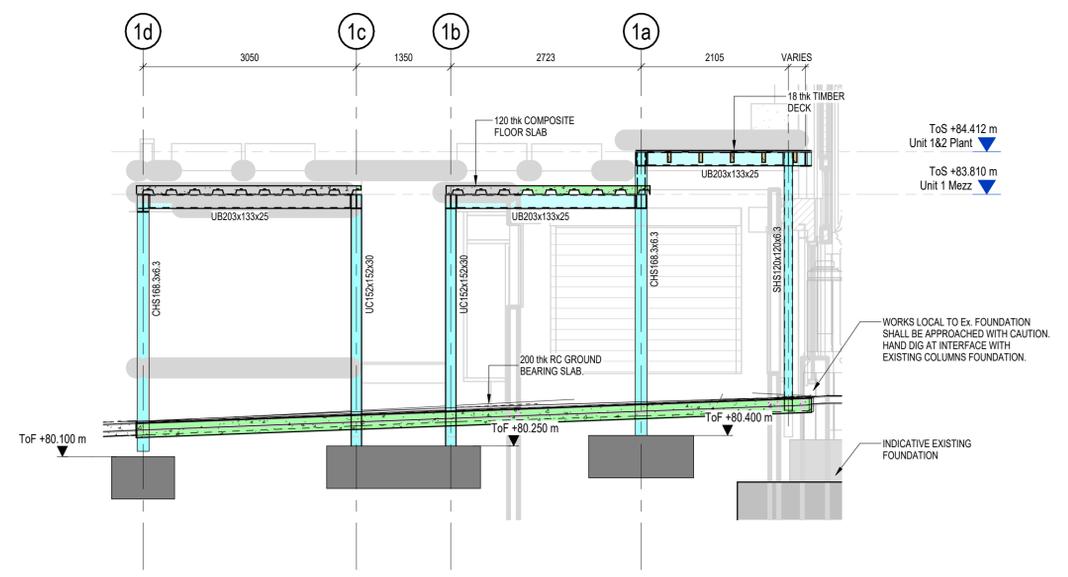

Revision	Drawn	Checked	Approved	Modifications
P01	BS	MM	MM	ISSUED FOR STAGE 1 COORDINATION/PROVING. REVISION TO REFLECT REVISIONS.
P02	BS	MM	MM	ISSUED FOR STAGE 2 COORDINATION/PROVING. REVISIONS TO REFLECT REVISIONS.
P03	BS	MM	MM	ISSUED FOR STAGE 3 COORDINATION/PROVING. REVISIONS TO REFLECT REVISIONS.
P04	BS	MM	MM	ISSUED FOR STAGE 4 COORDINATION/PROVING. REVISIONS TO REFLECT REVISIONS.

swa
SANDERSON WATTS ASSOCIATES
Consulting Engineers

Century House 100 Chapel Lane Wigan WN3 4HG
Tel : 01942 491777 Fax : 01942 491333
Email : swa@sandersonwatts.com
Website : www.sandersonwatts.com

Client
Kirklees COUNCIL

Project
Huddersfield Market

Title
OPEN MARKET STRUCTURAL SECTIONS SHEET 1

Scale 1 : 50	Revision P03	Status Code S1	Original Size A1
------------------------	------------------------	--------------------------	----------------------------

Orig. No.
1036-SWA-00-ZZ-DR-S-1110

Copyright Reserved to Sanderson Watts Associates
These plans and specifications are the property of Sanderson Watts Associates, and shall not be printed or reproduced, in whole or part, without their written consent, nor shall any building or structure be constructed in accordance with such plans and specifications or any modifications thereof without the written consent of Sanderson Watts Associates.