




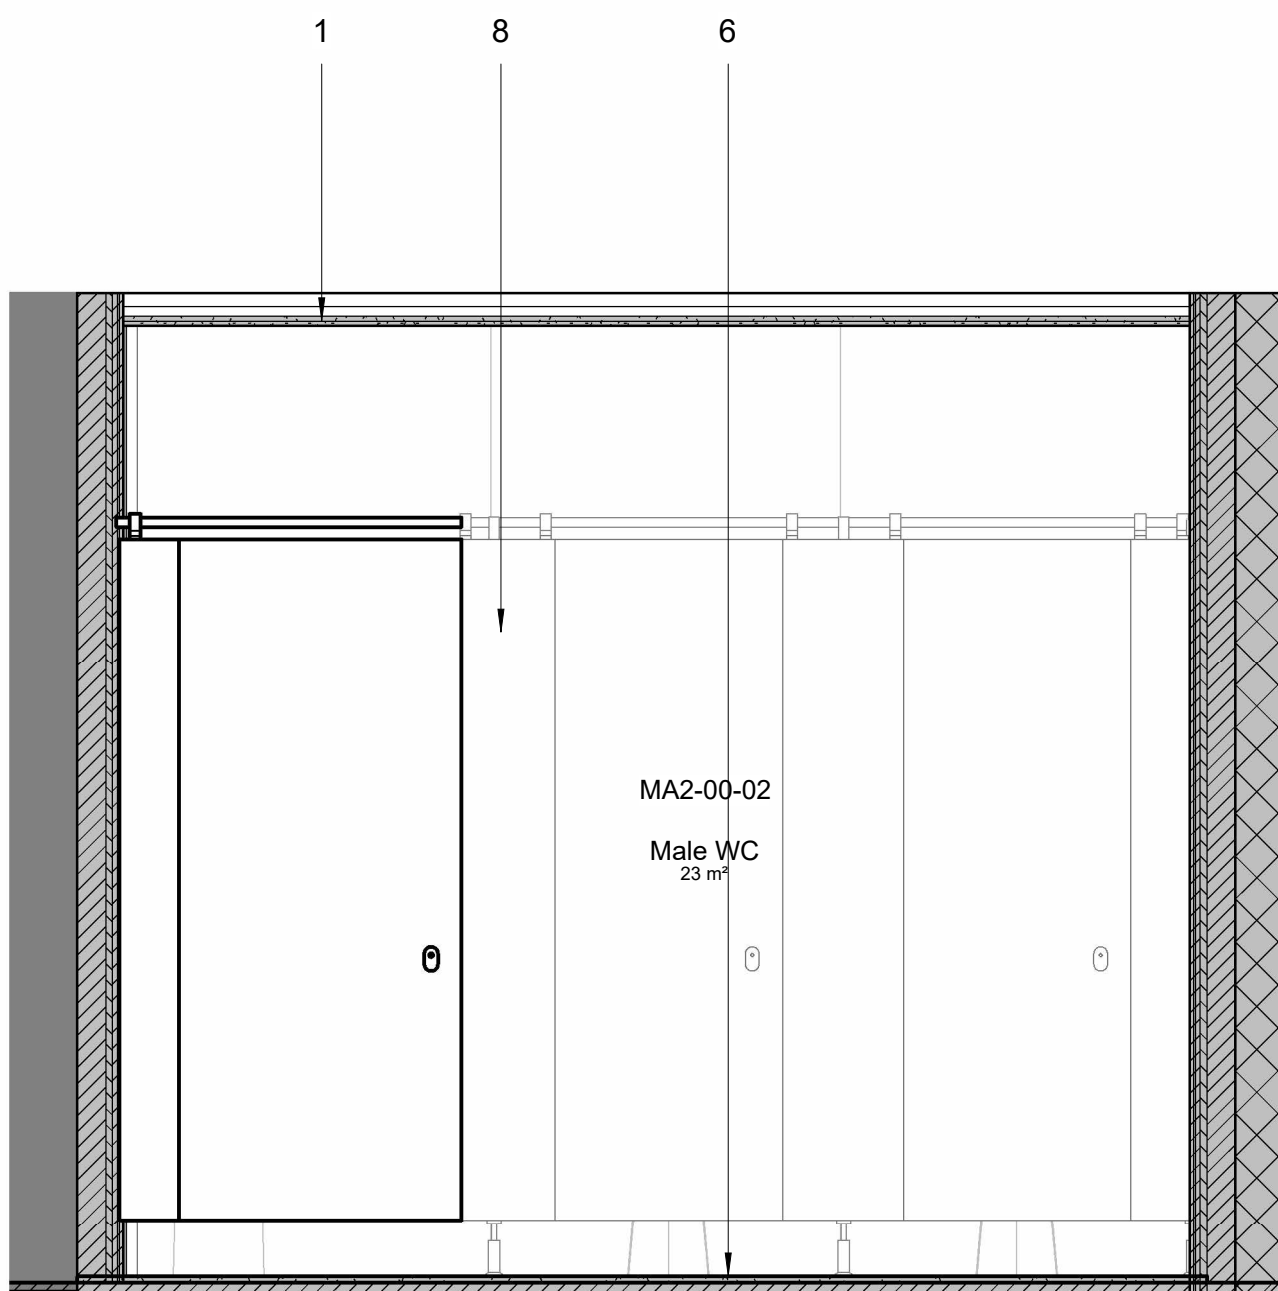


1 Male WC Arrangement - Elevation A
1 : 20

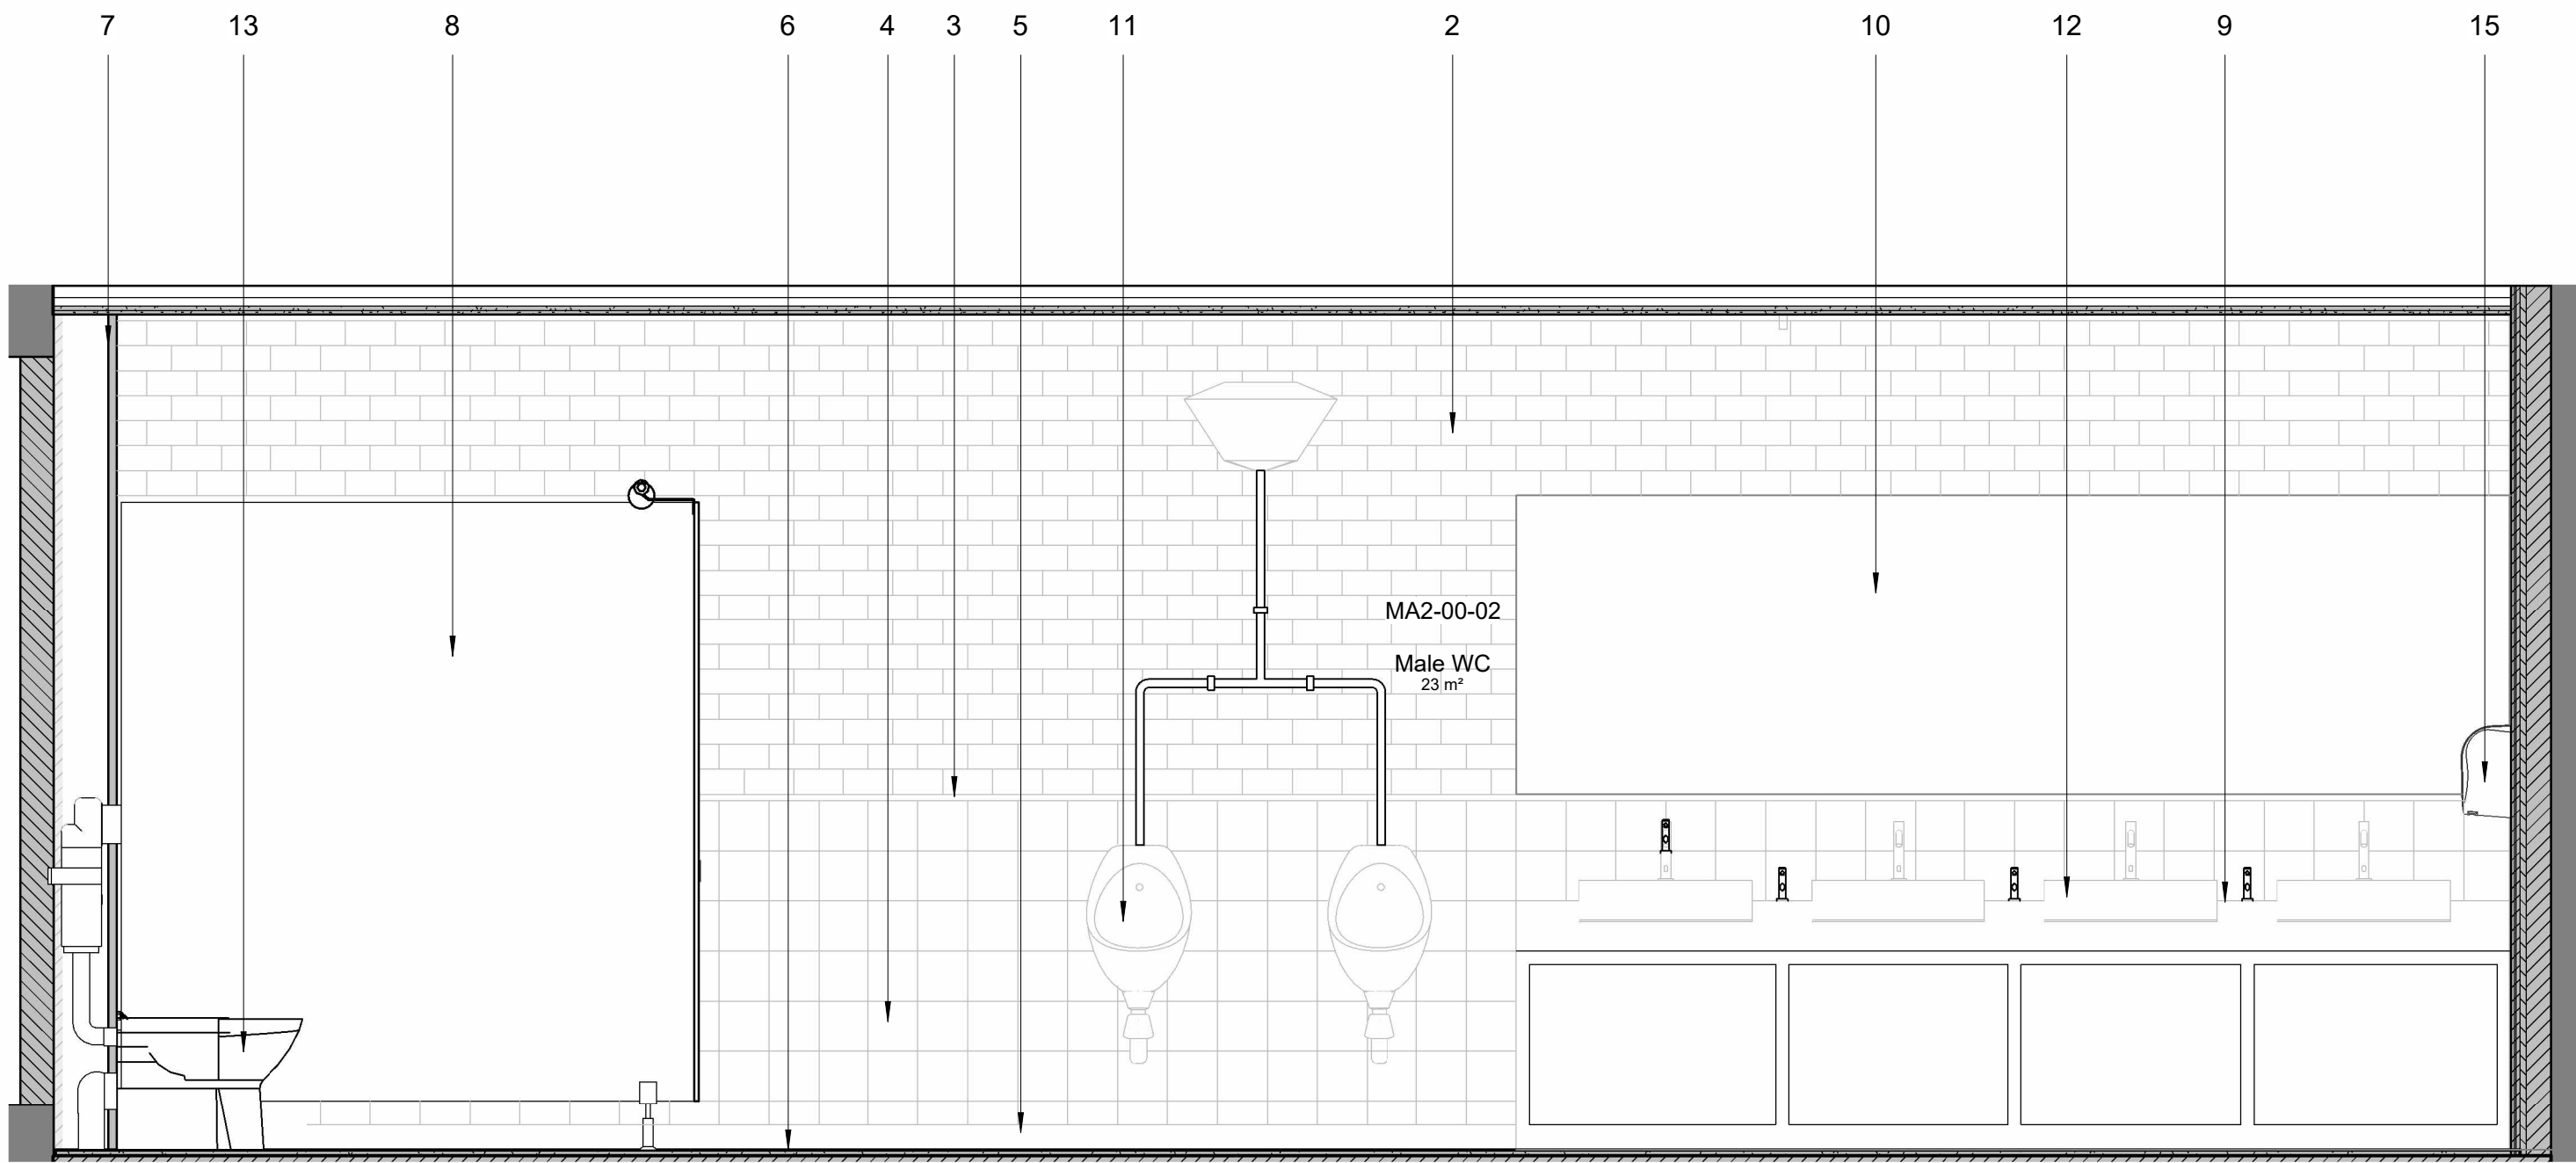

2 Male WC Arrangement - Elevation B
1 : 20

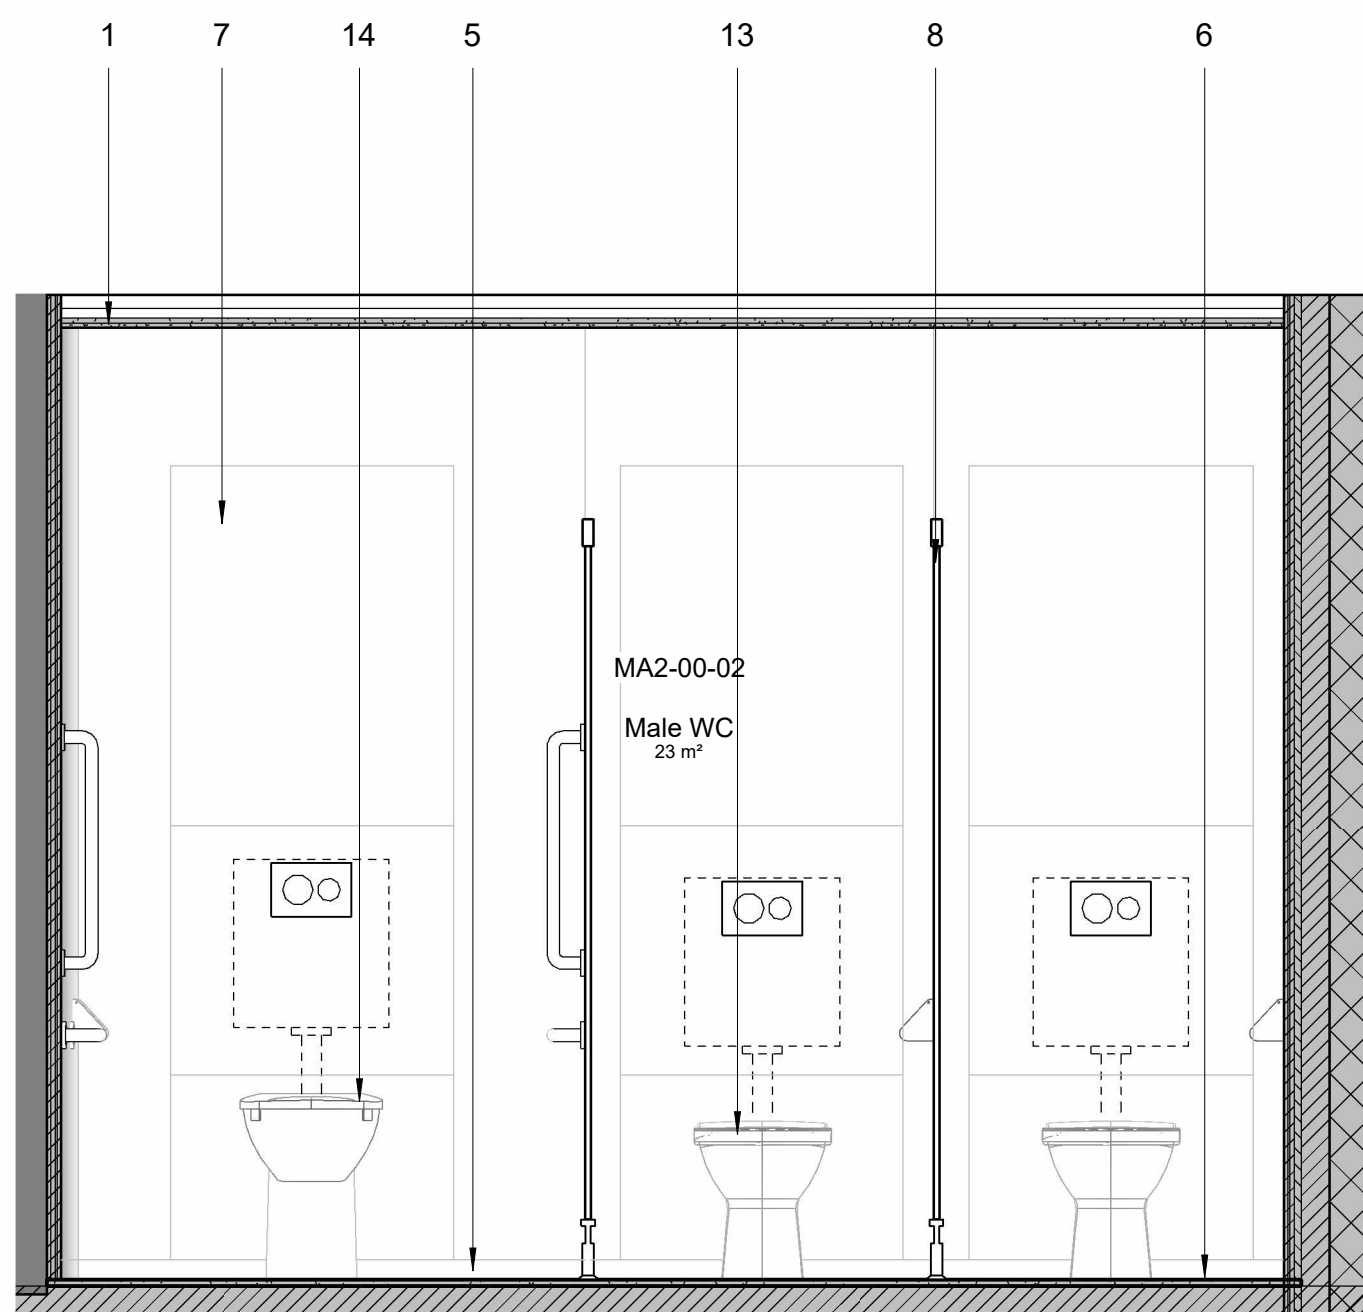

3 Male WC Arrangement - Elevation C
1 : 20

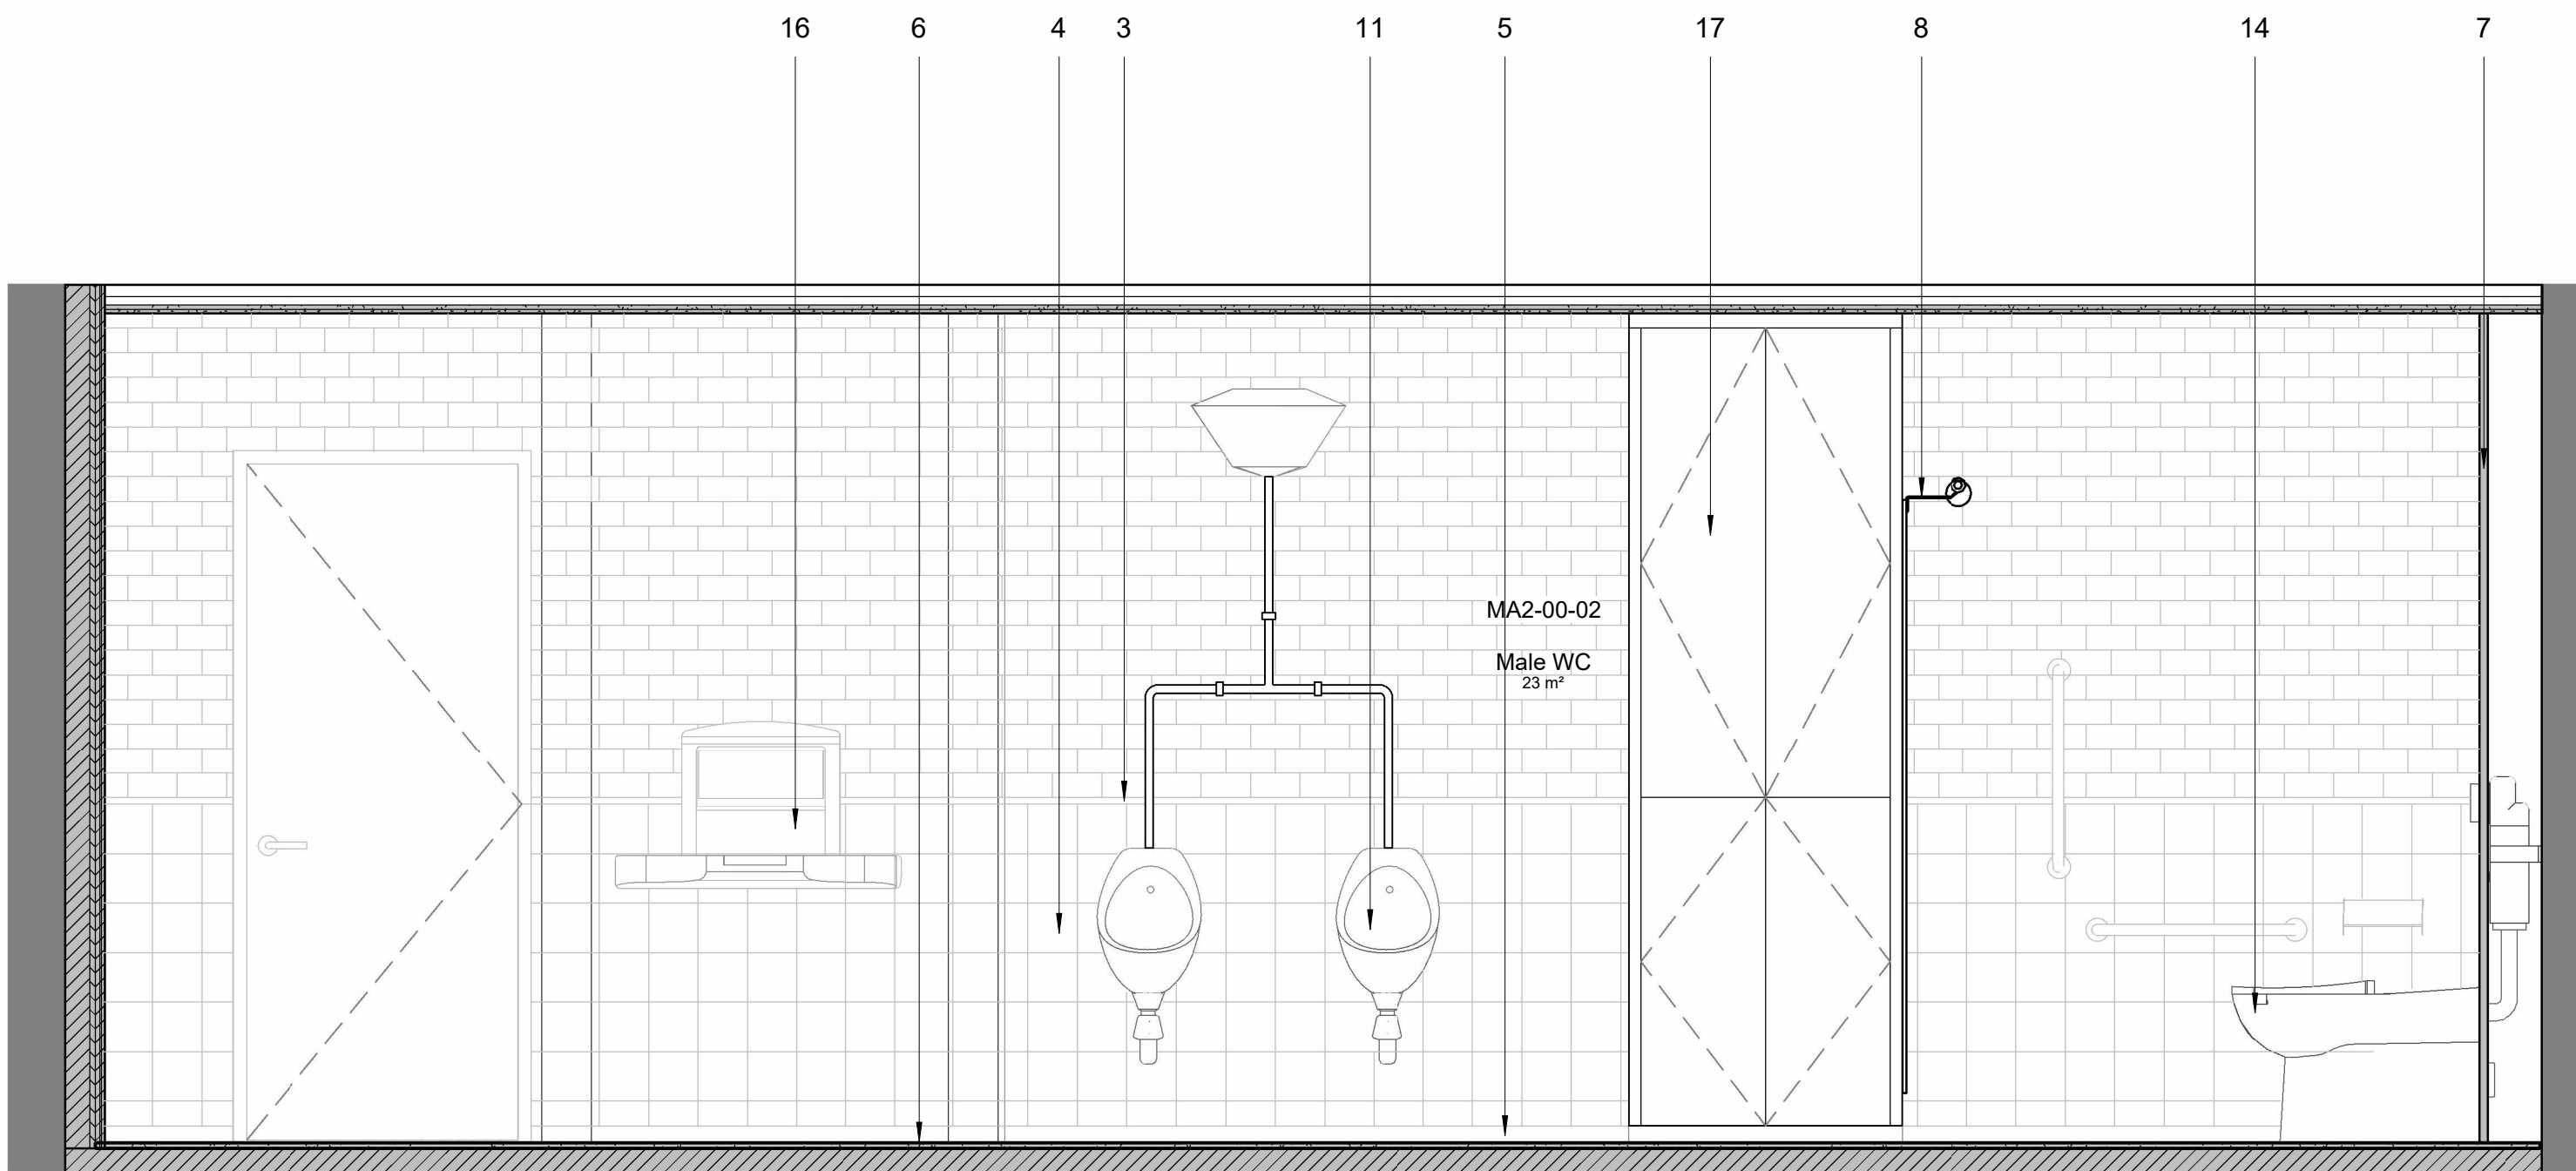

4 Male WC Arrangement - Elevation D
1 : 20



Do not remove this panel from this drawing. Do not scale from this drawing. All dimensions and levels are to be checked on site. All discrepancies, errors and omissions must be reported immediately to Greig and Stephenson Ltd. The contractor is responsible for setting out, checking and confirming all site conditions prior to fabrication and construction. All building and fabrication works are to be carried out in accordance with the Local and National Building Codes, practices and standards. This drawing is copyright and must not be reproduced without the written consent of Greig and Stephenson Ltd. Greig and Stephenson Ltd. accept no responsibility for any loss or expenses arising from use of this drawing for any purpose other than those agreed in writing by Greig and Stephenson Ltd. This drawing is not to be used by any third party without the written consent of Greig and Stephenson Ltd.

To be read in conjunction with other design information.

- 1- Skim coat and painted finish to dry lining
- 2- Porcelain wall - Type A
- 3- Porcelain wall dado tile - Type A
- 4- Porcelain wall - Type B
- 5- Covered coving upstand
- 6- Homogenous floor covering (slip resistant)
- 7- Fully accessible floor to ceiling IPS
- 8- HPL cubicles with indicator locks
- 9- PDQ vanity & frame unit (laminate finish, color tbc)
- 10- Wall mounted mirror
- 11- Wall hung urinals and cistern with exposed flush pipes
- 12- Wash hand basin
- 13- Back to wall and floor toilet pans with concealed cisterns
- 14- Back to wall and floor raised height toilet pan with concealed cisterns
- 15- Wall mounted hand dryer
- 16- Wall mounted drop down baby change unit
- 17- Storage Cupboard - Timber joinery

P01	28/08/25	Issued for Planning	CS/SS	NM
REV	DATE	COMMENT	DRW	APRV

Greig & Stephenson Architects
Studio SW 201, Screenworks
22 Highbury Grove
London, N5 2ER
tel. 020 7403 5511
fax. 020 7403 5544
email. info@gands.co.uk

CLIENT KIRKLEES COUNCIL

PROJECT HUDDERSFIELD MARKET

STATUS S3 - FOR REVIEW AND COMMENTS

DRAWING Annexe 02 Male WC Arrangement - Elevations

SCALE	DRW CHKD	RVW APRV	DATE
	SS NM	SS NM	24/03/25
DRAWING NUMBER			REVISION
HMH-GSA-MA-XX-D-A-0580			P01