


SECTION 1-1

SCALE 1:50


EXISTING ROOF STEEL TRUSSES TO BE ASSESSED/SUBSTANTIATED TO SUPPORT THE ADDITIONAL LOAD OF PROPOSED ROOF CONSTRUCTION AND M&E EQUIPMENT. REFER TO ARCHITECTS AND M&E DRAWINGS FOR DETAILS.

EXISTING MODIFIED TRIMMERS TO BE STRUCTURALLY ASSESSED TO RECEIVE NEW WIND CATCHER PROVIDING NATURAL VENTILATION. DETAILS TBC.

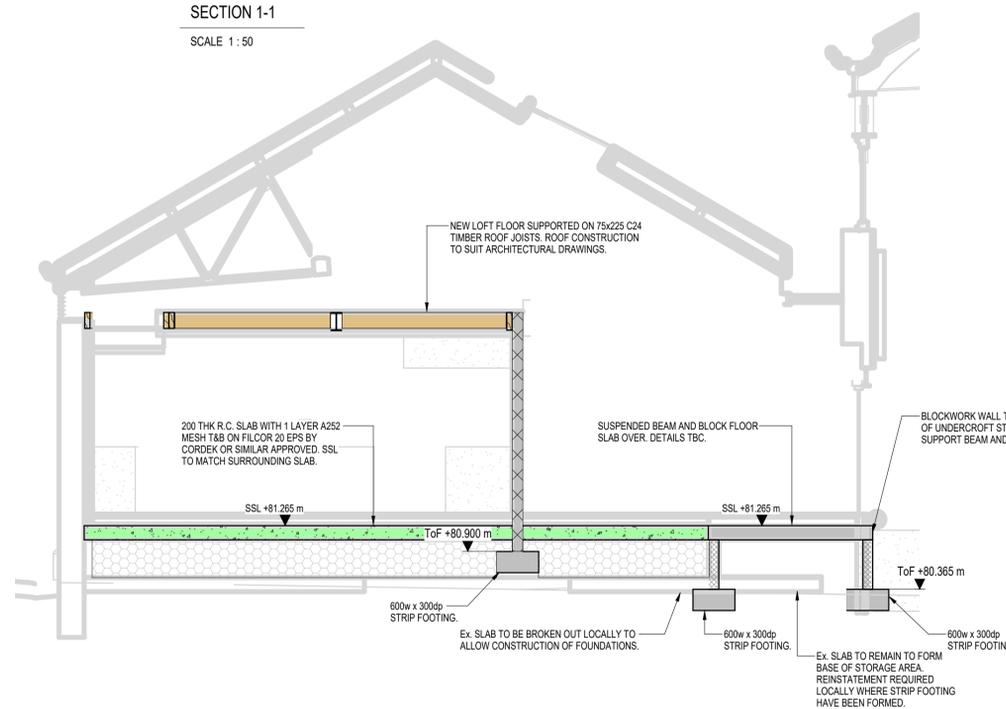


SECTION 2-2

SCALE 1:50

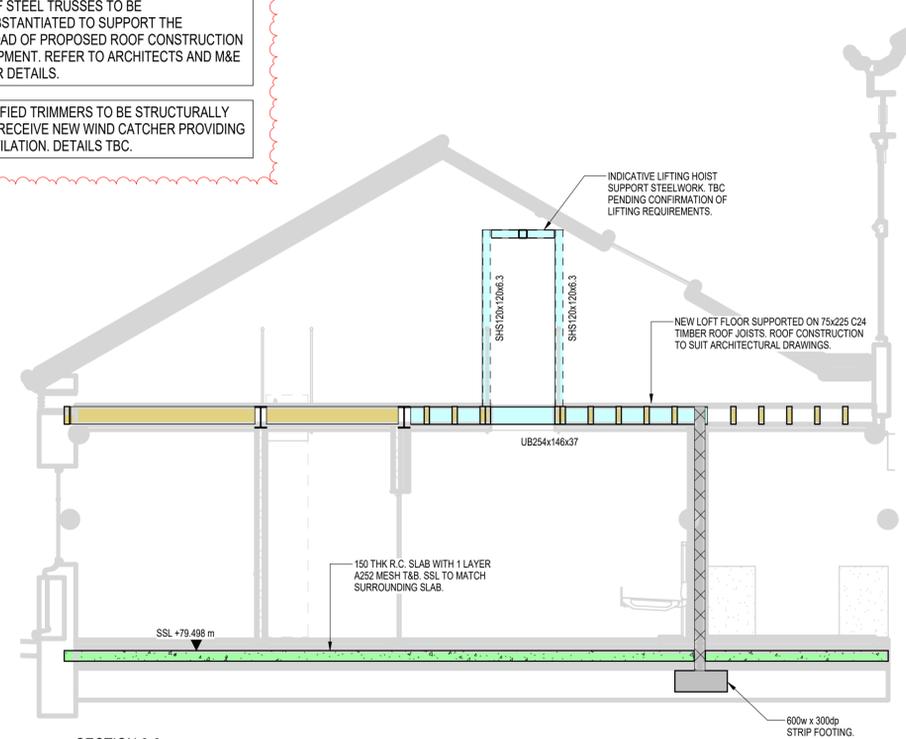

SECTION 3-3

SCALE 1:50

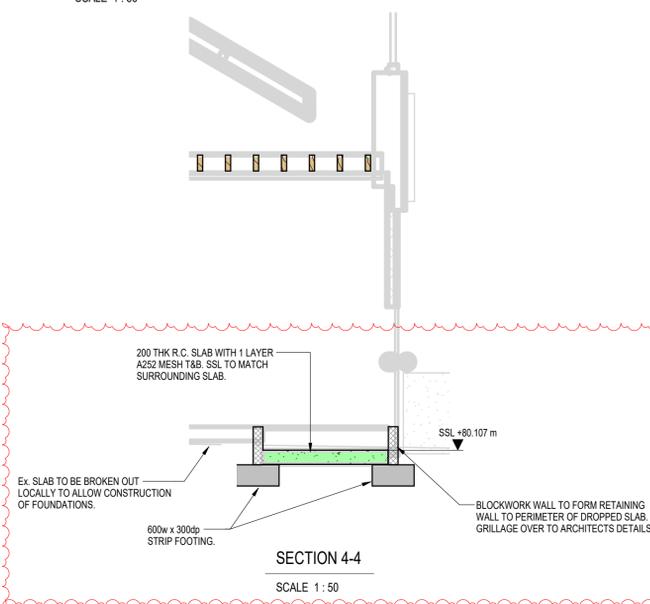

SECTION 4-4

SCALE 1:50

DROPPED SLAB DETAIL TBC PENDING M&E DETAILS

Do not scale from this drawing. Use written dimensions only. If in doubt ask.

- Notes
- DO NOT SCALE FROM THIS DRAWING
  - ALL DIMENSIONS ARE MILLIMETRES U.N.O.
  - ALL LEVELS ARE IN METRES ABOVE ORDINANCE DATUM U.N.O.
  - THIS DRAWING IS TO BE READ IN CONJUNCTION WITH ALL RELEVANT ARCHITECTS AND ENGINEERS DRAWINGS AND SPECIFICATIONS.

Revision	Drawn	Checked	Approved	Modifications



**SANDERSON WATTS ASSOCIATES**  
Consulting Engineers  
Century House 100 Chapel Lane Wigan WN3 4HG  
Tel : 01942 491777 Fax : 01942 491333  
Email : swa@sandersonwatts.com  
Website : www.sandersonwatts.com



Client  
**Kirklees COUNCIL**

Project  
**HUDDERSFIELD MARKET**

Title  
**ANNEXE BUILDING STRUCTURAL SECTIONS SHEET 1**

Scale	Revision	Status Code	Original Size
AS SHOWN	P02	S1	A1

Orig. No.  
**1036-SWA-00-XX-DR-S-2110**

Copyright Reserved to Sanderson Watts Associates  
These plans and specifications are the property of Sanderson Watts Associates, and shall not be re-printed or reproduced, in whole or part, without their written consent, nor shall any building or structure be constructed in accordance with such plans and specifications or any modifications thereof without the written consent of Sanderson Watts Associates.