

Do not remove this panel from this drawing. Do not scale from this drawing. All dimensions and levels are to be checked on site. All discrepancies, errors and omissions must be reported immediately to Greig and Stephenson Ltd. The contractor is responsible for setting out, checking and confirming all site conditions prior to fabrication and construction. All building and fabrication works are to be carried out in accordance with the Local and National Building Codes, practices and standards. This drawing is copyright and must not be reproduced without the written consent of Greig and Stephenson Ltd. Greig and Stephenson Ltd. accept no responsibility for any loss or expenses arising from use of this drawing for any purpose other than those agreed in writing by Greig and Stephenson Ltd. This drawing is not to be used by any third party without the written consent of Greig and Stephenson Ltd.



To be read in conjunction with other design information.

Repair and Restoration works not identified on Proposed GA Plans.

Repair works to be scoped following survey during detailed design. All repairs to follow the approach and principles set out in the repair and restoration methodology in document HMM-GSA-XX-XX-T-A-1009

Refer to outline tenant fit out guide. Layouts and arrangements within spaces MH-00-01, MH-00-09 are indicative, subject to tenant fit out. Tenant fit out to be agreed prior to final fit out of hot food units and fixed stalls.

Fixed pitches 04 - 10 show notional counter arrangements and positions. To be fit out by tenant in accordance with tenant fit out guide.

REV	DATE	COMMENT	DRW APRV
P01	28/08/25	Issued for Planning	CS/SS NM


Greig & Stephenson Architects
 Studio SW 201, Screenworks
 22 Highbury Grove
 London, N5 2ER
 tel. 020 7403 5511
 fax. 020 7403 5544
 email. info@gands.co.uk

CLIENT: KIRKLEES COUNCIL
 PROJECT: HUDDERSFIELD MARKET
 STATUS: S3 - FOR REVIEW AND COMMENTS

DRAWING: General Arrangement Market Hall and Annexe Level 00 as Proposed

SCALE	DRW CHKD	RWV APRV	DATE
As indicated @ A1	CS NM	CS NM	24/03/25

DRAWING NUMBER: HMM-GSA-ZZ-00-D-A-0410 REVISION: P01

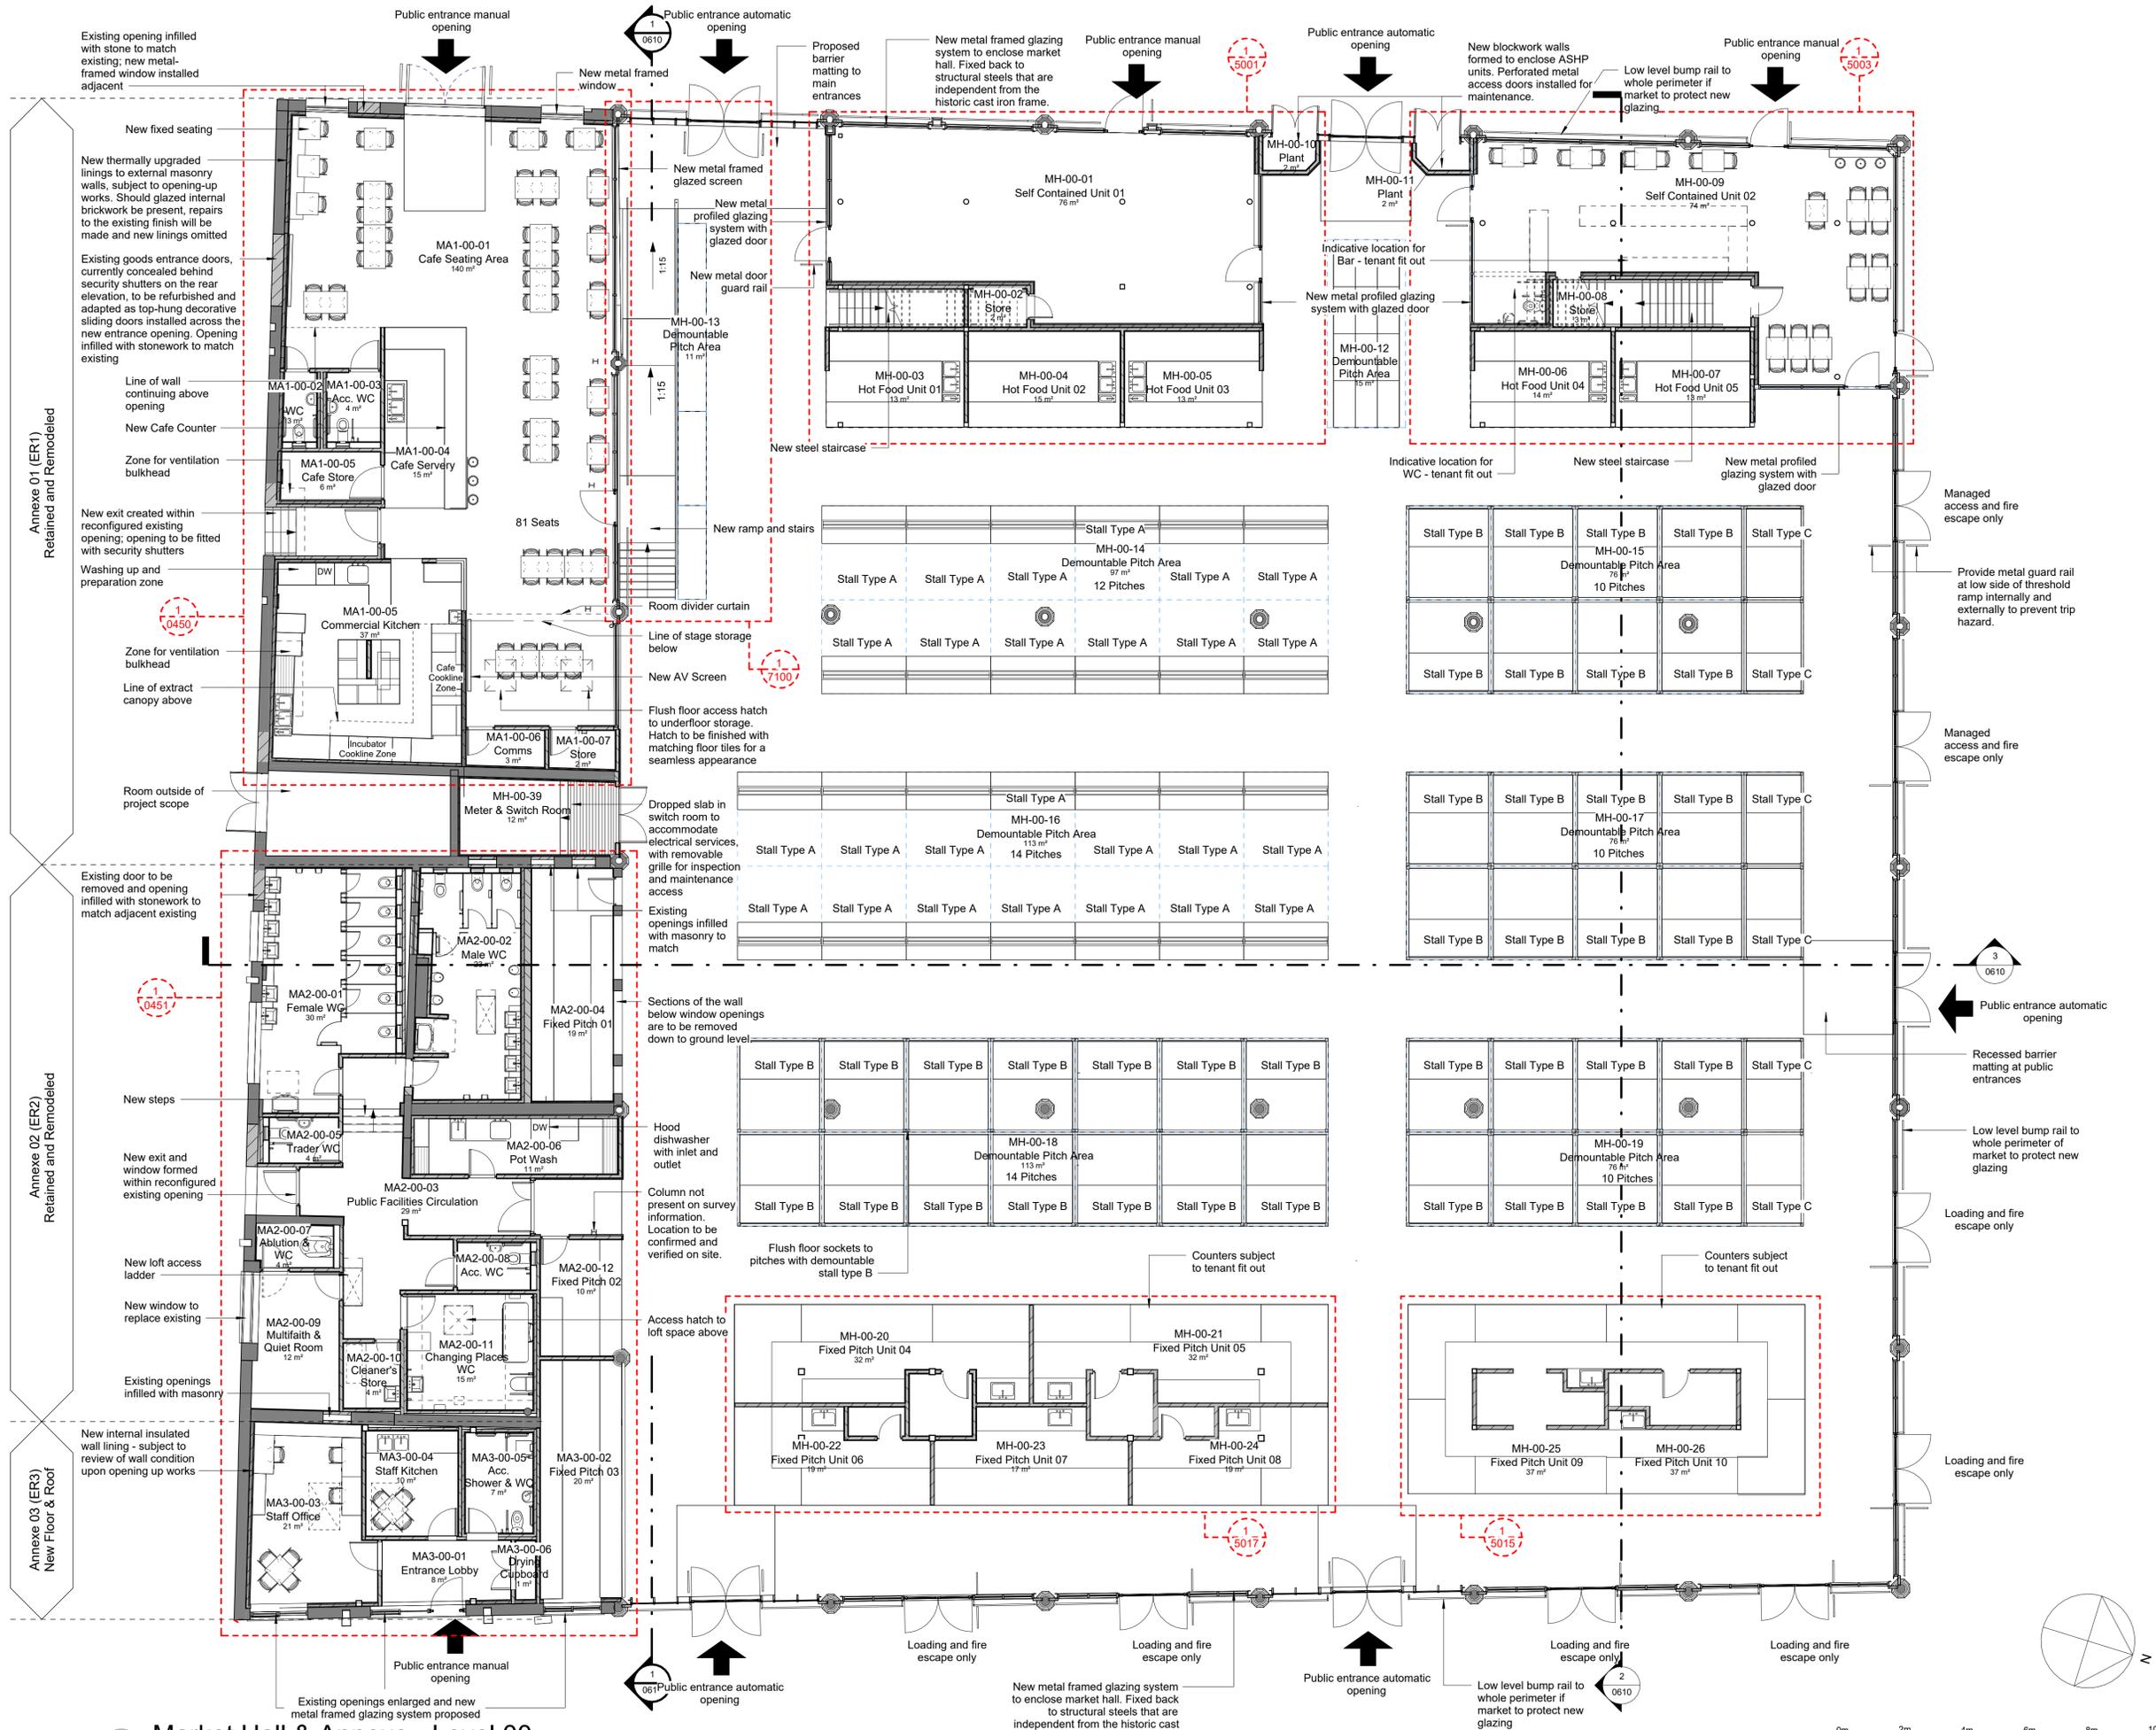

1 Market Hall & Annexe - Level 00
 1: 100