



ELEVATION A - EXISTING SHOP FRONTAGE
SCALE: 1 : 50



ELEVATION A - PROPOSED SHOP FRONTAGE INCLUDING NEW SIGNAGE
SCALE: 1 : 50

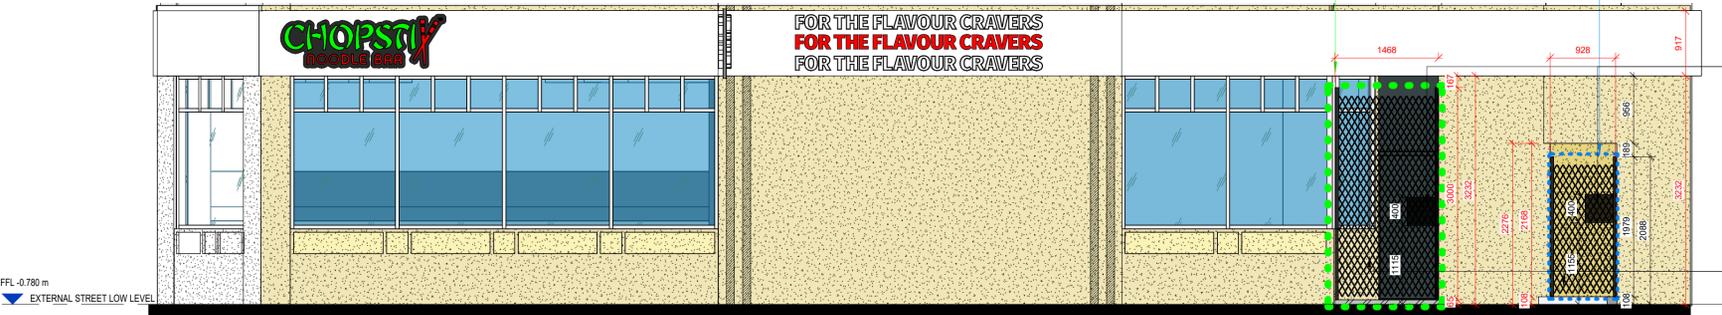

Example roller shutter typology shown. Colour is not indicative of the proposal. Please refer to the drawings for the correct colour and size reference.

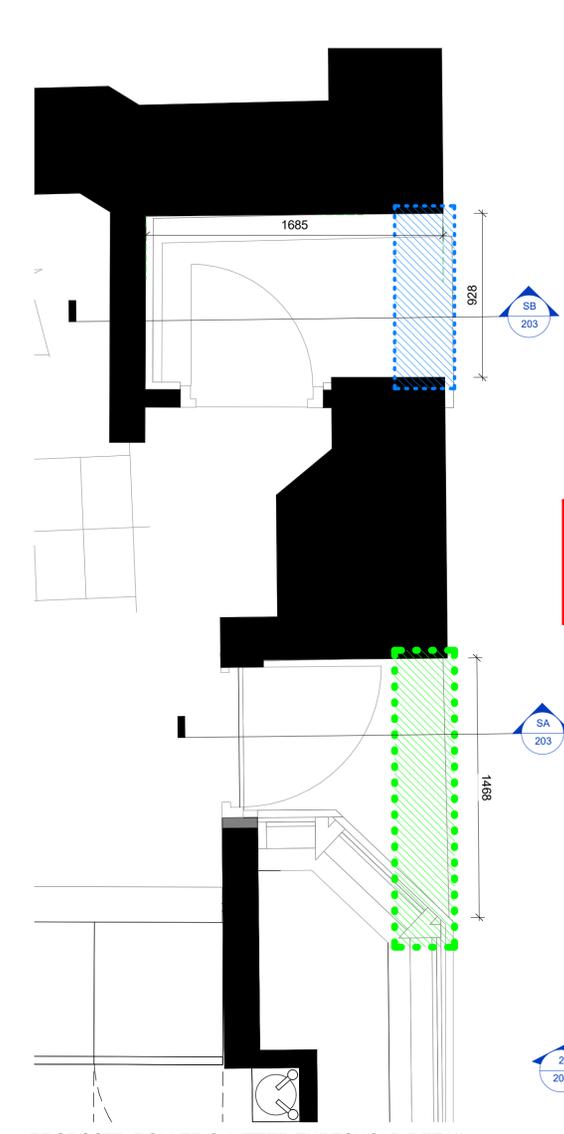


PROPOSED ROLLER SHUTTER THRESHOLD DETAIL
SCALE: 1 : 20

NOTES
DO NOT SCALE.
ALL DIMENSIONS GIVEN IN MM.
SURVEY OF EXISTING SITE AND ALL DIMENSIONS TO BE VERIFIED BY CONTRACTOR ON-SITE PRIOR TO SETTING-OUT, MANUFACTURE & CONSTRUCTION.
ALL DISCREPANCIES/ERRORS ARE TO BE REPORT TO THE ARCHITECT UPON DISCOVERY.
ALL DEVIATIONS MADE FROM THE DRAWINGS SHOULD BE DISCUSSED/APPROVED BY STORE DESIGNER/PROJECT MANAGER PRIOR TO EXECUTION.
HYPHEN ACCEPTS NO LIABILITY FOR USE OF THIS DRAWING BY PARTIES OTHER THAN THE PARTY FOR WHOM IT WAS PREPARED OR FOR PURPOSES OTHER THAN THOSE FOR WHICH IT WAS PREPARED.
THIS DRAWING IS BASED ON PROJECT INFORMATION CURRENT AT THE TIME OF ISSUE.
THIS DRAWING DOES NOT CONTAIN SHARED CO-ORDINATES AND IS NOT ISSUED FOR CO-ORDINATION PURPOSES.
CONTRACTOR RESPONSIBLE TO ENSURE STABILITY OF ALL STUDWORK.
ALL PROPOSED FLOOR AND CEILING LEVELS SHOWN TO BE CONFIRMED UPON RECEIPT & VERIFICATION OF EXISTING LANDLORD LEVELS.
REFER TO HYPHEN DRAWINGS FOR FINAL SETTING-OUT OF CONSULTANTS VISIBLE EQUIPMENT.
ALL LRV 30+ POINTS OF DIFFERENCE TO SOCKETS AND ARCHITRAVE AND ALL SURFACES AS REQUIRED BY APPROVED DOCUMENT PART M.
EXISTING WALLS TO BE MADE GOOD WHERE REQUIRED.
PVT RATING FOR ALL FLOOR FINISHES TO BE GREATER THAN PTV 35+.
ENSURE ACCESS IS MAINTAINED TO ANY LANDLORD PIPE WORK OR SERVICES THROUGHOUT FOR MAINTENANCE PURPOSES.
ANY BREACHES IN FIRE RATED WALLS MUST BE FIRE STOPPED.

ALL MATERIALS TO MEET:
BACK OF HOUSE - CLASS 0 EUROCLASS B-s1, d2 SURFACE SPREAD OF FLAME.
FRONT OF HOUSE - CLASS 1 EUROCLASS C-s1, d2 SURFACE SPREAD OF FLAME.

All dimensions and survey information have been provided by others. It is the responsibility of the supplier to verify all dimensions on site prior to manufacture. Any discrepancies must be reported immediately.

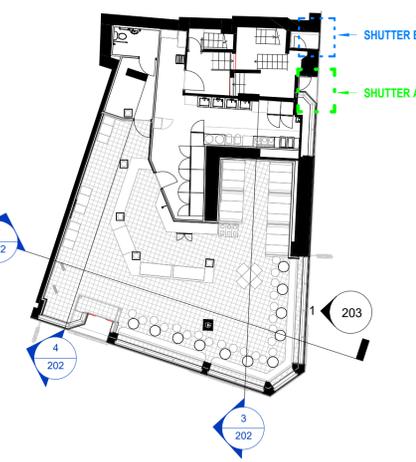

LOCATION PLAN INDICATING SHUTTERS
SCALE: 1 : 200

TS	Full pack issue	MS	TJ	19.11.25
T4	ROLLER SHUTTER UPDATE	MS	TJ	19.11.25
T3	LISTED BUILDING CONSENT APP	FQ	MS	21.08.25
T2	FINAL CONSTRUCTION ISSUE	FQ	MS	24.07.25
PL3	updated as per BC comment	MS	MS	09.06.25
PL2	M&E ISSUE	MS	FQ	15.05.25
PL1	DIMENSION FOR GRAZING INCLUDED AS PER CLIENT REQUEST	MS	FQ	15.05.25
PL0	BC Issue	MS	MS	14.05.25
T1	PLANNING ISSUE	FQ	MS	13.05.25
T0	FIRST ISSUE	MS	LB	25.01.24
Rev	Description	By	Check	Date



IMAGE OF EXISTING ENTRANCE TO BE COVERED WITH PROPOSED SECURITY GRILLES- IMAGE DEPICTS CURRENT CONDITION



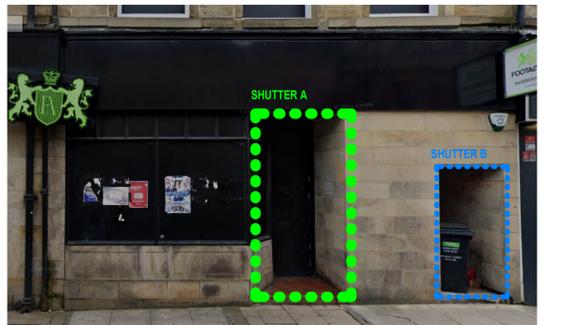



IMAGE OF EXISTING ENTRANCE TO BE COVERED WITH PROPOSED SECURITY GRILLES - IMAGE PRIOR TO PREVIOUS REFURBISHMENT

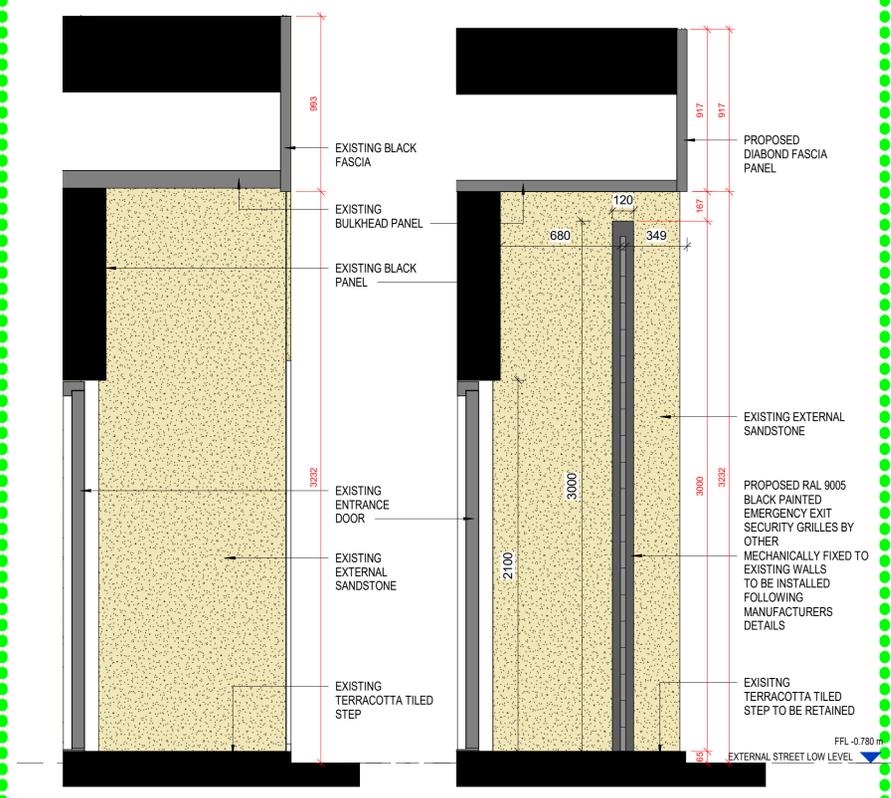


EXISTING SECTION S-A
SCALE: 1 : 20

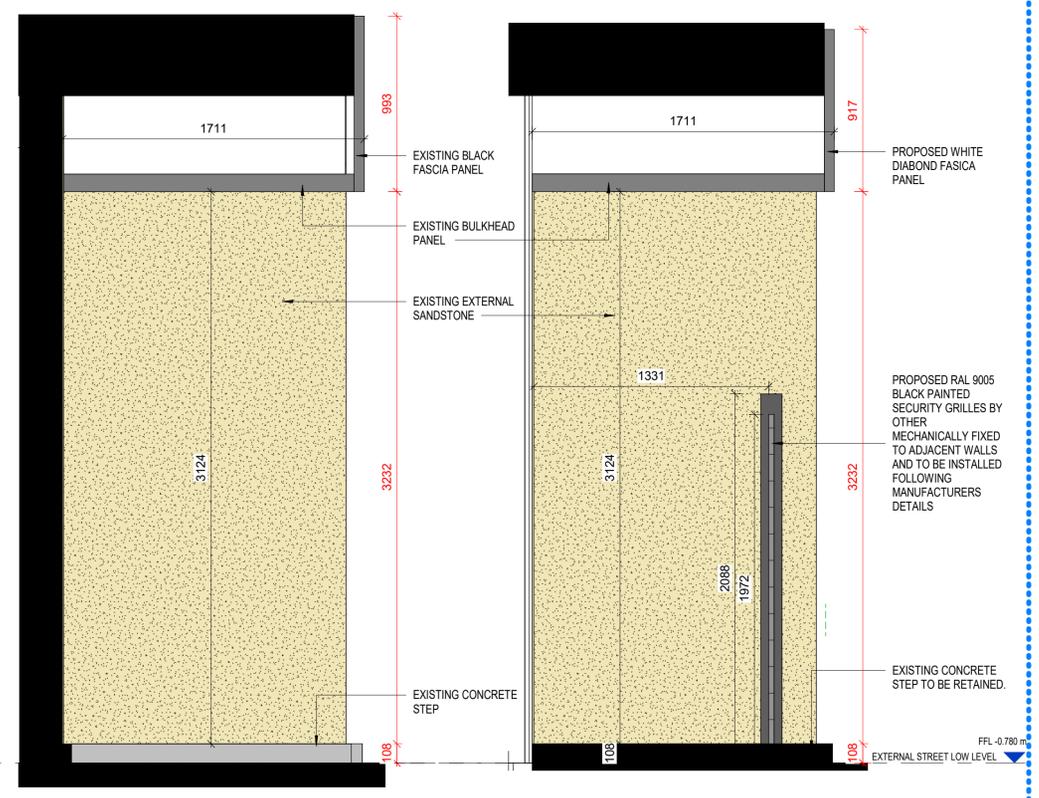

PROPOSED SECTION S-A (SHUTTER A)
SCALE: 1 : 20

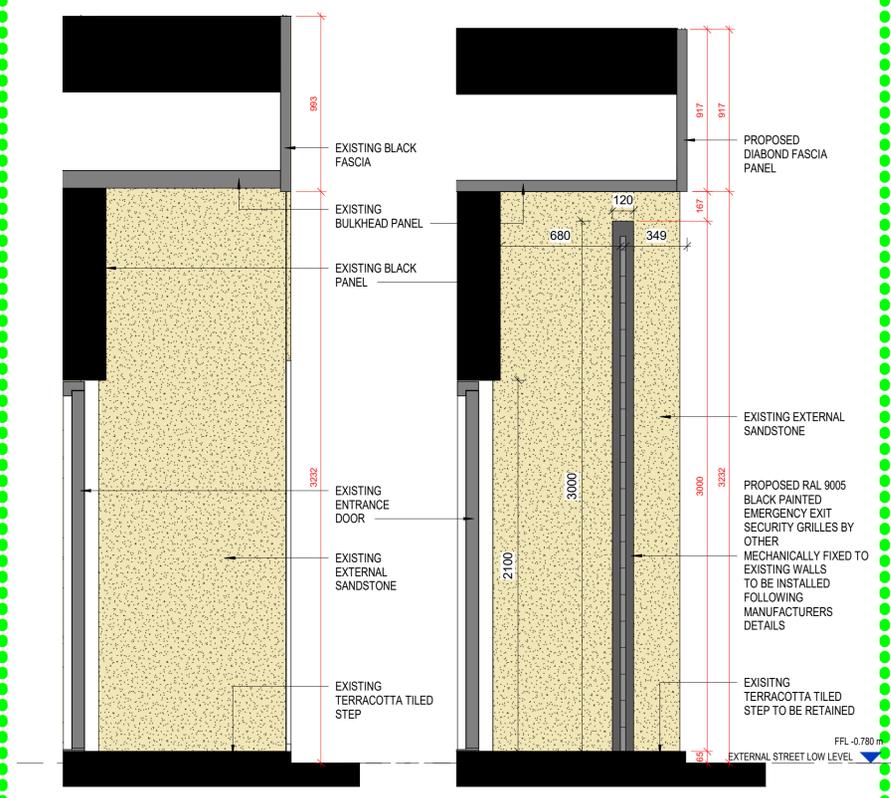

EXISTING SECTION S-B
SCALE: 1 : 20

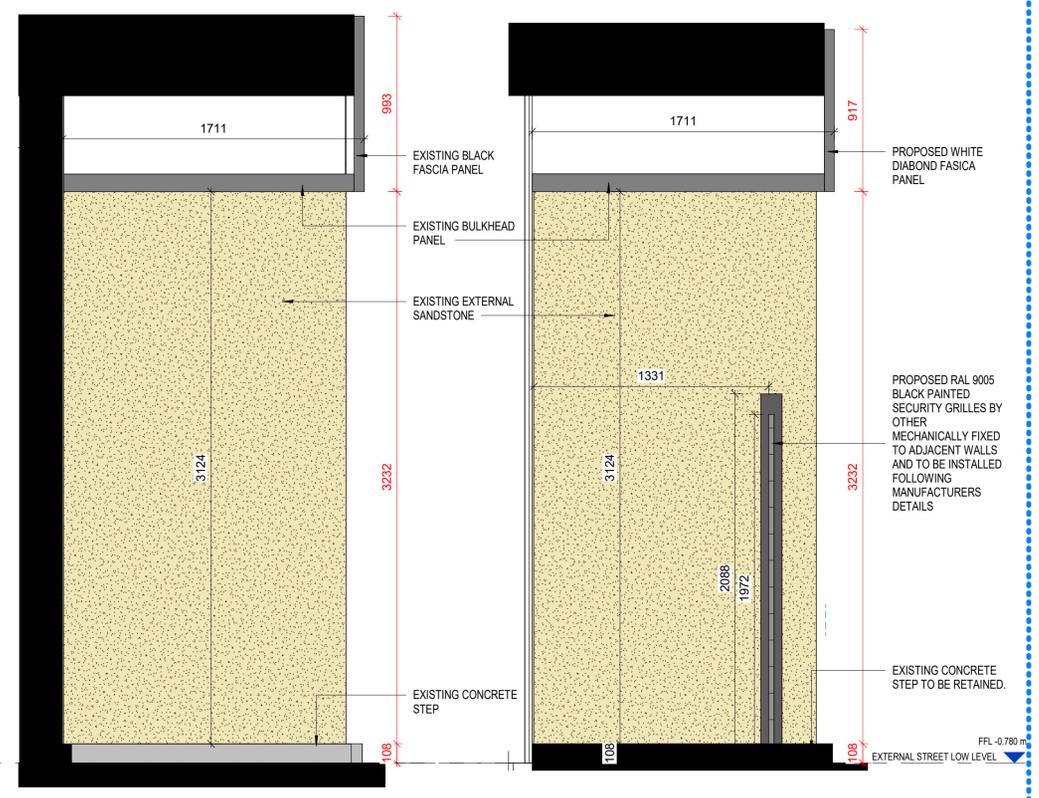

PROPOSED SECTION S-B (SHUTTER B)
SCALE: 1 : 20

Client: CHOPSTIX
Project: 33-37 KINGS STREET, HUDDERSFIELD

Drawing: PROPOSED ROLLER SHUTTER DETAIL
Scale: As indicated @A1
Date: 31.03.2025
Author: FQ
Checked: MS

Workstage: 4
Status: TENDER

Hyphen Project No: 9641
Project / Drawing No: A-HYP-ZZ-00-D-A-203
Revision: T5

Do not scale from this drawing. Report any discrepancies to the author. © The Hyphen Group Ltd