


# 10 Willow Street - Location Plan

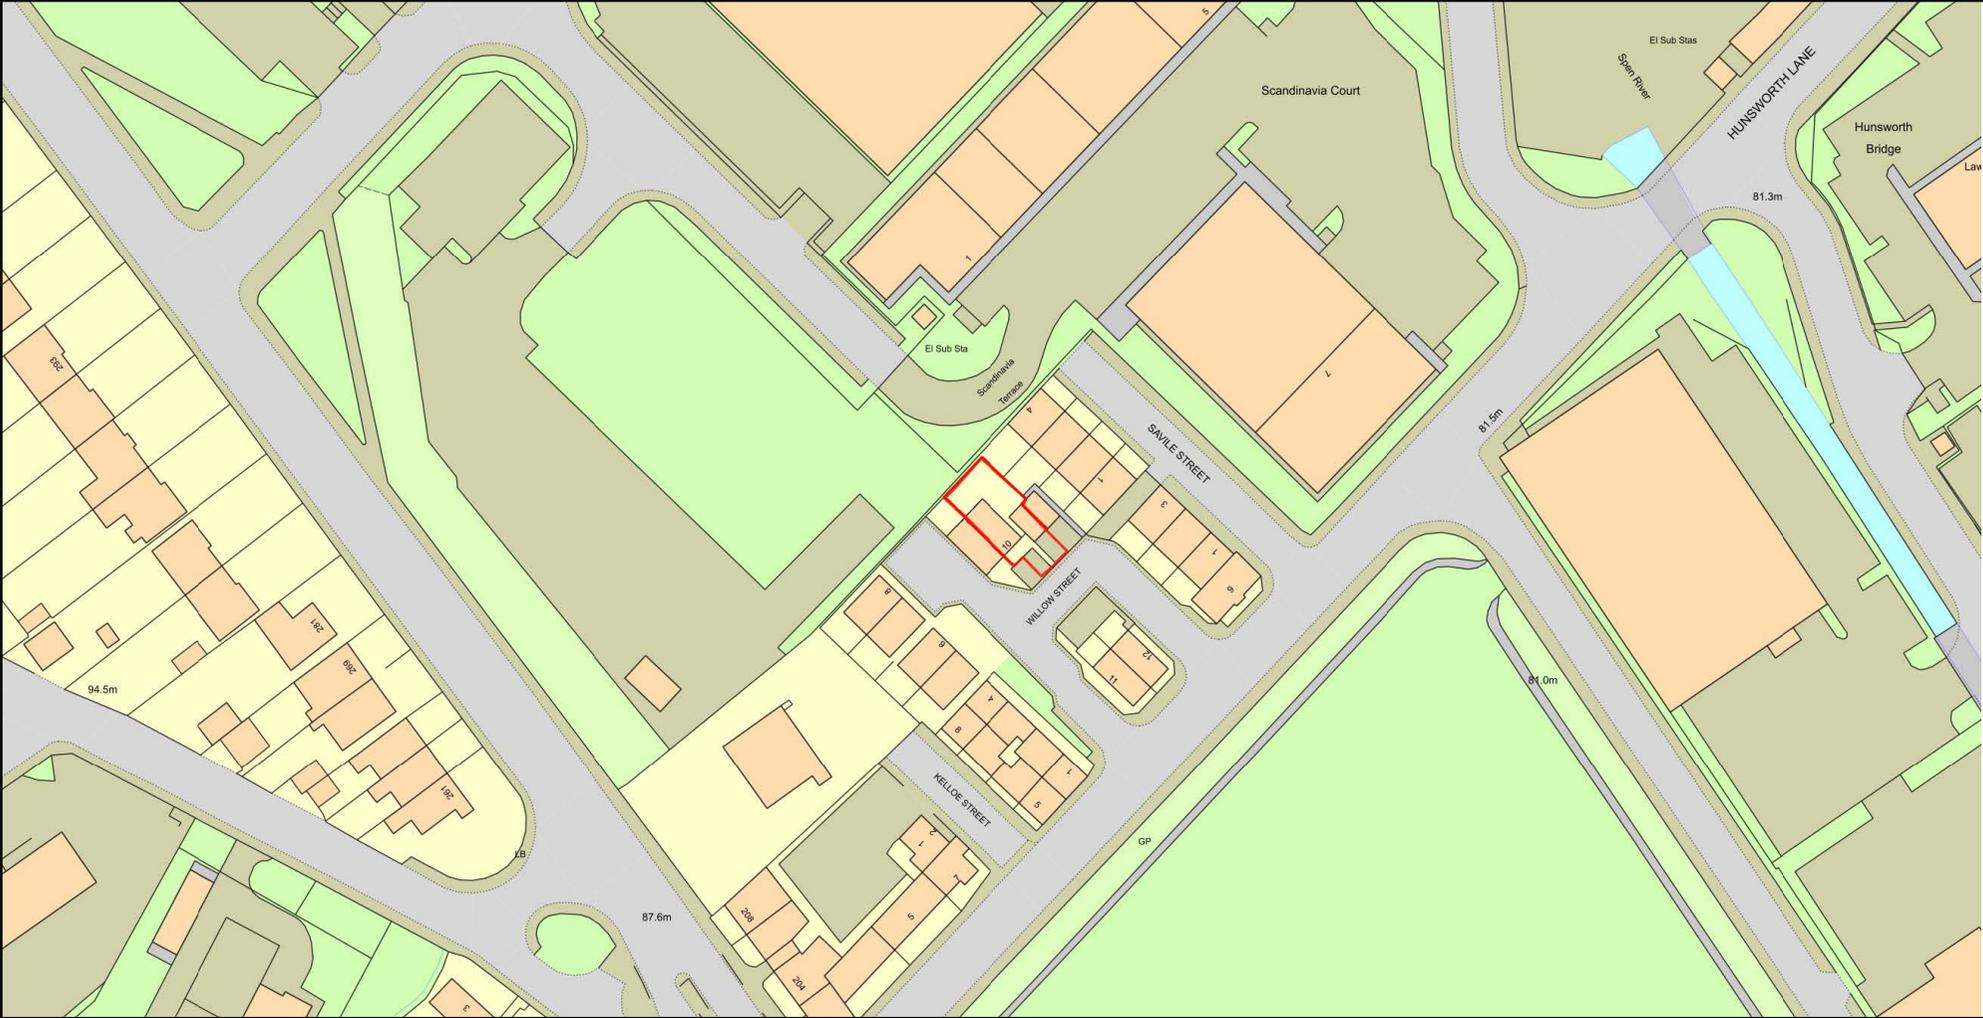

Plan Produced for: Extension  
Date Produced: 23 May 2025  
Plan Reference Number: TQRQM25143192419219  
Scale: 1:1250 @ A4