


NOTE – THIS DRAWING IS FOR PLANNING PURPOSES ONLY – FURTHER DETAILED DRAWINGS WILL BE REQUIRED AS PART OF A BUILDING REGULATIONS APPLICATION.

NOTE – DO NOT SCALE OFF DRAWING. DIMENSIONS TO BE CONFIRMED ON SITE

NOTE – THIS DRAWING IS TO BE READ IN CONJUNCTION WITH DRAWING NO. S03 – ALL DIMENSIONS IN MM WORK SPECIFICATION

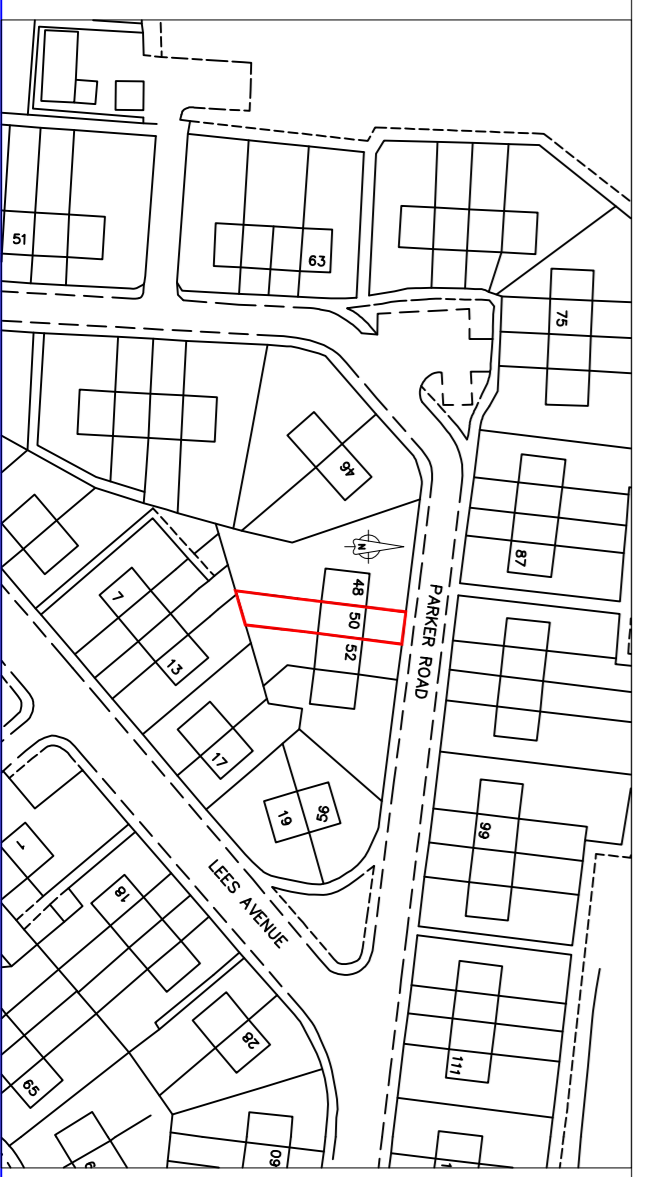

Revisions	Date	Aug 2025	Planning Application for:
			Rear Extension 50 Furker Road, Thornhill Lees, Dewes.
			Drawing Title: Existing and Proposed Plans and Elevations
			Drawing No: S01
			Rev B

Scale: As shown | Paper Size: A1