



RAINWATER GOODS
TO MATCH EXTG.
VERTICAL TILE
HANGING TO DORMER
FACE & CHIEKS.

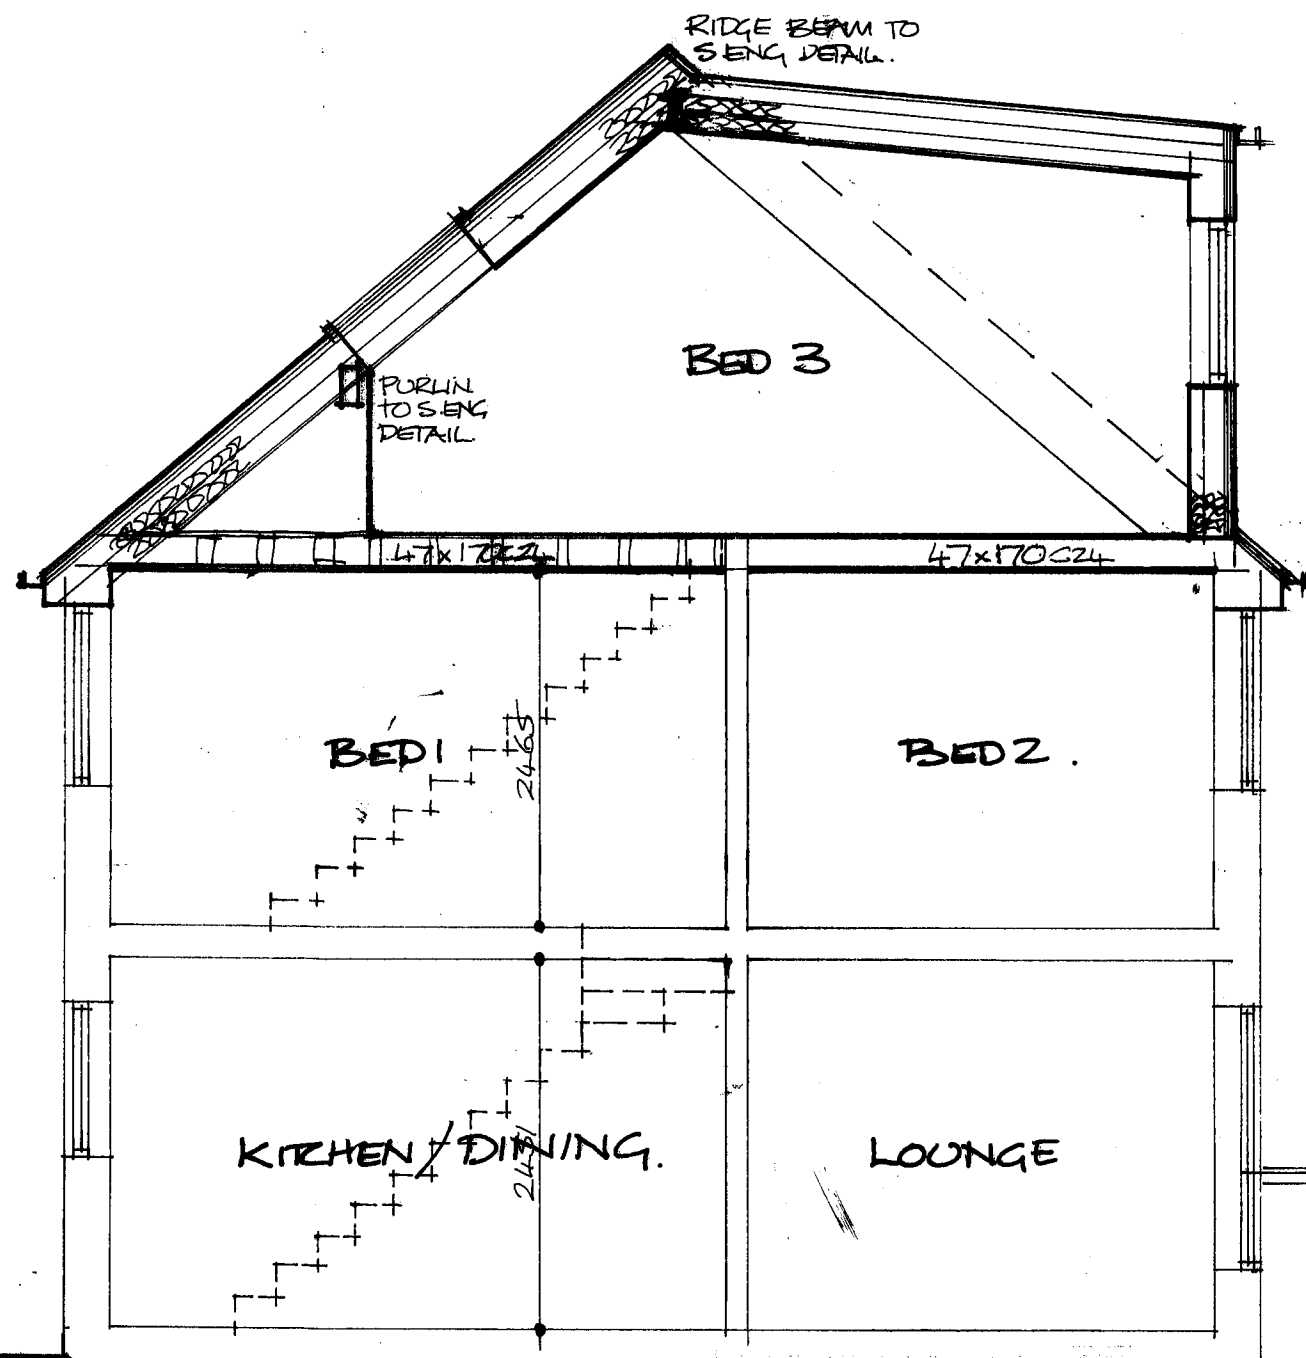


SECTION A-A 1:50

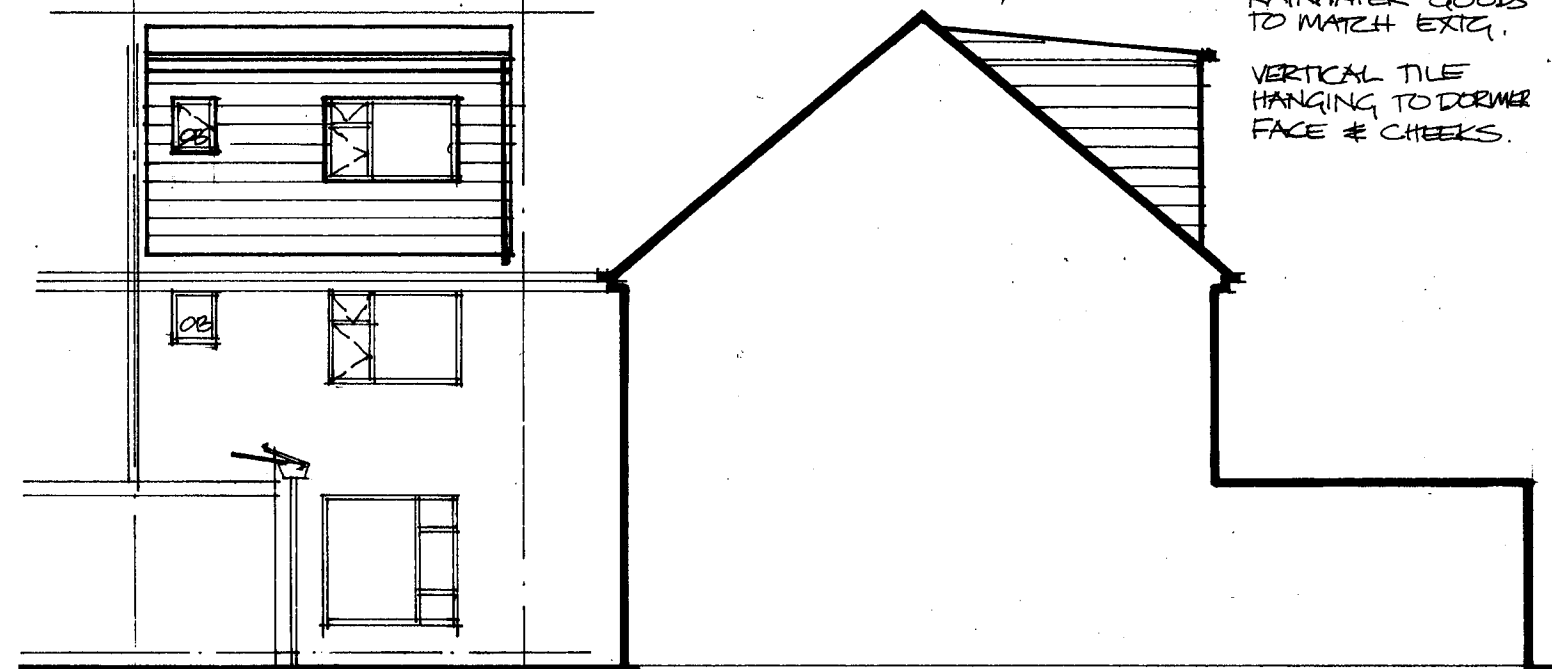

REAR 1:100

SIDE 1:100

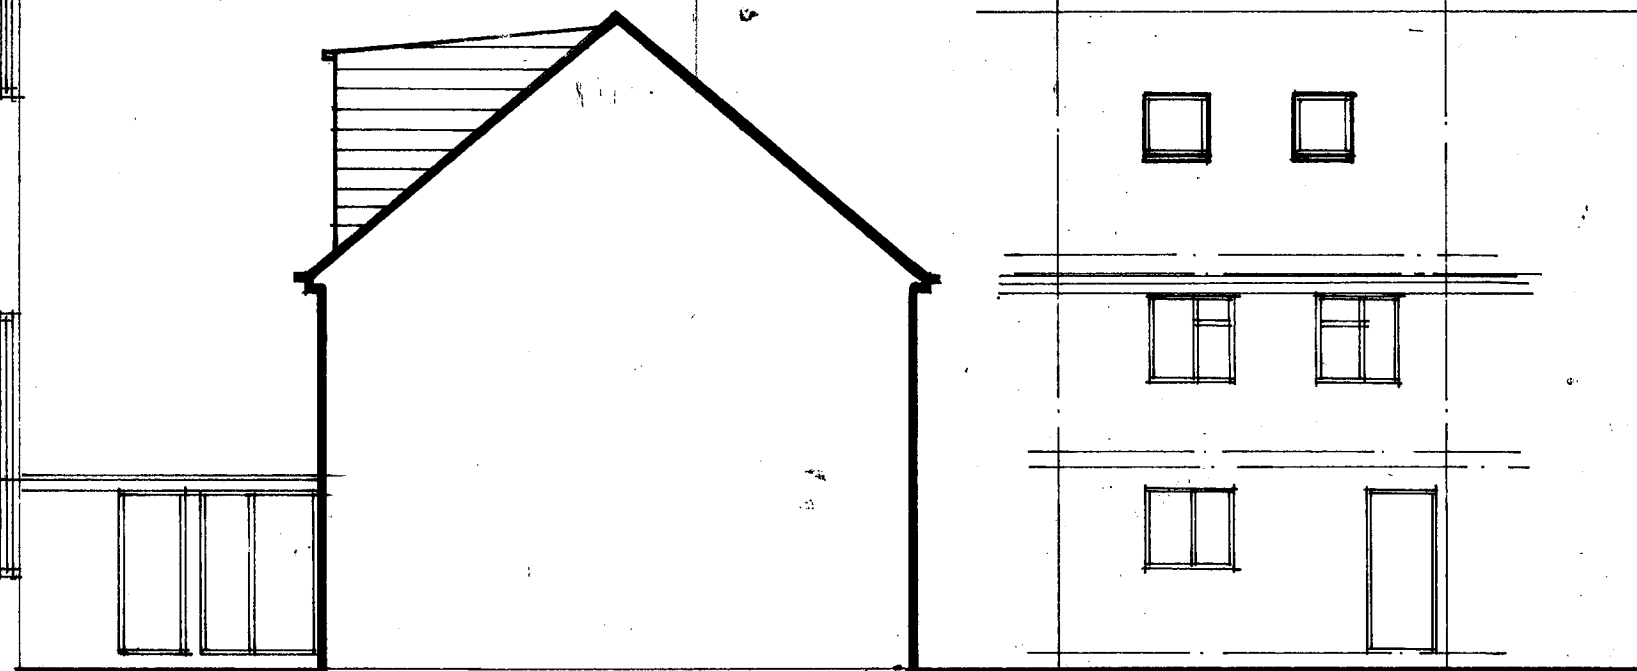

SIDE 1:100

FRONT 1:100