


- General Notes
- This drawing should not be scaled for setting out purposes.
 - This drawing shows the provisional design only and is subject to Local Authority approval.
 - This drawing is based upon a topographical / ordnance survey provided by others.

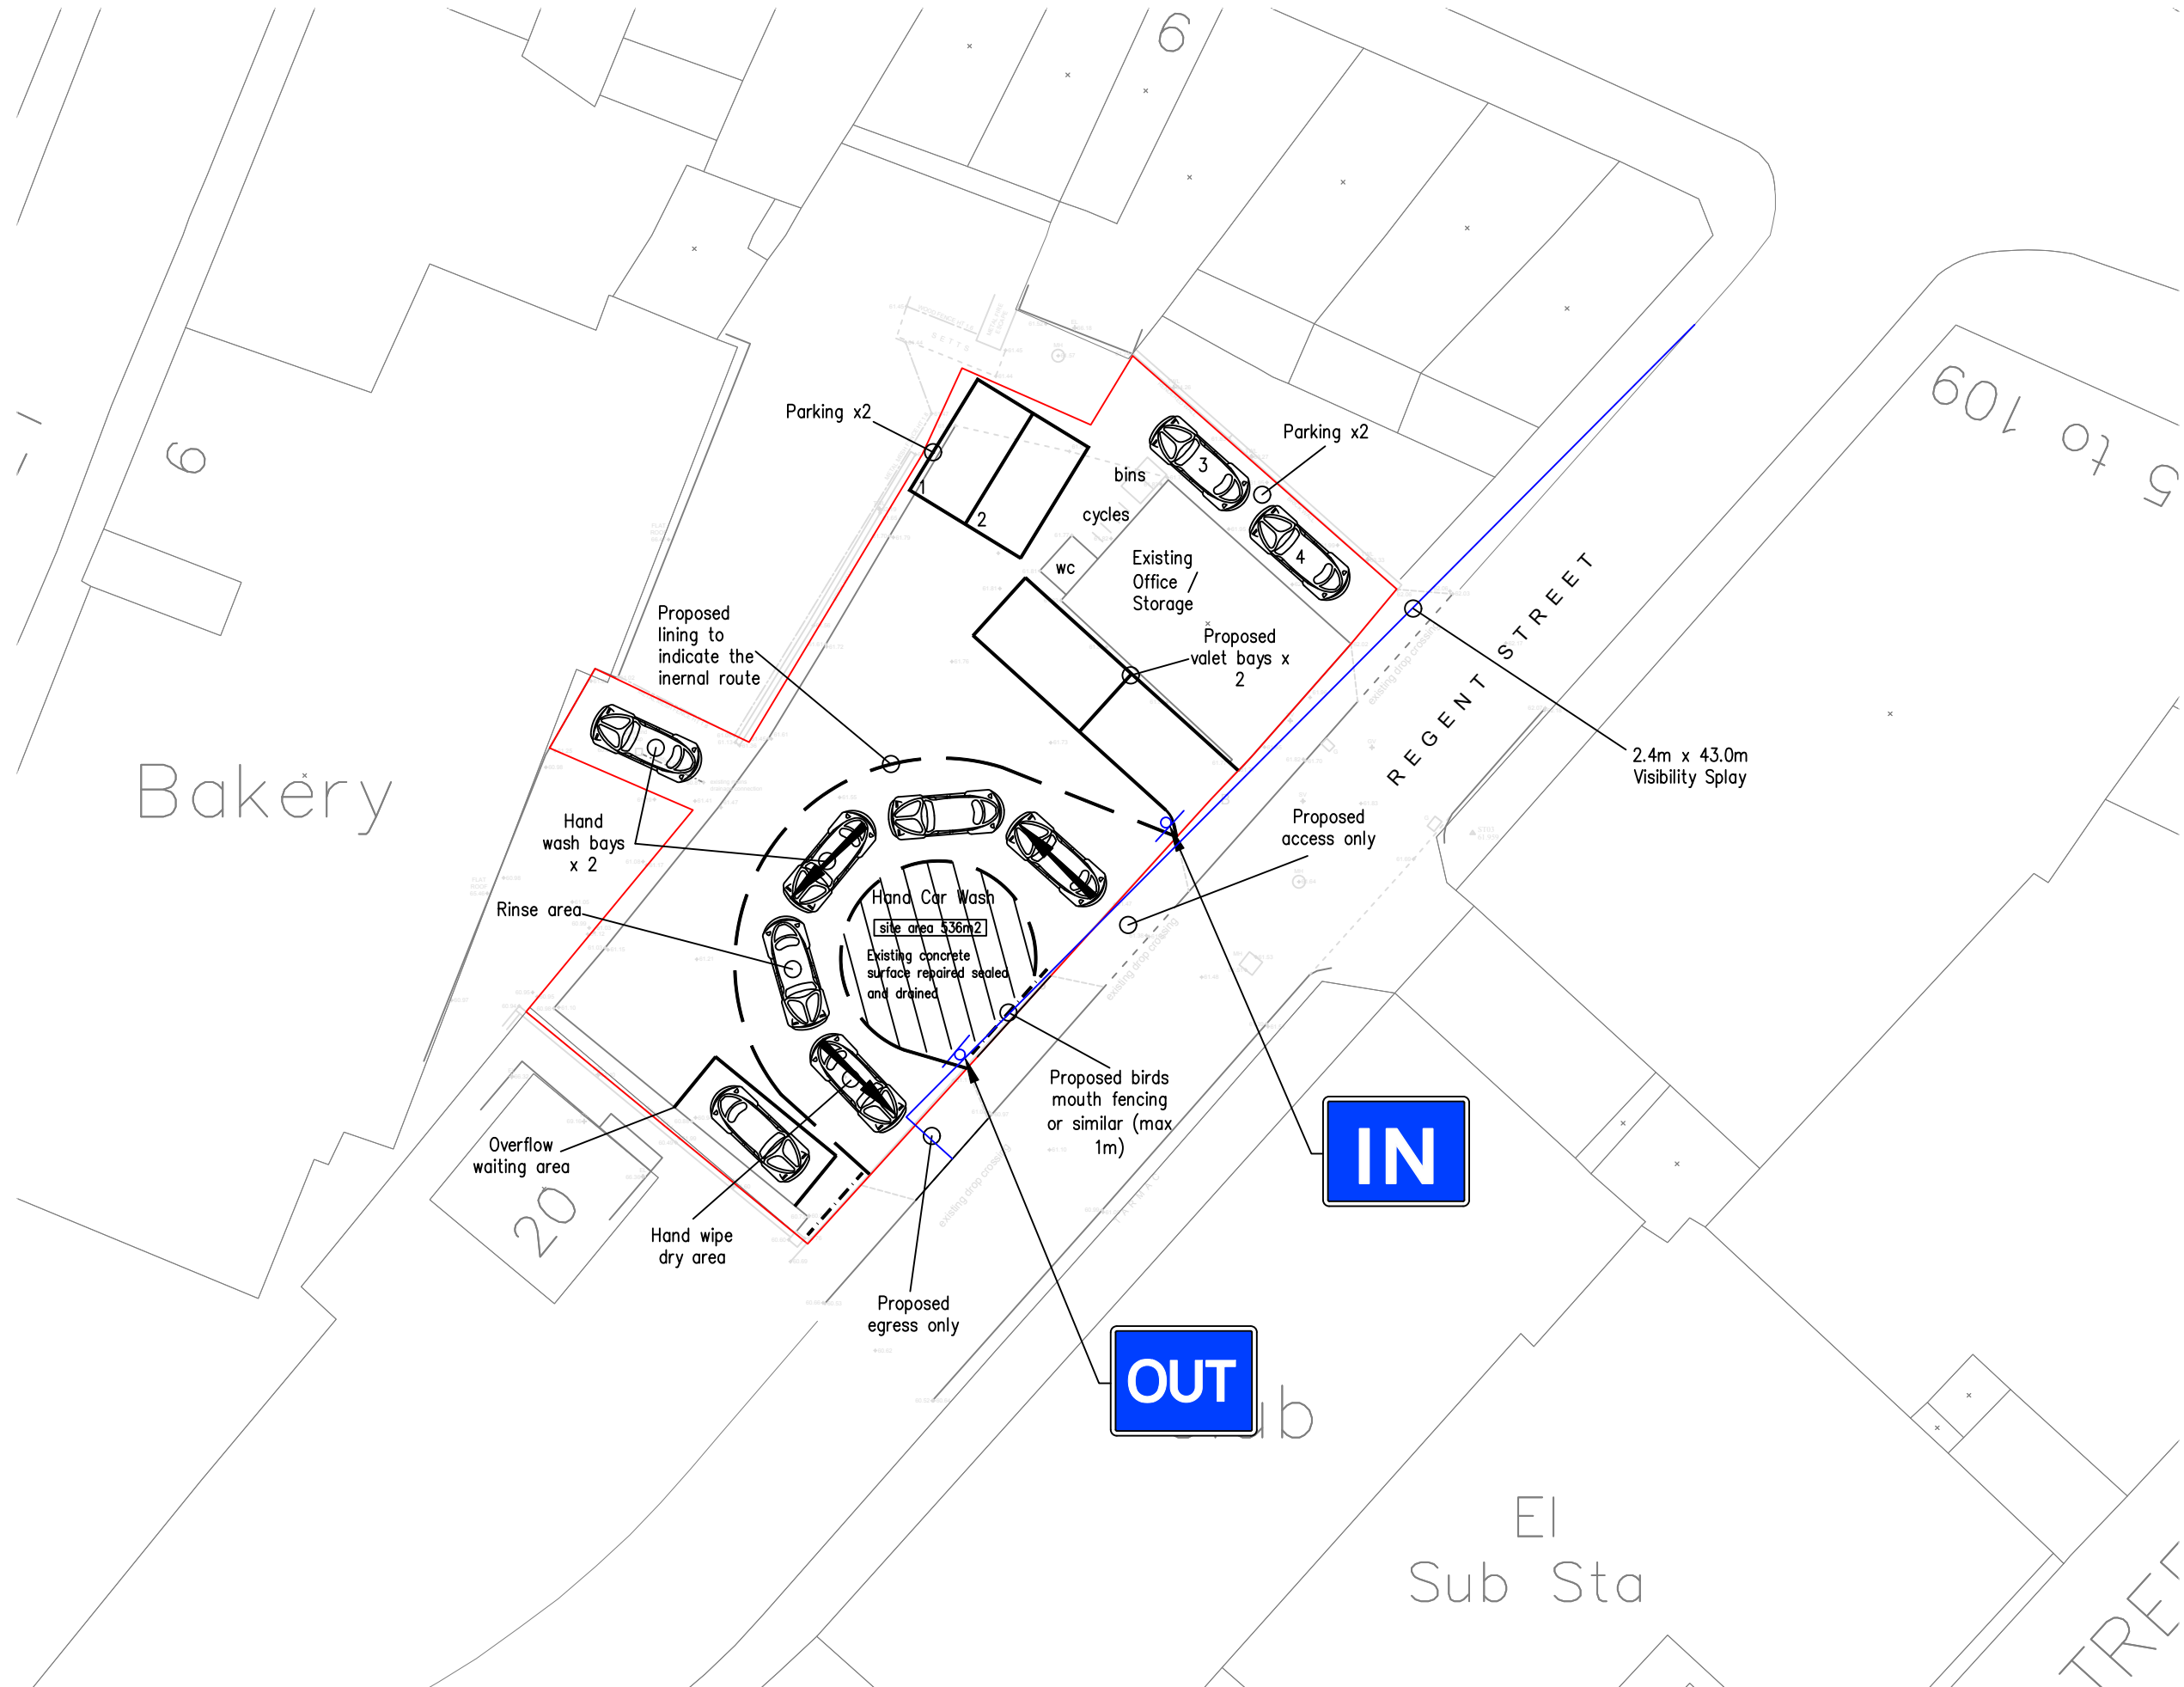

PROJECT TITLE						
REGENT STREET, HECKMONDWYKE						
DRAWING TITLE						
PROPOSED SITE LAYOUT						
DRAWING NUMBER						
ORIGINATOR	PROJECT	VOL.	TYPE	ROLE	NUMBER	
PRGN -	2538 -	HGN -	DR -	CH -	0001A	
CLIENT						
MR S ALI & ADIL						
SCALE						
1:250	A3	DRAWN	CHECKED	AUTHORISED	DATE	
		JH	LJO	LJO	JUL 26	

PARAGON HIGHWAYS
PEACH HOUSE WEST, THE WALLED GARDEN
NOSTELL ESTATE YARD
WAKEFIELD WF4 1AB
01924 291536
MAIL@PARAGONHIGHWAYS.COM
COPYRIGHT © 2024 PAUL HOWARTH HIGHWAY CONSULTANTS LTD 1/A PARAGON HIGHWAYS