



LOCATION PLAN 1:1250

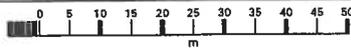

AMEN JAWARD
 GROVE UNITED
 REFORMY CHURCH
 OXFORD RD.
 GOMERSAL
 BD19 4JY.

OS MasterMap 1250/2500/10000 scale
 Thursday, May 8, 2025, ID: BW1-01221452
 maps.blackwell.co.uk
 1:1250 scale print at A4, Centre: 420811 E, 426390 N
 ©Crown Copyright Ordnance Survey. Licence no.
 100041041

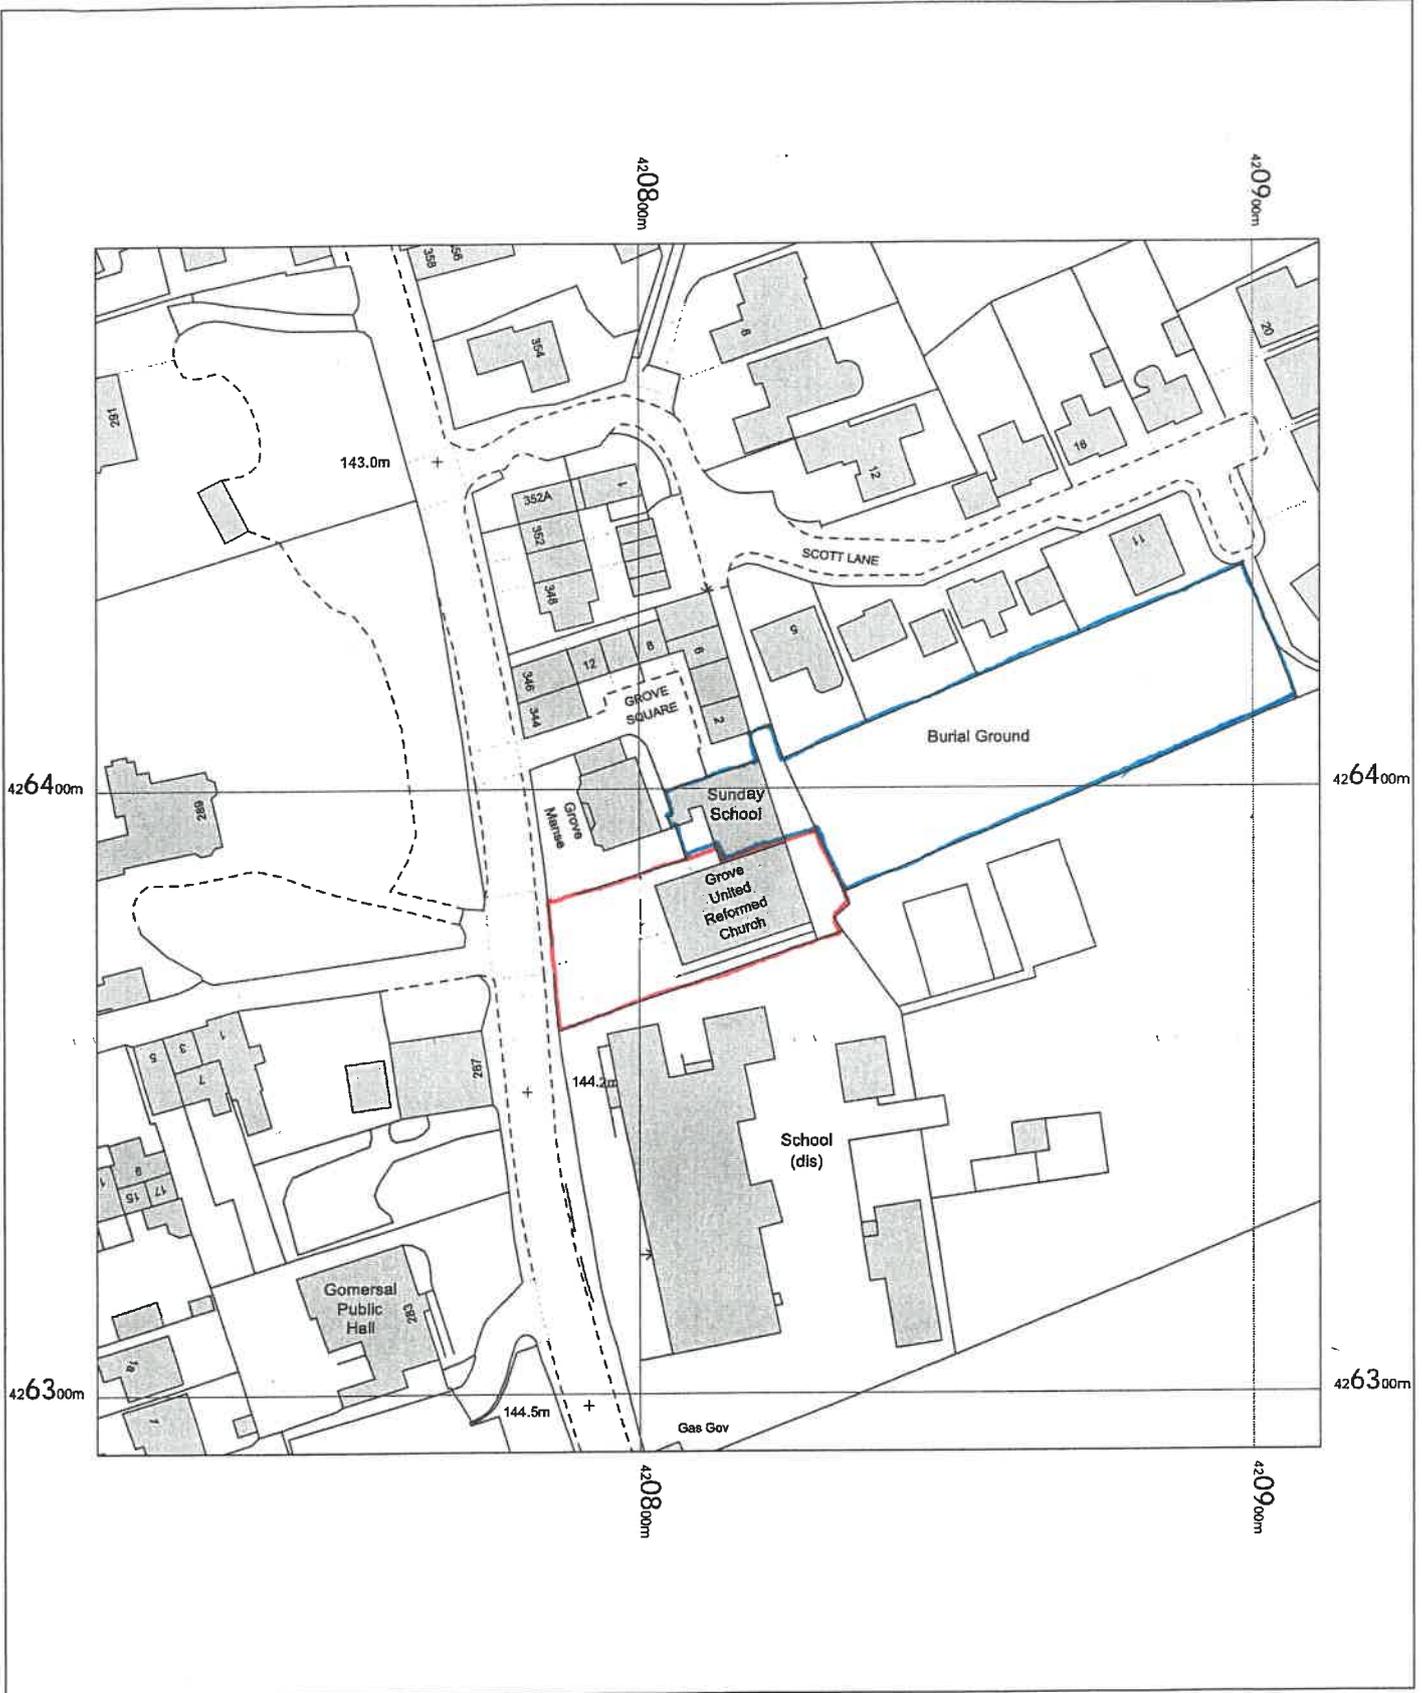

BLACKWELL'S
 MAPPING SERVICES
 PERSONAL & PROFESSIONAL MAPPING
 www.blackwellmapping.co.uk

TEL: 0800 151 2612
 maps@blackwell.co.uk

