



DOUBLE SIDED PARKING SIGN TO BE LOCATED AT THE ENTRANCE TO SITE

POWDER COATED METAL  
PANEL COLOUR GREY  
RAL 7024

POWDER COATED METAL  
COLUMNS COLOUR  
GREY RAL 7038

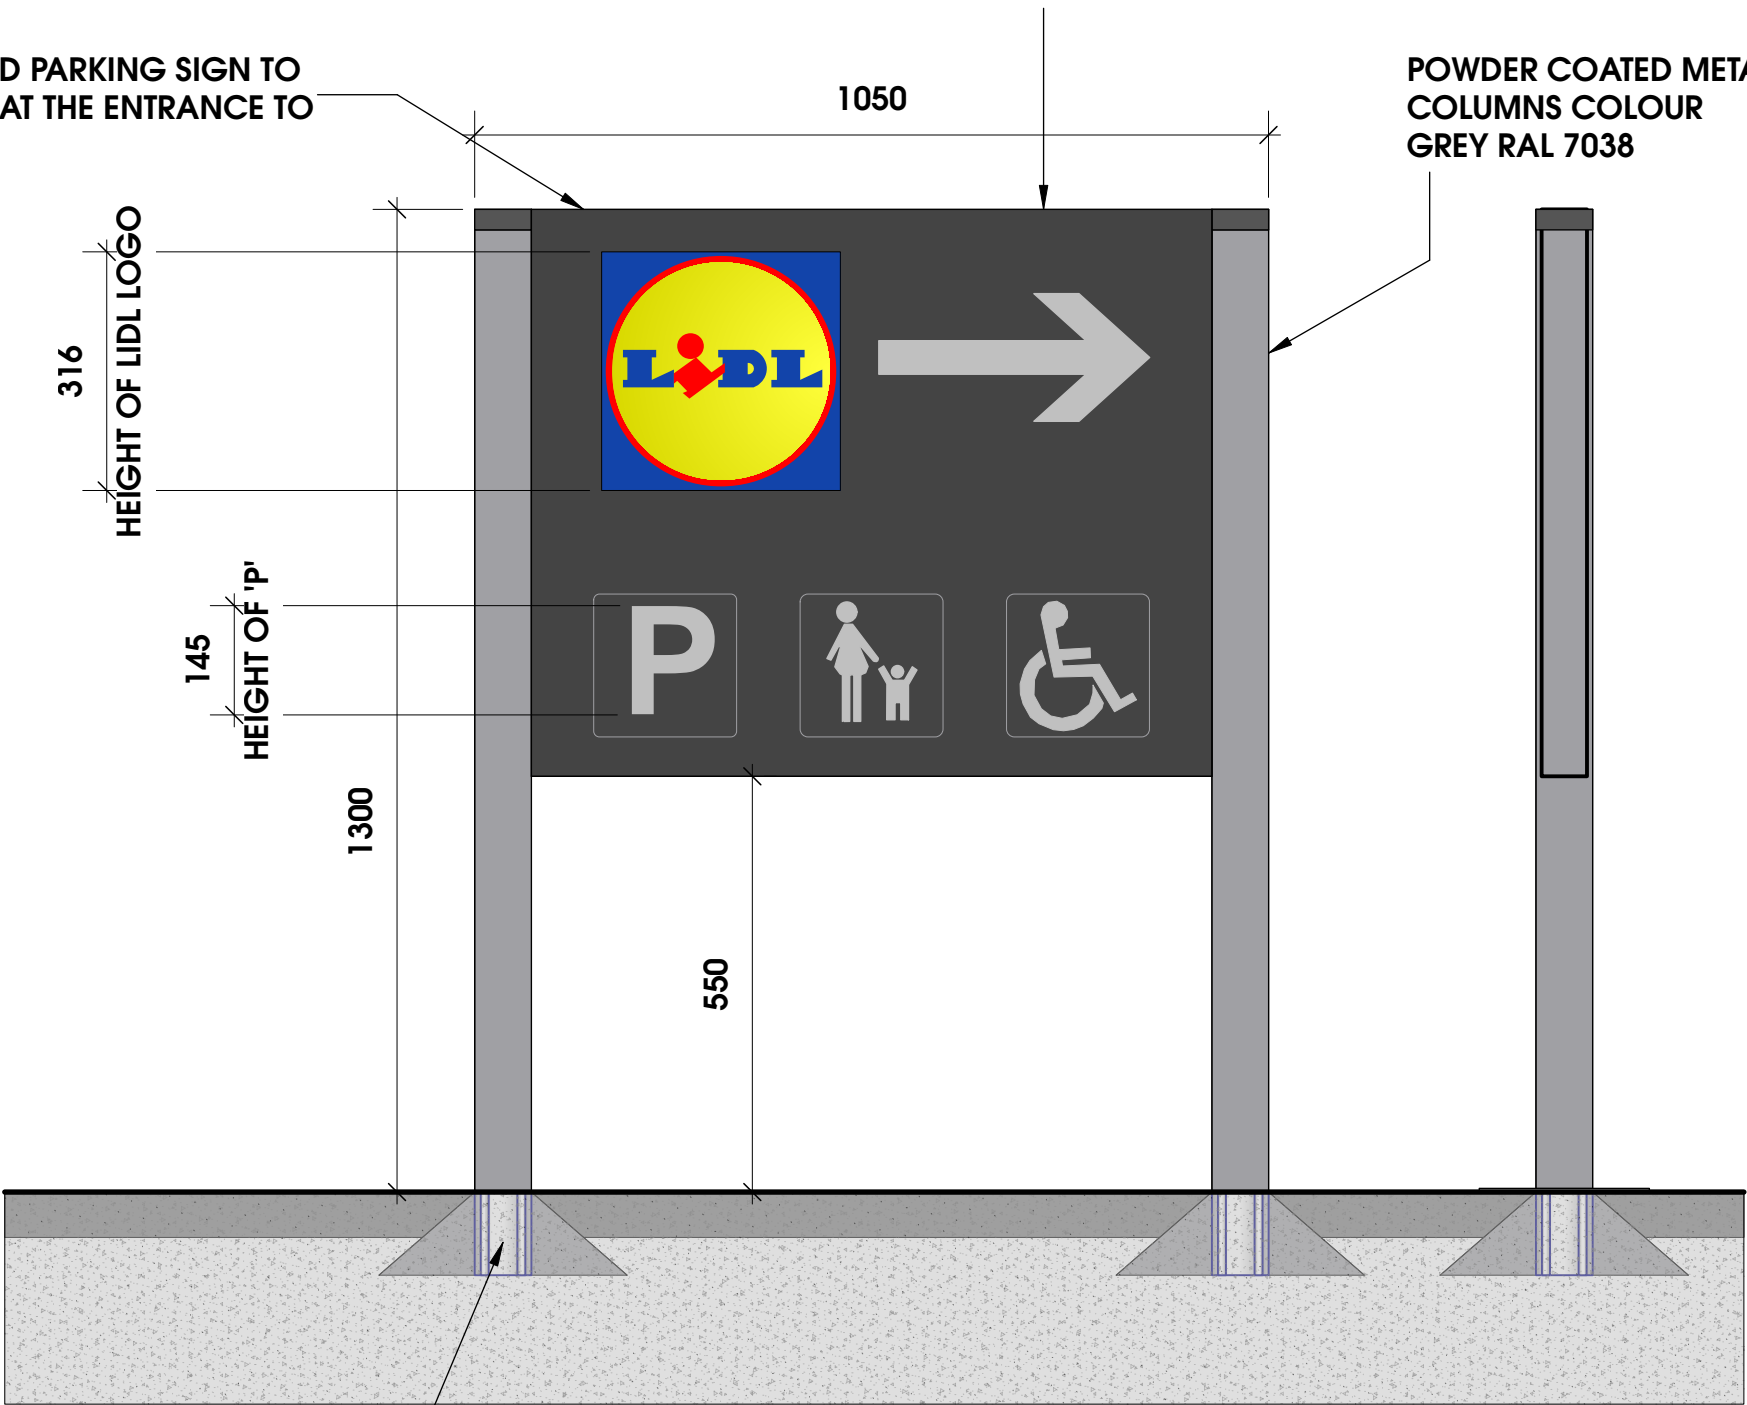

FOUNDATIONS AS PER SITE  
SPECIFIC  
REQUIREMENTS TO STRUCTURAL  
ENGINEERS DESIGN

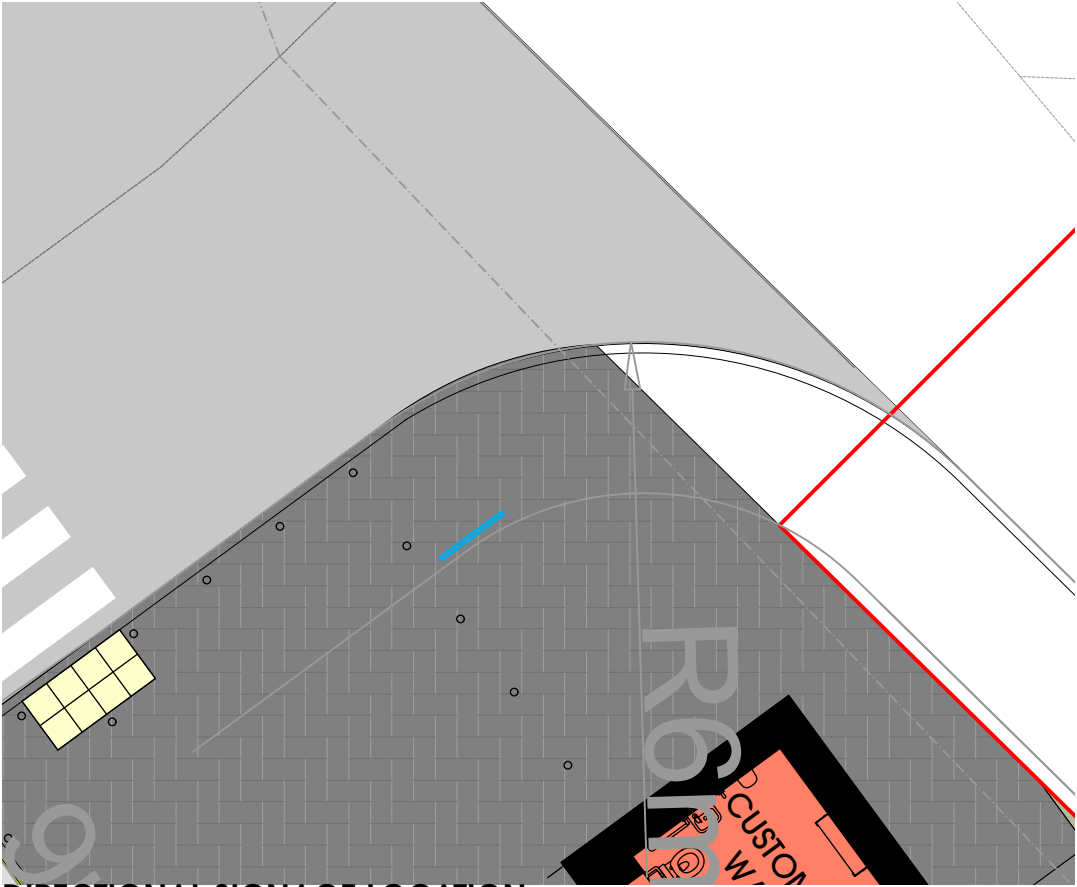

DIRECTIONAL SIGNAGE LOCATION  
1:100



DIRECTIONAL SIGNAGE IN CONTEXT  
1:50

| ADDED INFORMATION AS PER PLANNING |            |                       |       |
|-----------------------------------|------------|-----------------------|-------|
| Rev.                              | Date       | Description           | BMS   |
| A                                 | 22/08/2025 | CONSULTANTS COMMENTS. | Drawn |

**htcarchitects**  
York Place Studio  
8 Britannia Street  
Leeds  
LS1 2DZ  
T: (0113) 244 3457  
W: www.htcarchitects.co.uk  
E: info@htcarchitects.co.uk

client  
Lidl GB Ltd.



project  
Blackmoorfoot Road  
Huddersfield  
drawing title  
Proposed Lidl Directional  
Signage

date  
March 2025  
status  
Planning  
scale  
1:10 / 50 / 100 @ A3  
drawn  
DK checked BM  
job no.  
2783 dwg no. P507 rev. A