




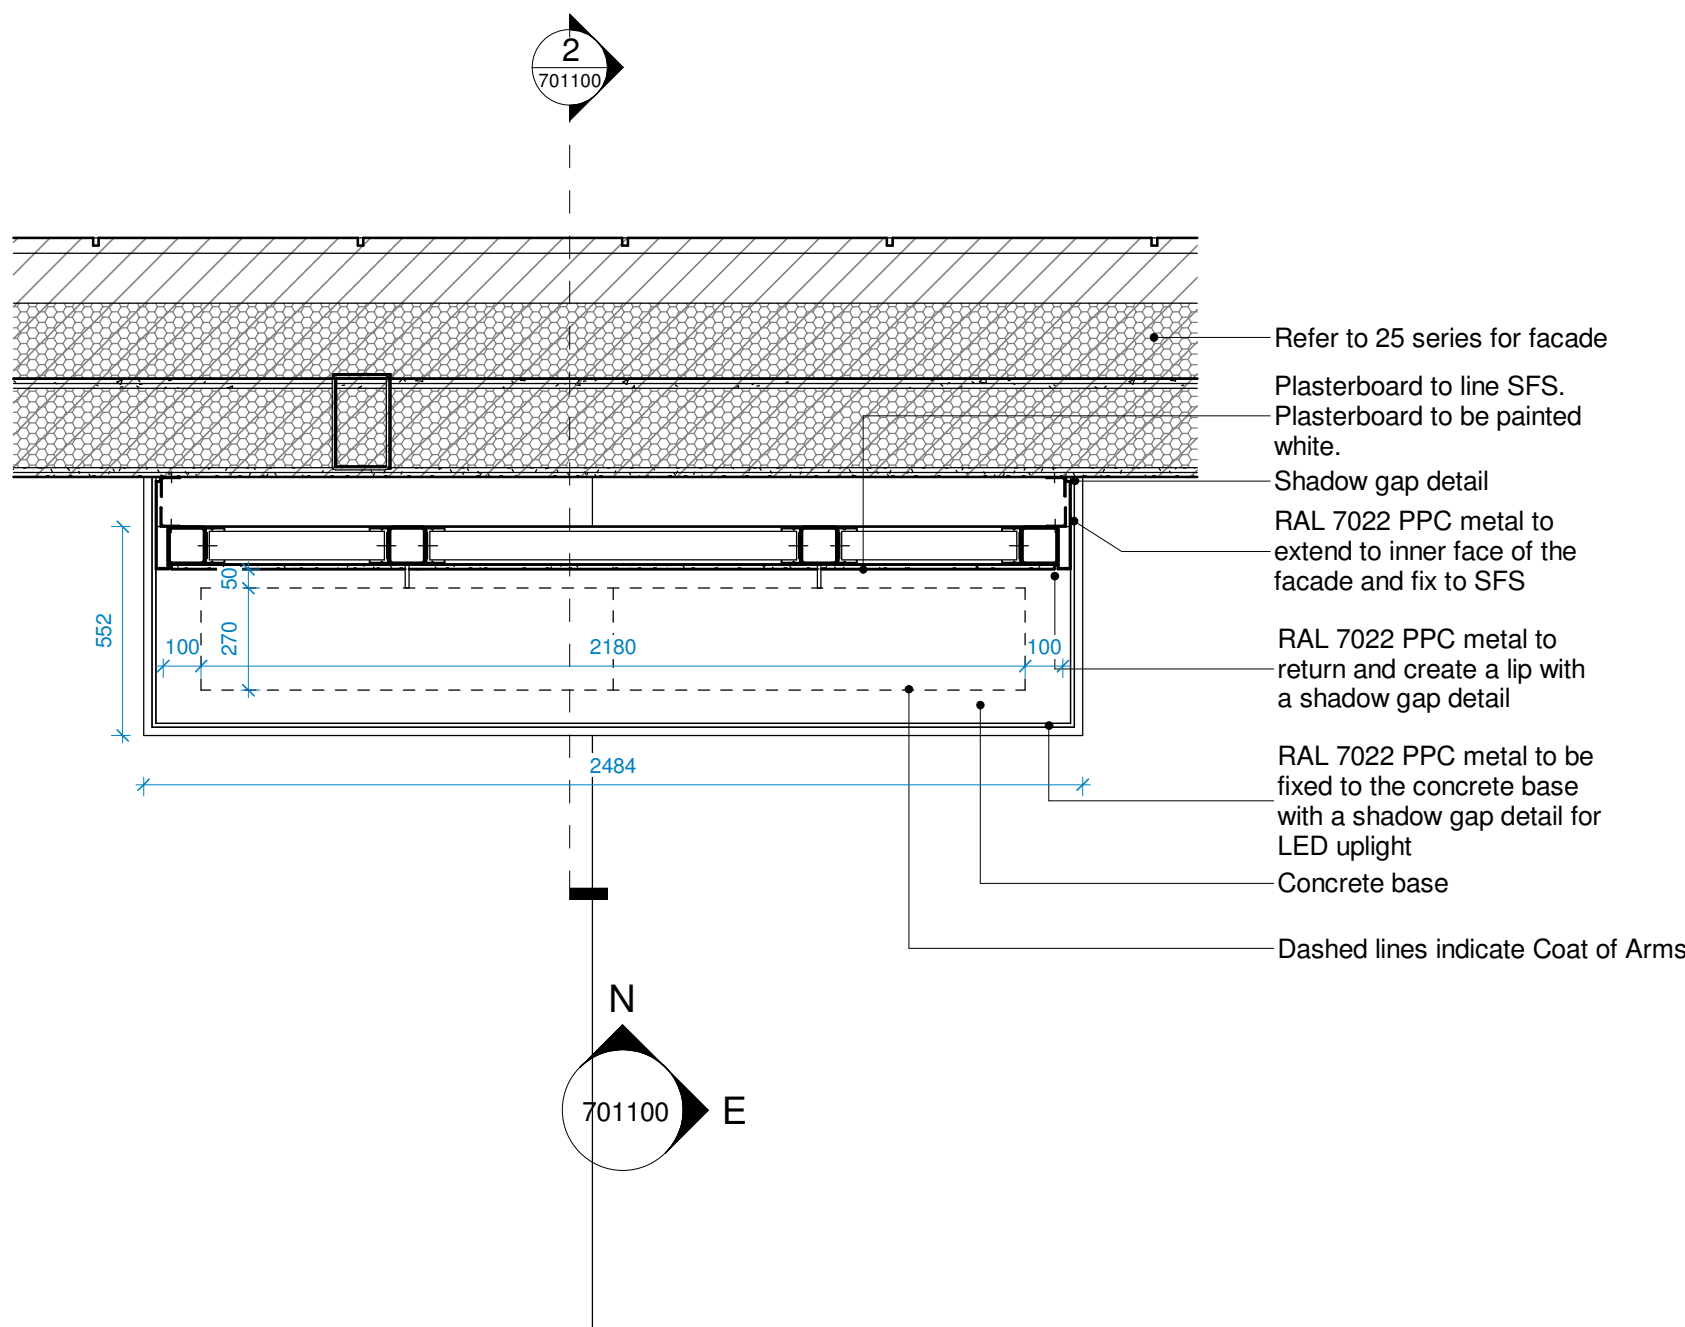

1 Coat of Arms Display Case - GA Plan
1 : 20

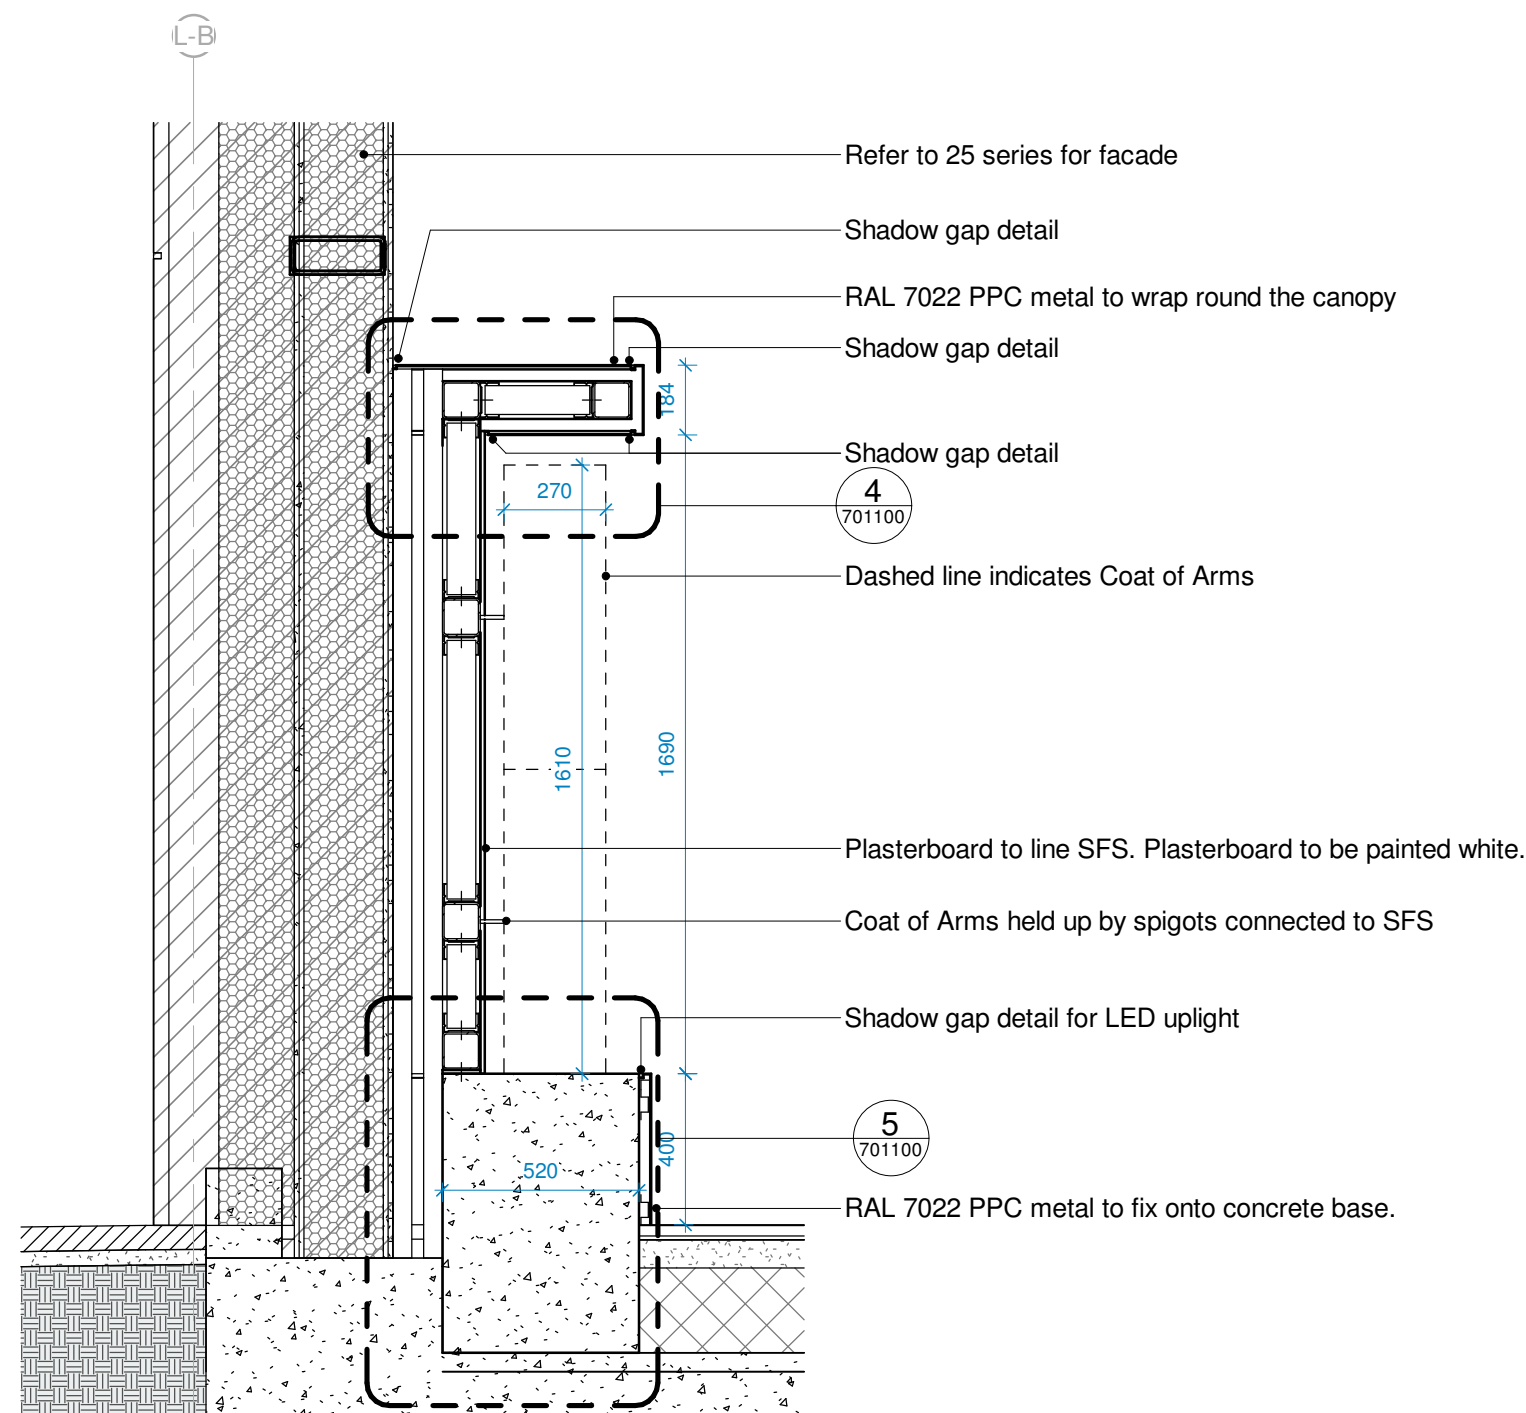


2 Section
1 : 20

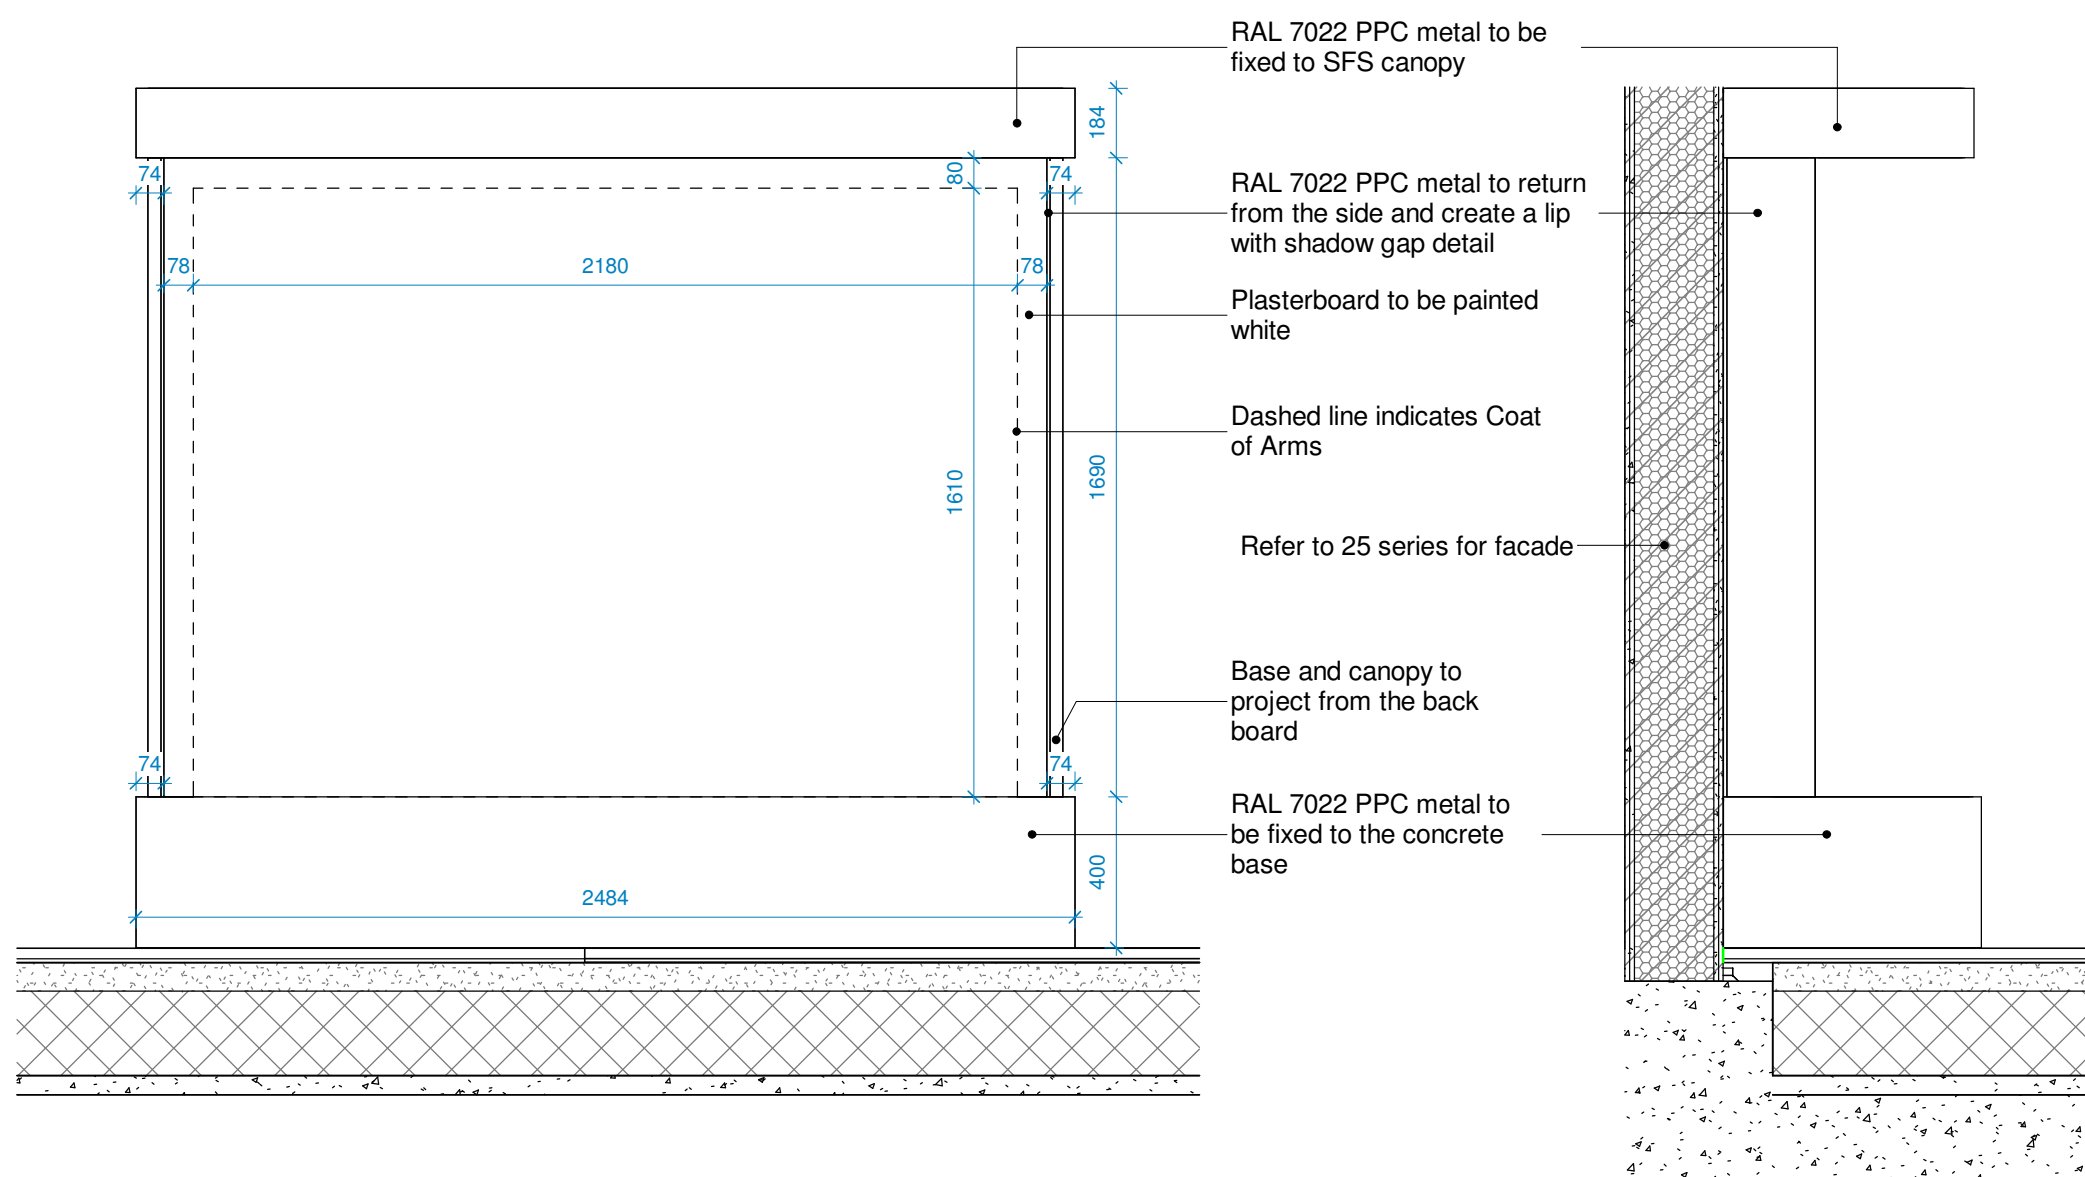


N N Elevation
1 : 20


E E Elevation
1 : 20

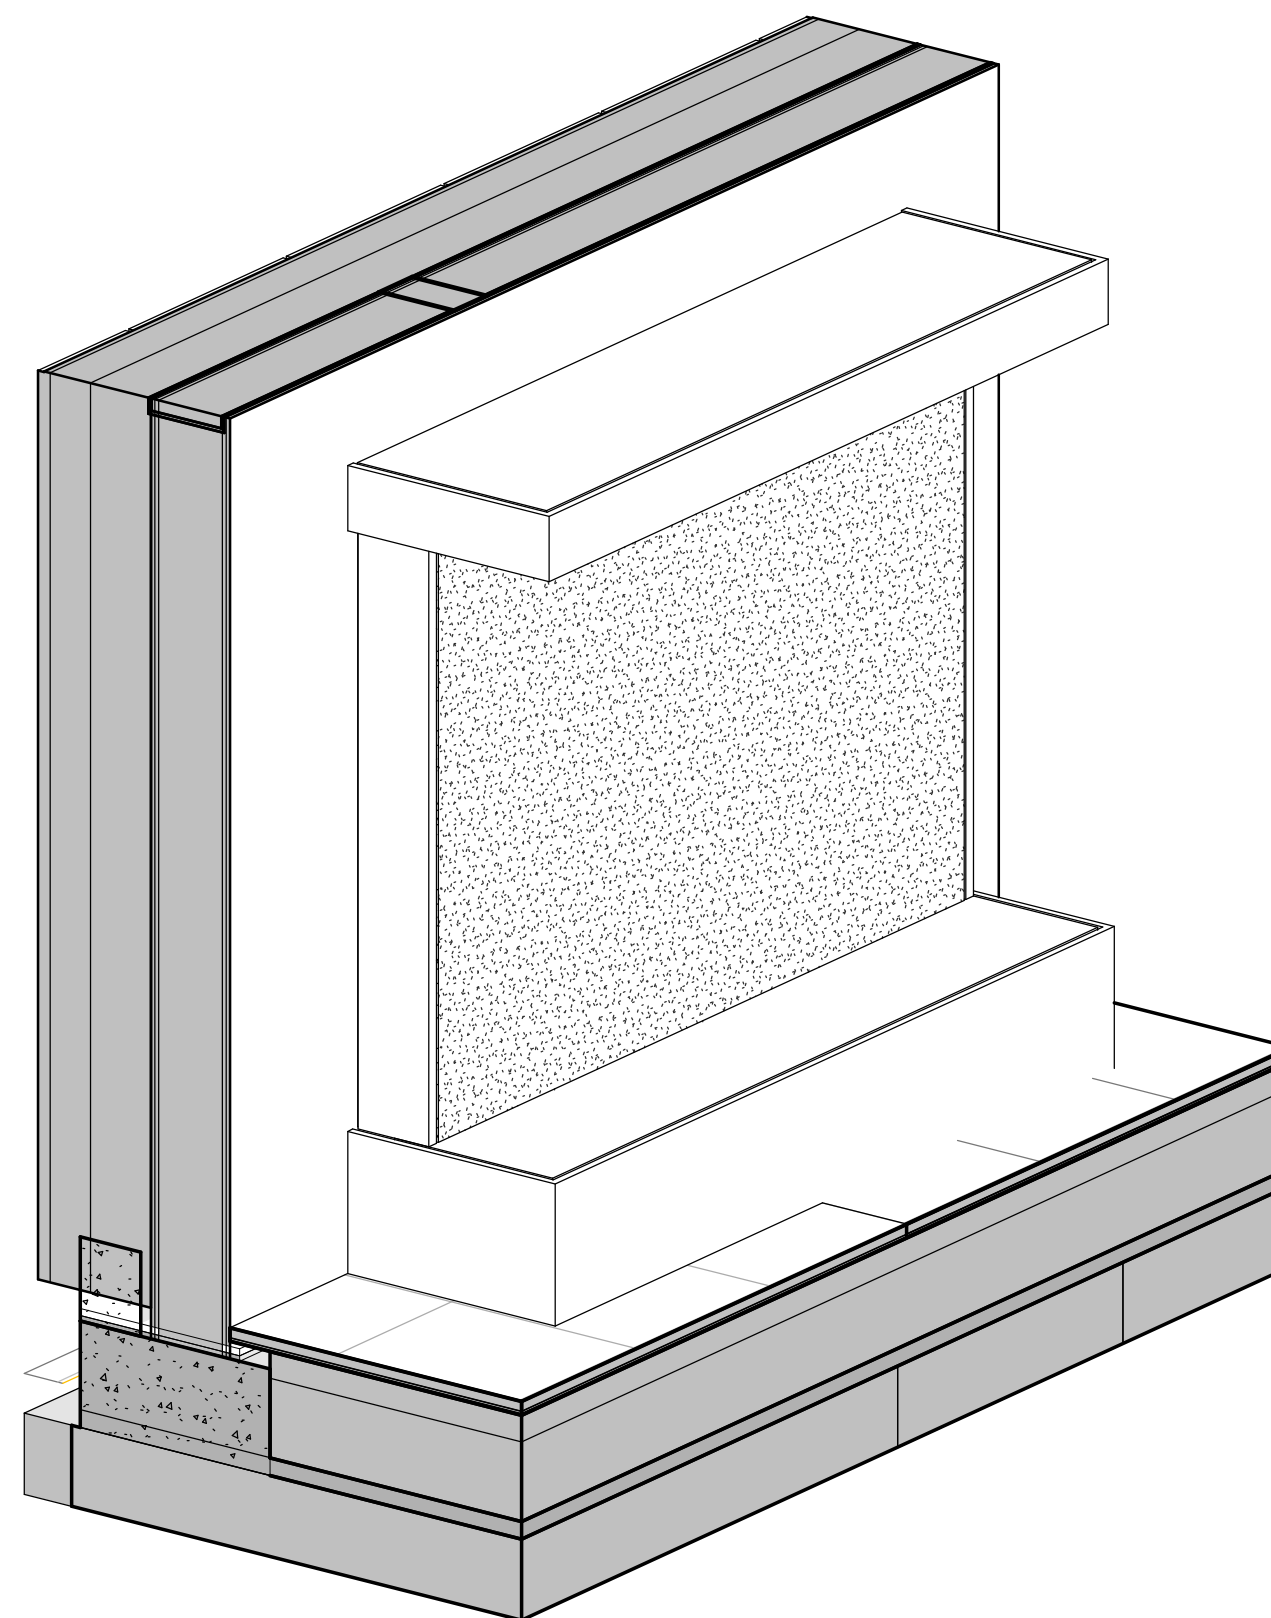


3 3D View
1 : 20

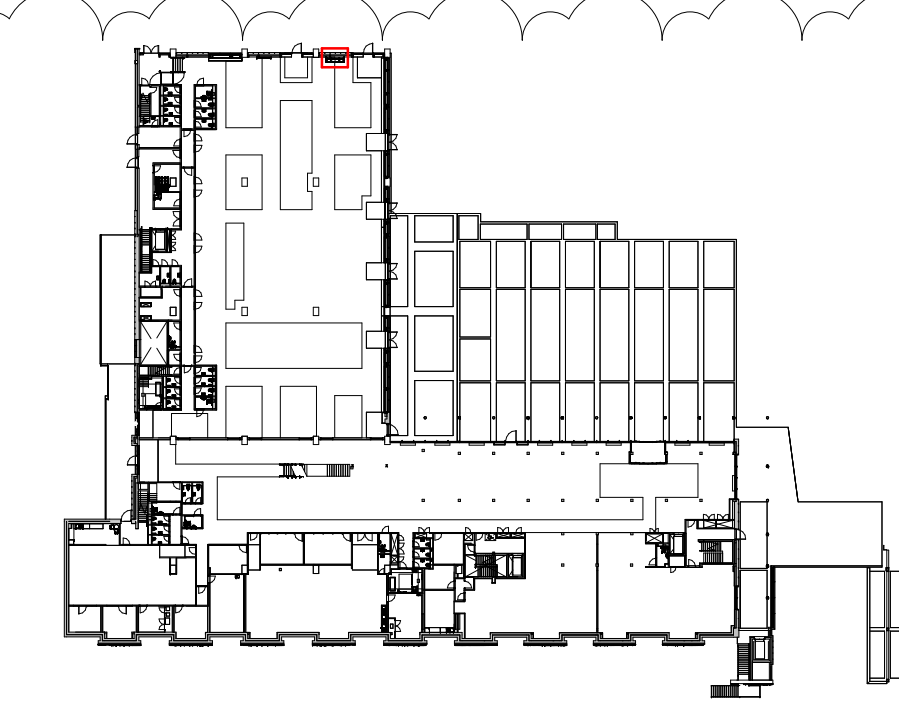


6 Coat of Arms Display Case - Key Plan
1 : 1000

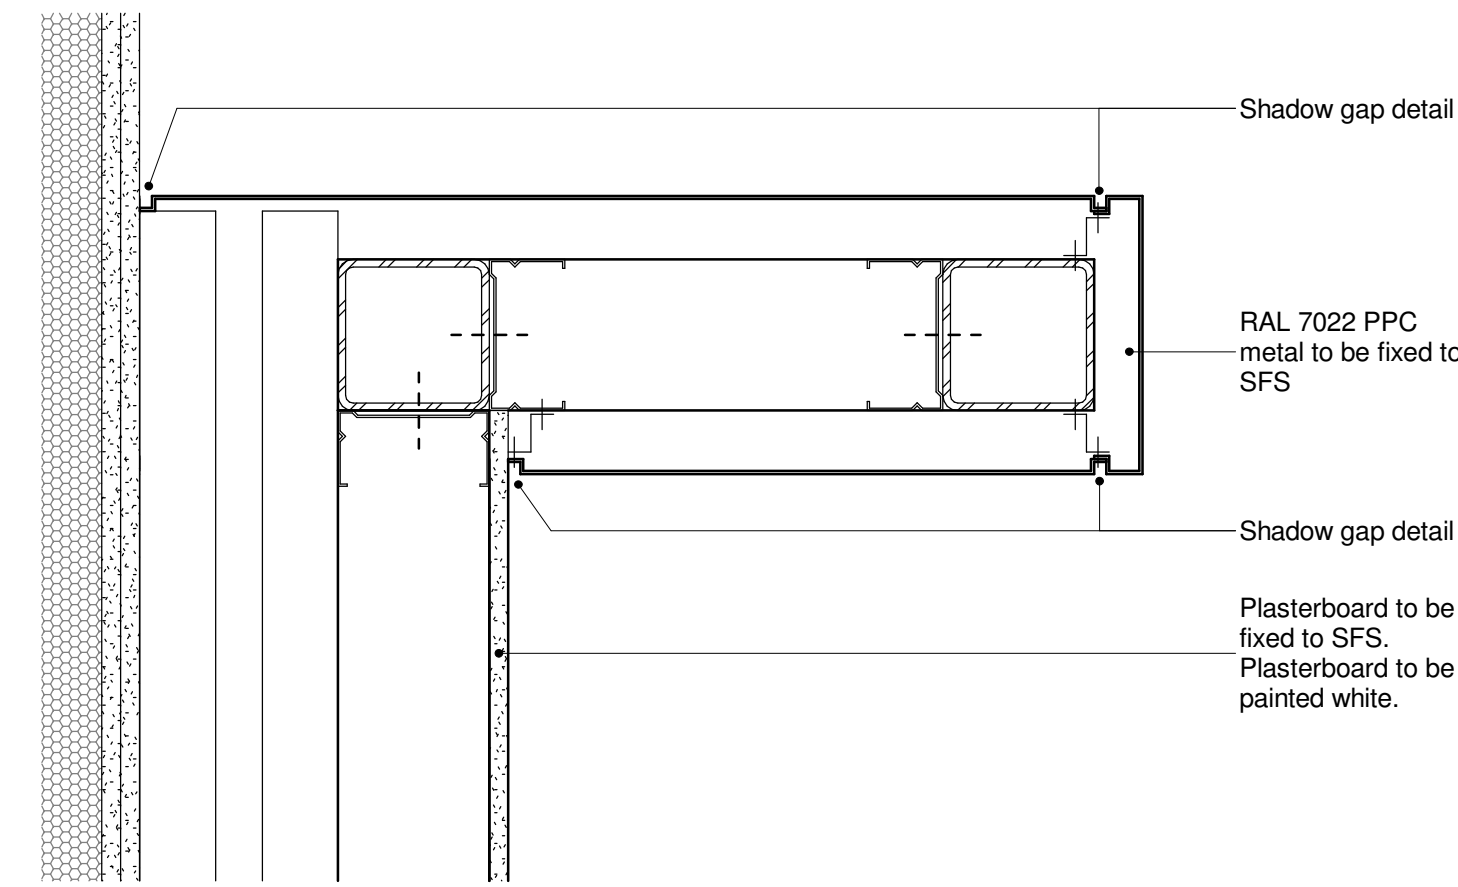

4 Head Detail
1 : 5

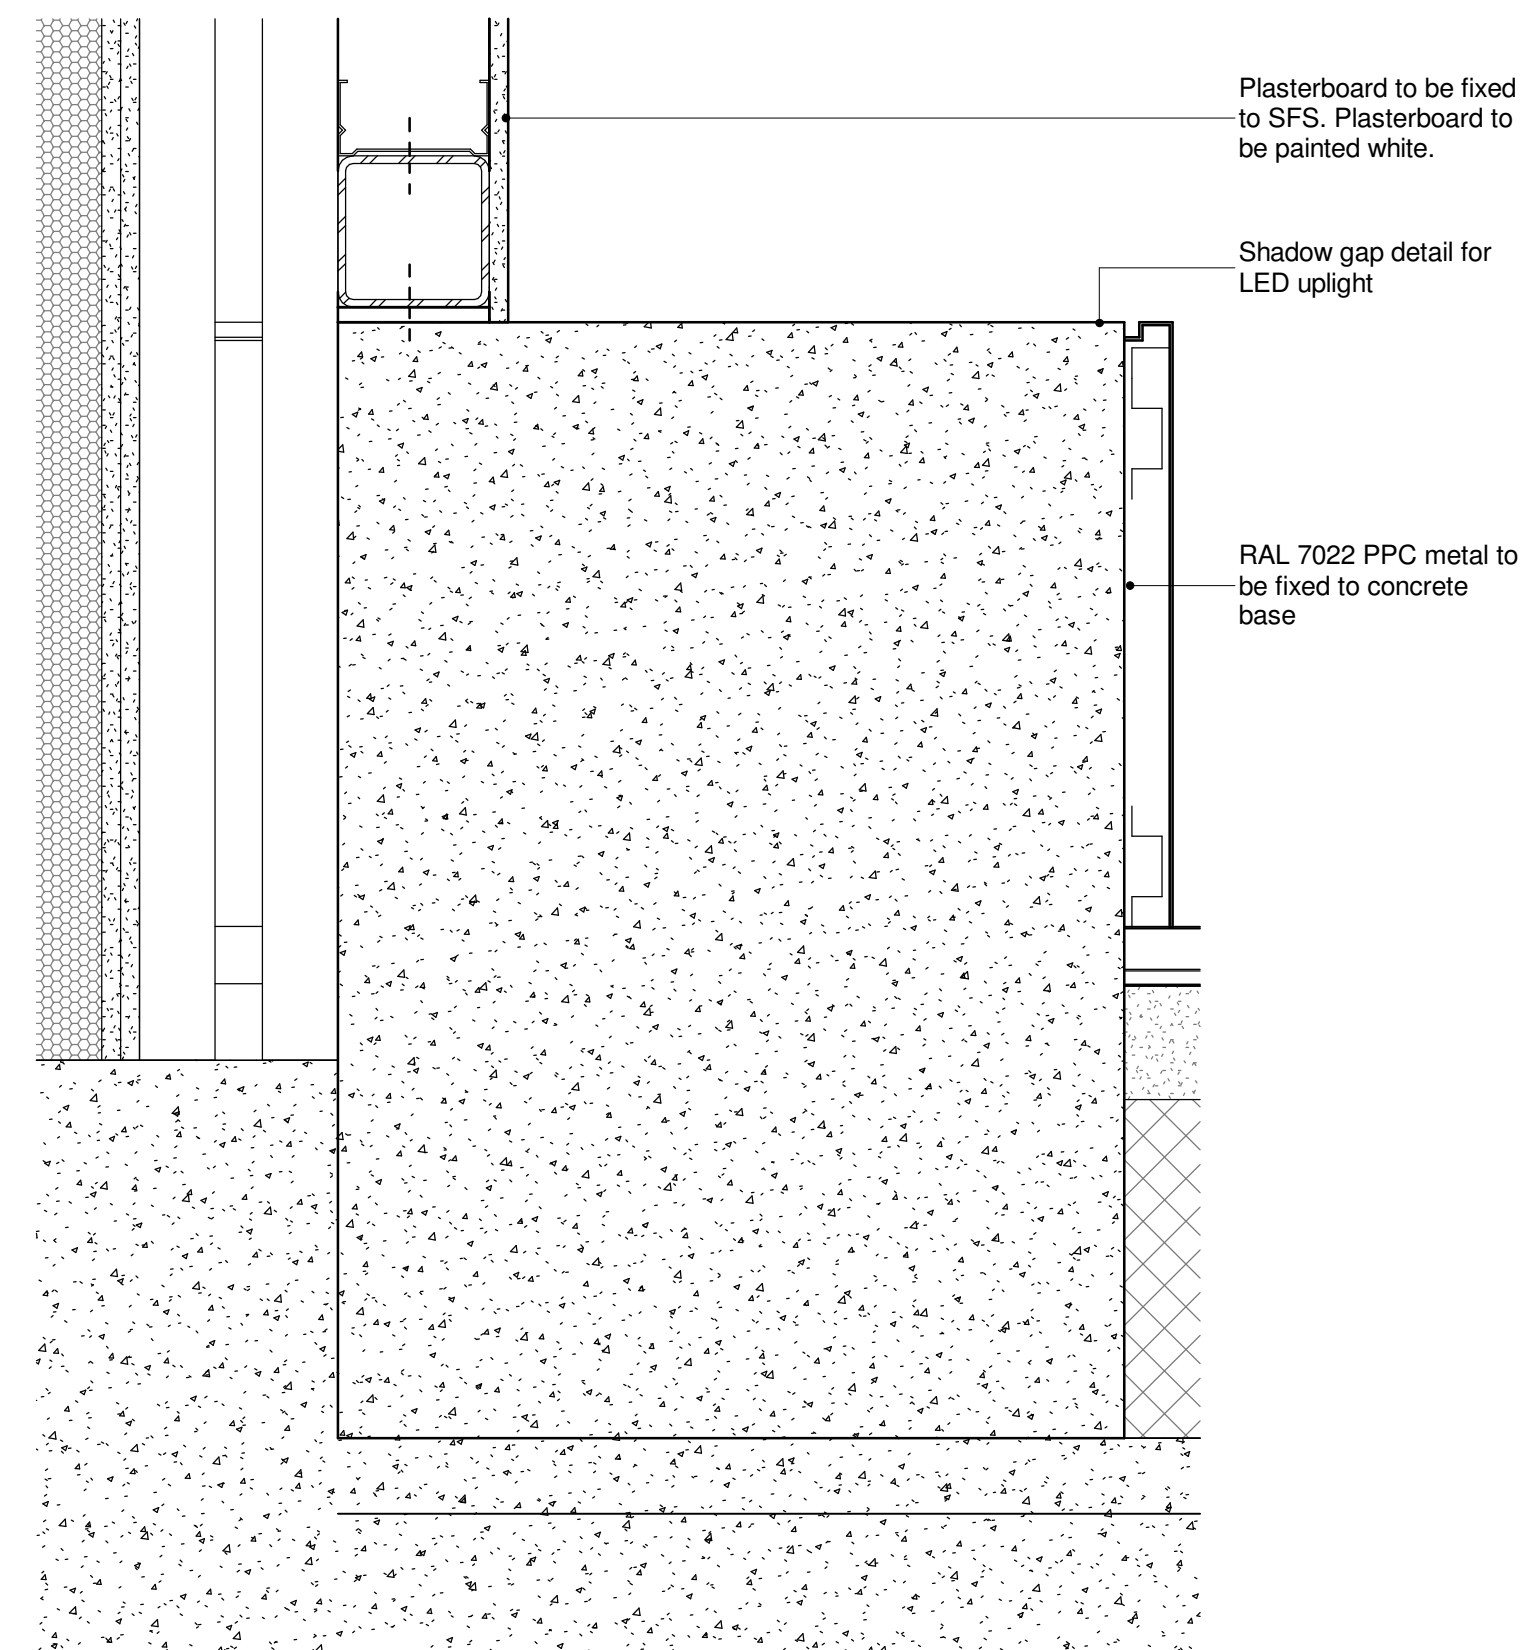

5 Base Detail
1 : 5

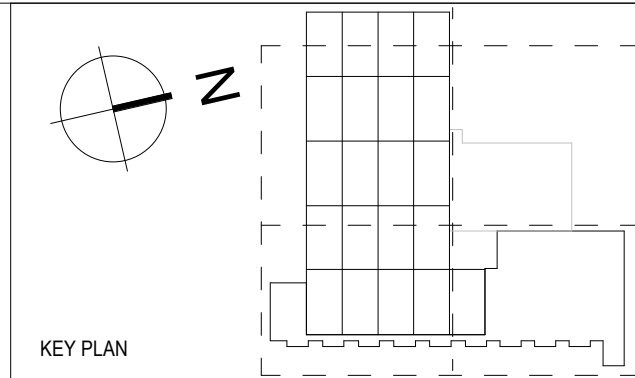

KEY PLAN

NOTES

THIS DRAWING MUST NOT BE SCALED.

ALL DIMENSIONS ARE TO BE VERIFIED AND CHECKED ON SITE. ANY DISCREPANCIES THAT ARE, OR BECOME APPARENT SHOULD BE REPORTED TO CHAPMAN TAYLOR.

AREAS INDICATED ARE APPROXIMATE GROSS INTERNAL AREA. THEY RELATE TO THE LIKELY AREAS OF THE BUILDING AT THE CURRENT STAGE OF DESIGN. ANY DECISIONS TO BE MADE ON THE BASIS OF THESE PREDICTIONS, WHETHER AS TO PROJECT VIABILITY, PRE-LETTING, LEASE AGREEMENTS, OR THE LIKE, SHOULD INCLUDE DUE ALLOWANCE FOR THE INCREASES AND DECREASES INHERENT IN THE DESIGN DEVELOPMENT AND BUILDING PROCESS.

© COPYRIGHT CHAPMAN TAYLOR 2022

REV	DATE	BY	DESCRIPTION	CHKD
C02	08.07.2025	KD	KEY PLAN ADDED	RW
C01	19.06.2025	KD	ISSUE FOR CONSTRUCTION	RW



PROJECT
Kirklees Cultural Heart, Huddersfield



DRAWING TITLE
Joinery Details
Coat of Arms Display Case

Scale 1 : 100 @ A1

1		5					
INTERNAL JOB NO	ISSUE DATE	STATUS			DRAWN BY	CHECKED BY	
D132KCH	19.06.2025	CONSTRUCTION			KD	RW	
PROJECT NUMBER	ORIGINATOR	ZONE	LEVEL	TYPE	ROLE	NUMBER	REVISION
IR430301	CTA	ZZ	XX	DR	A	701100	C02