

KEY PLAN

NOTES

THIS DRAWING MUST NOT BE SCALED.


ALL DIMENSIONS ARE TO BE VERIFIED AND CHECKED ON SITE. ANY DISCREPANCIES THAT ARE, OR BECOME APPARENT SHOULD BE REPORTED TO CHAPMAN TAYLOR.

AREAS INDICATED ARE APPROXIMATE GROSS INTERNAL AREA. THEY RELATE TO THE LIKELY AREAS OF THE BUILDING AT THE CURRENT STAGE OF DESIGN. ANY DECISIONS TO BE MADE ON THE BASIS OF THESE PREDICTIONS, WHETHER AS TO PROJECT VIABILITY, PRE-LETTING, LEASE AGREEMENTS, OR THE LIKE, SHOULD INCLUDE DUE ALLOWANCE FOR THE INCREASES AND DECREASES INHERENT IN THE DESIGN DEVELOPMENT AND BUILDING PROCESS.


© COPYRIGHT CHAPMAN TAYLOR 2022

**ROOF / FACADE LAYER KEY**


- General Facade Layers:**
- Breather Membrane
  - EPDM
  - Vapour Control Layer (VCL)
- General Roofing Layers:**
- Water Control Layer (WCL)
  - Hot Melt Waterproofing Layer
- Below Ground / Edging Layers:**
- Below Ground Protective Layer
  - Below Ground Waterproofing Layer

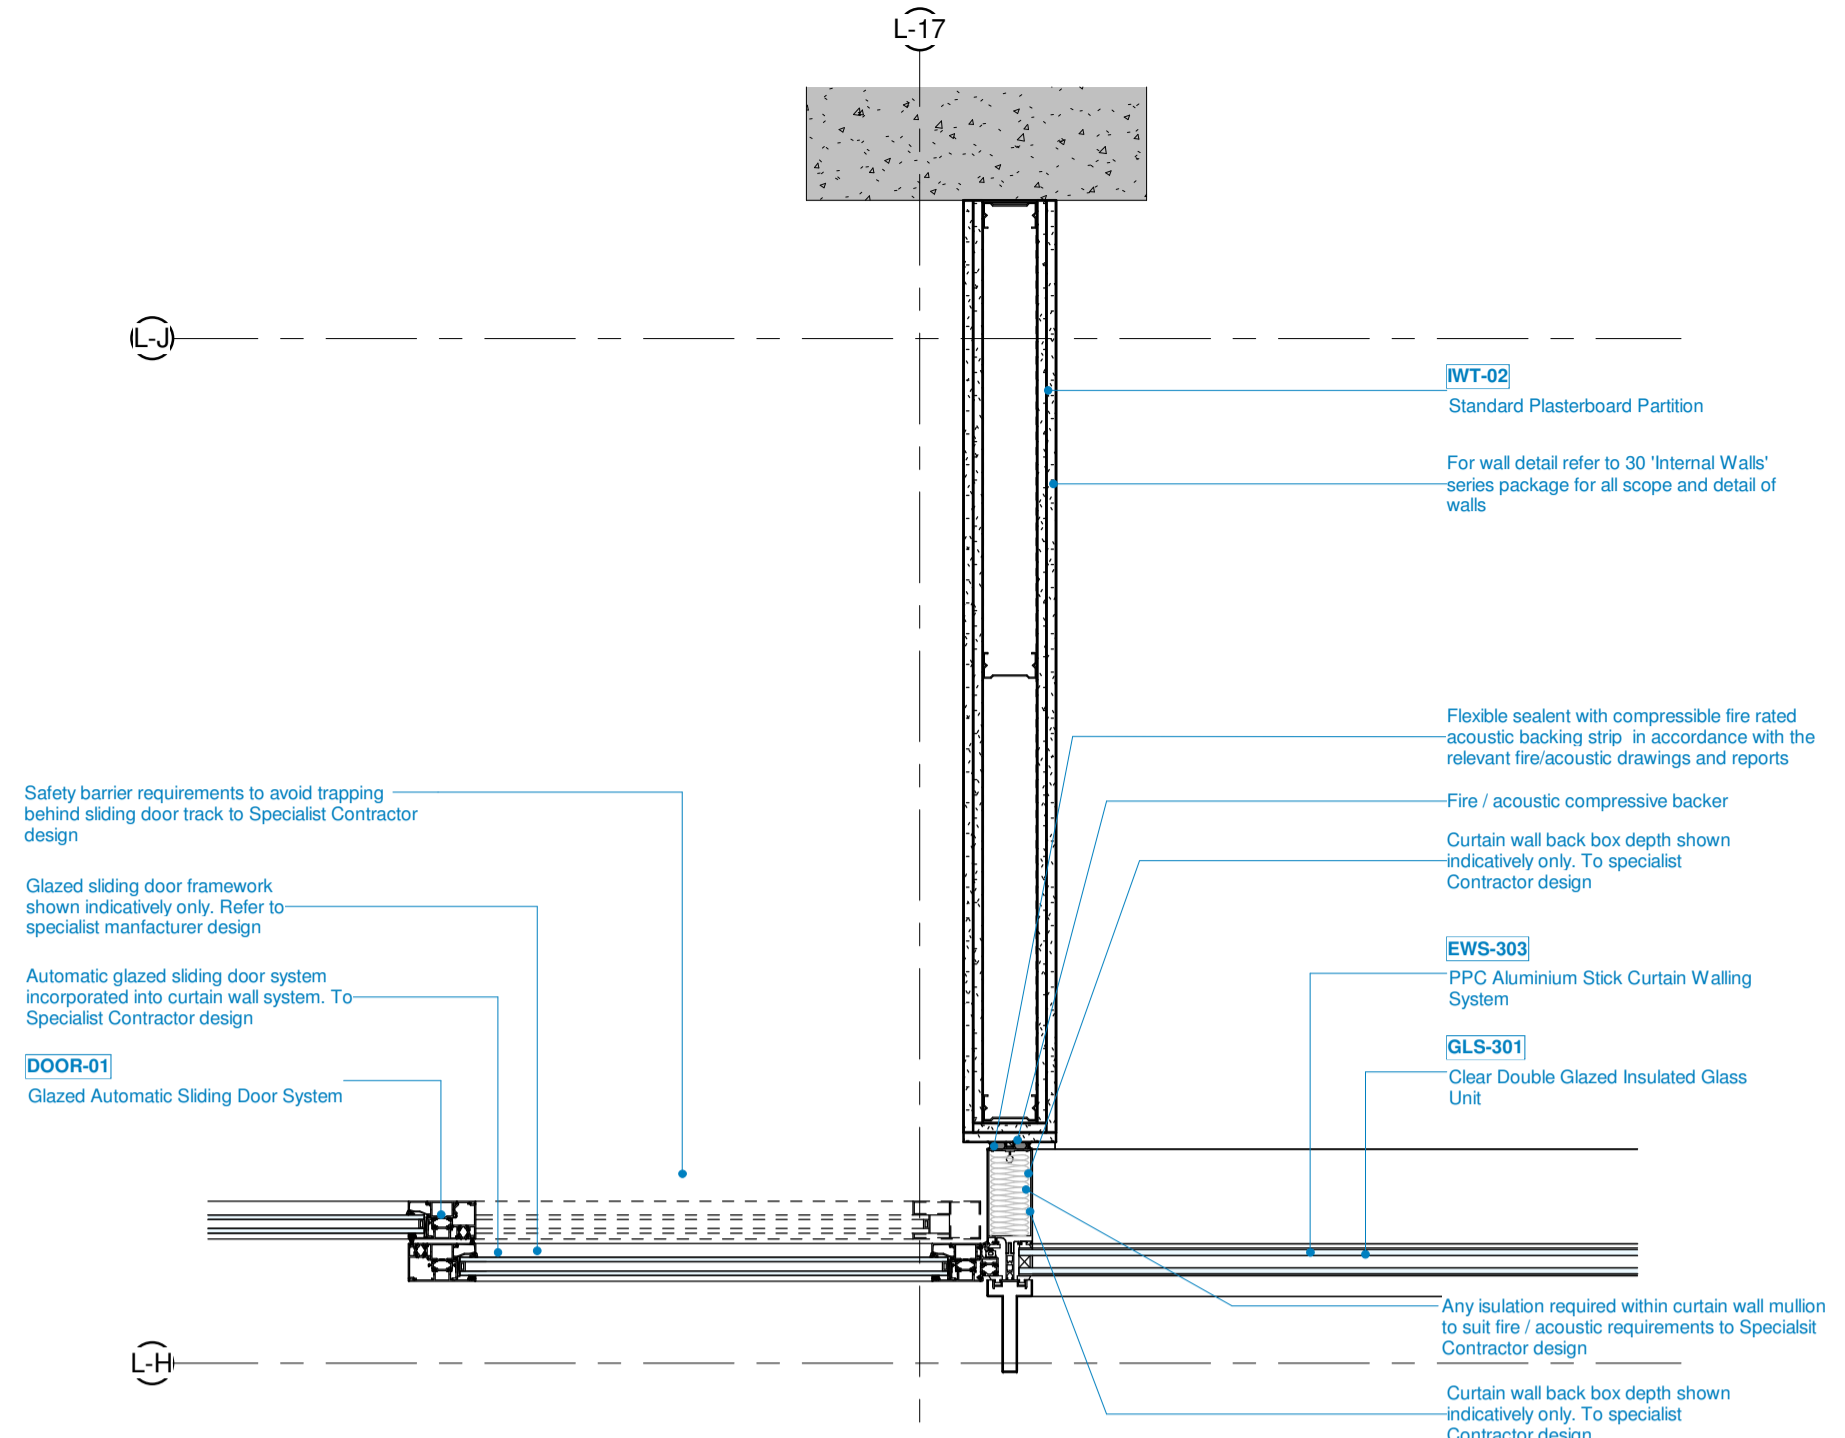

**1 CW / Automatic Glazed Sliding Door Jamb Detail**  
1 : 10  
Referenced by 1 / 203003

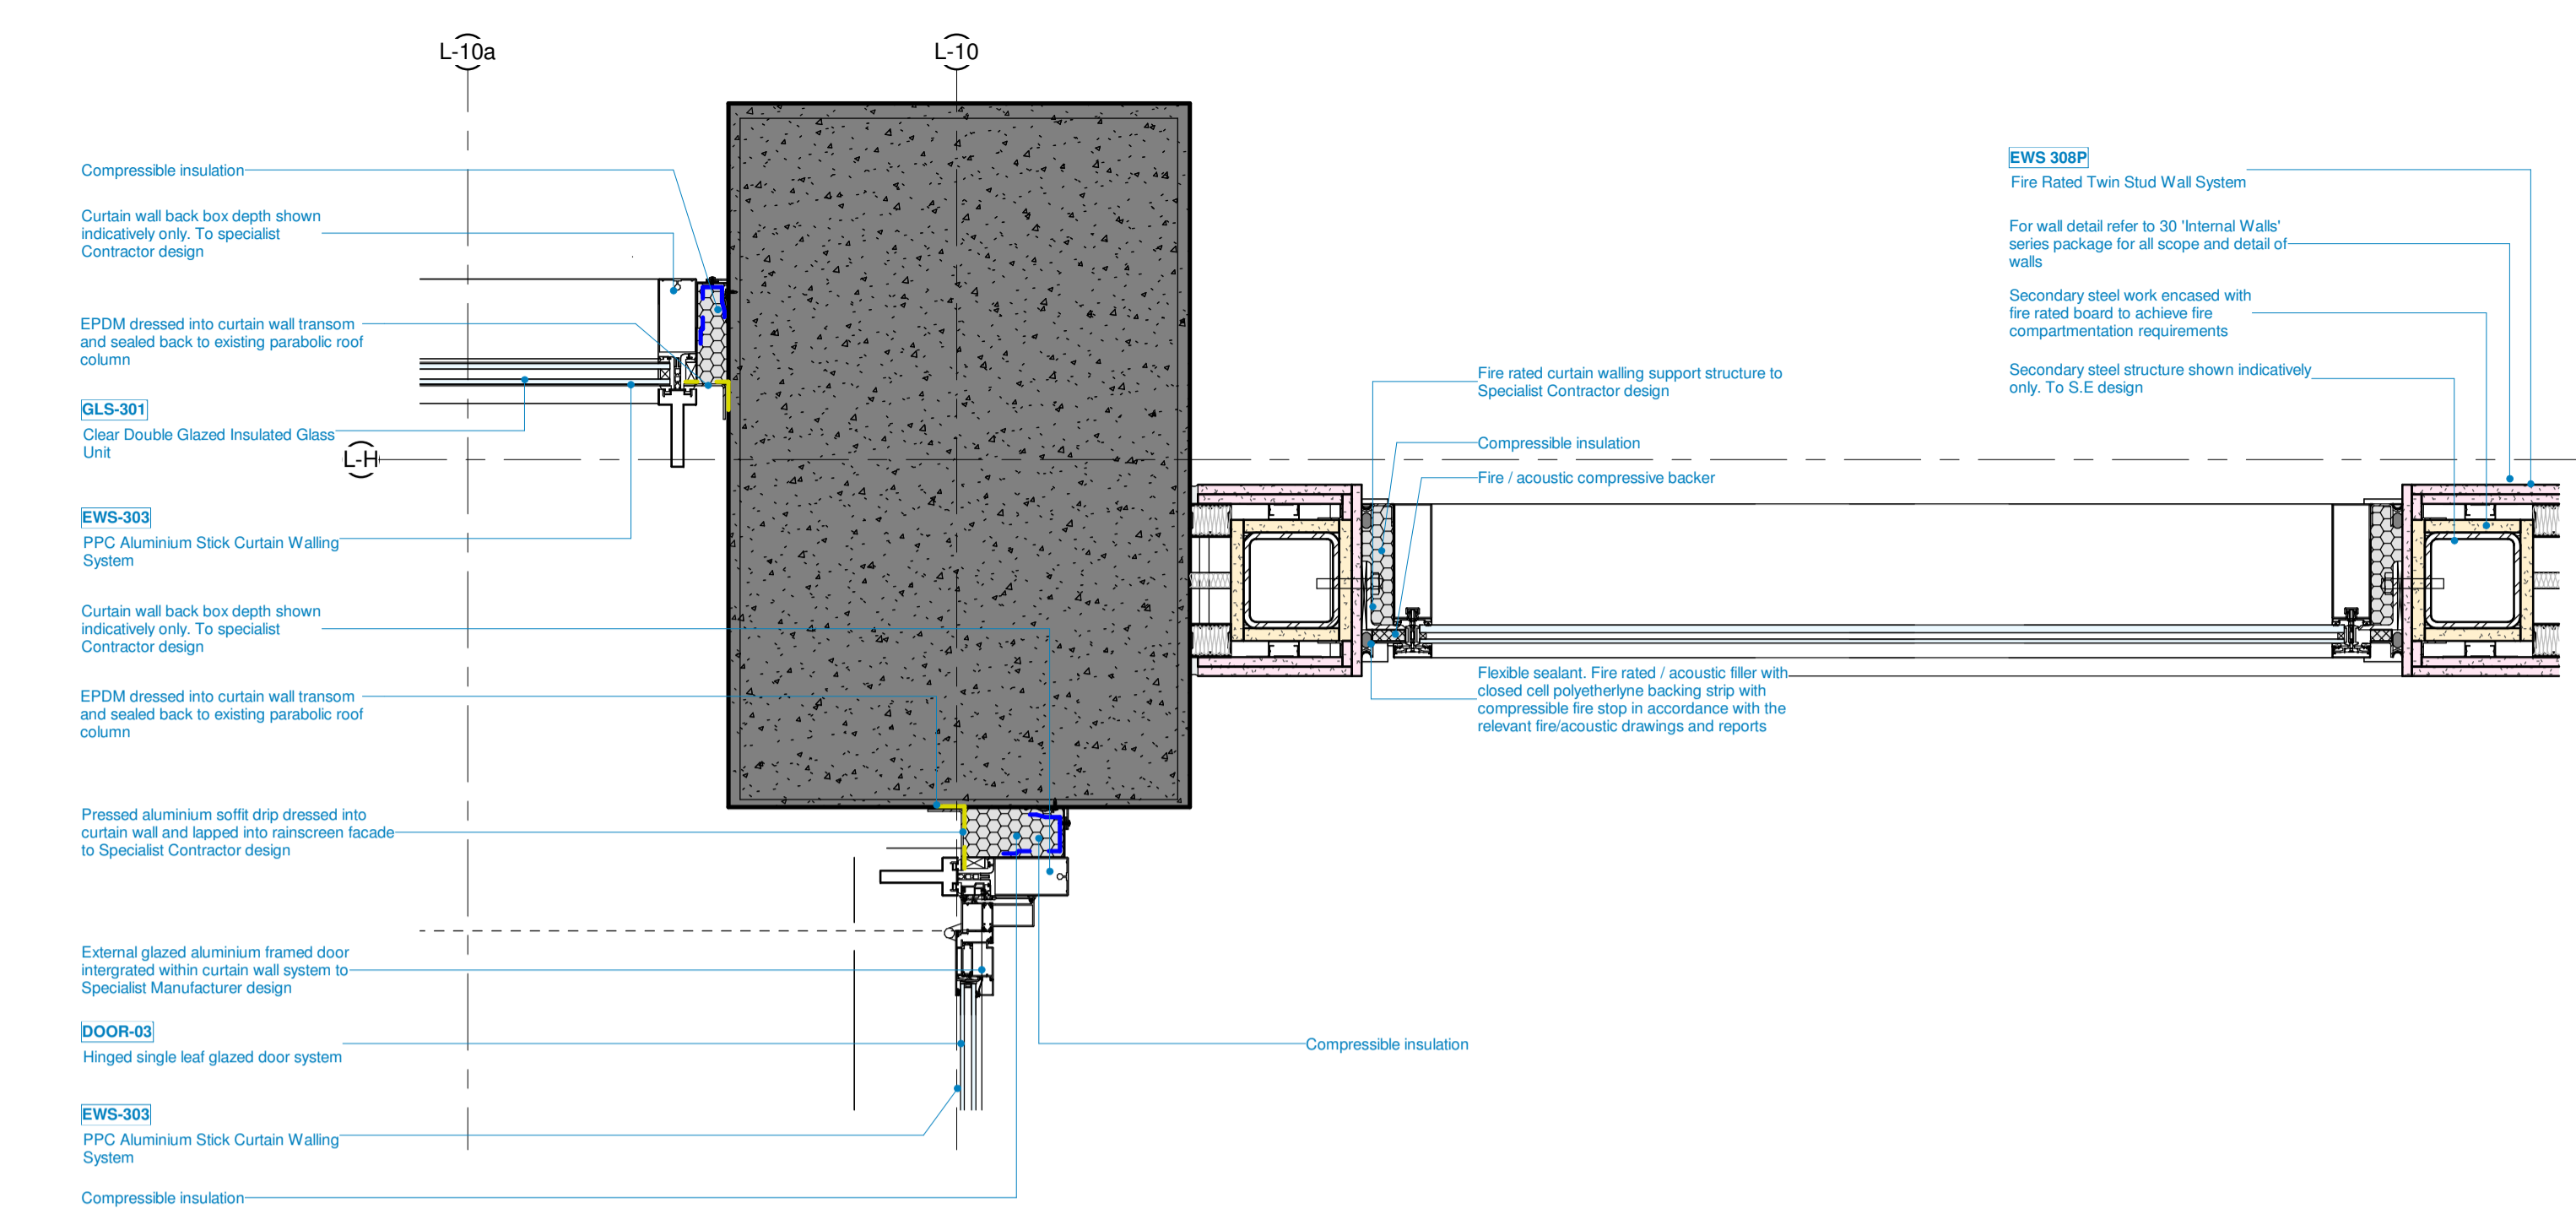


**2 Foodhall / Library / FR Screen Detail**  
1 : 10  
Referenced by 1 / 203002

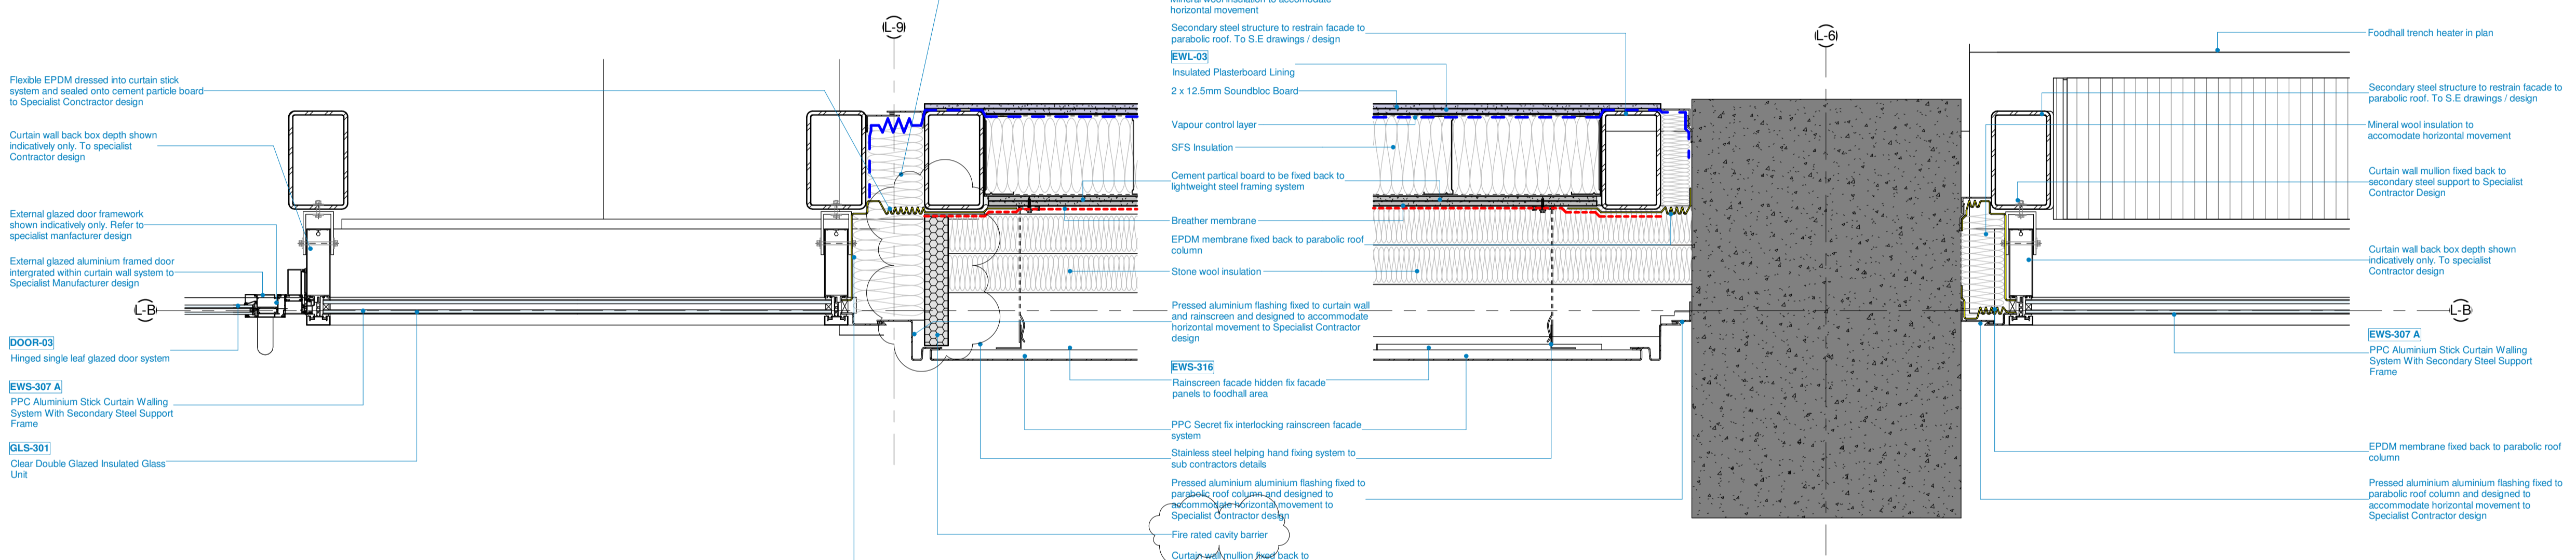


**3 CW / Rainscreen Movement Joint Detail**  
1 : 10  
Referenced by 1 / 203001

**4 CW / Parabolic Roof Column / Rainscreen Abutment Detail (West)**  
1 : 10  
Referenced by 1 / 203001

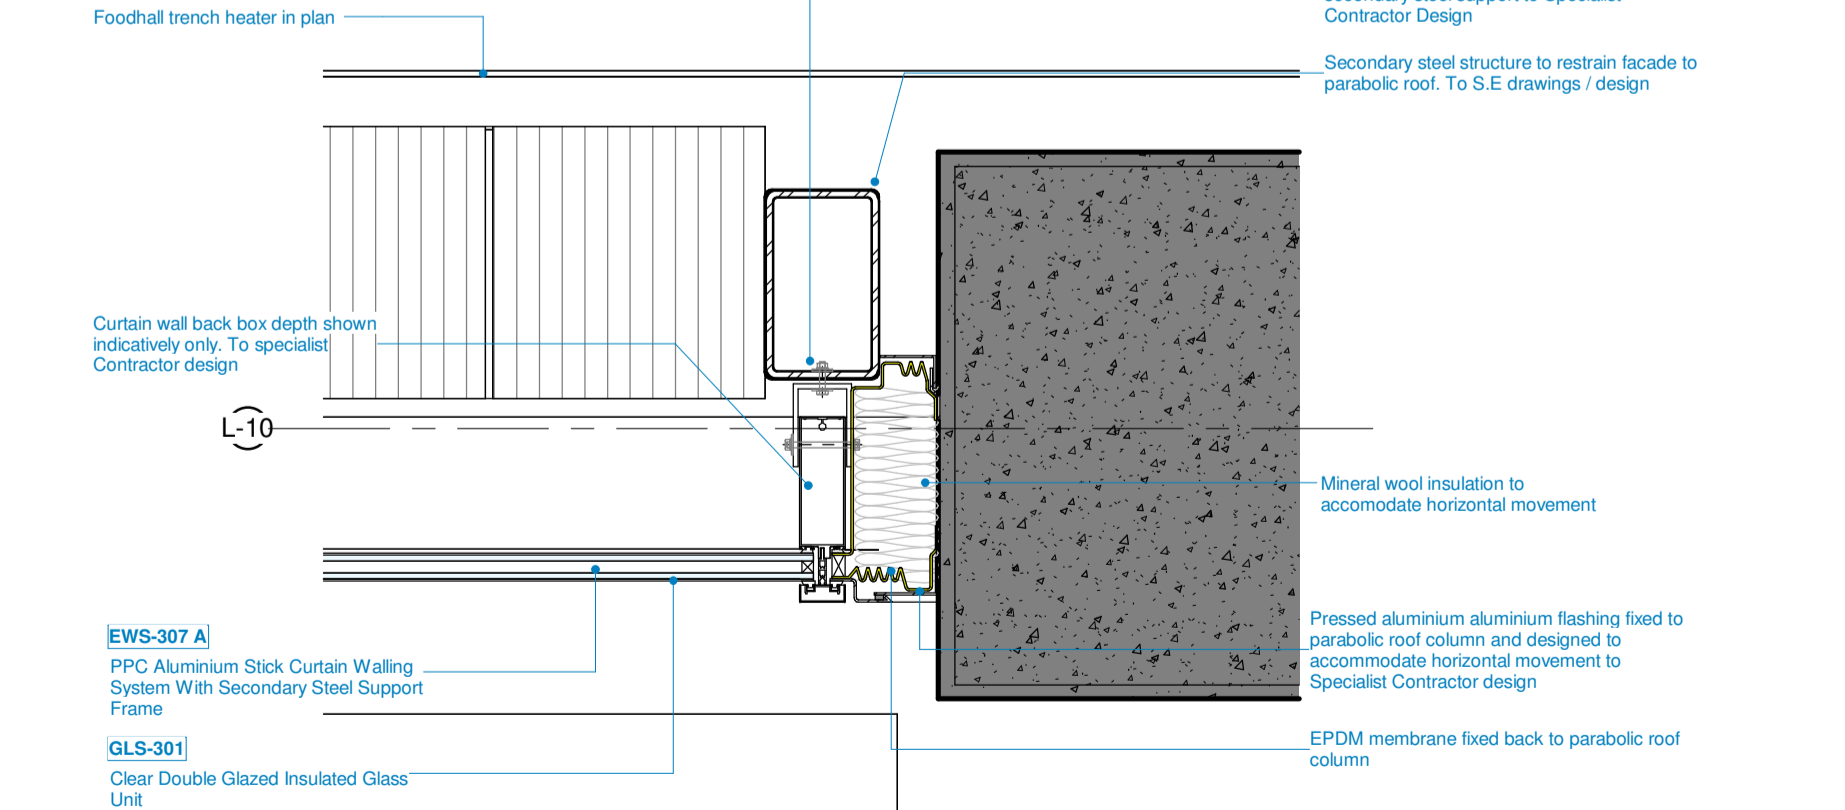

**5 CW / Parabolic Roof Column Abutment Detail**  
1 : 10  
Referenced by 1 / 203001

SERIES	CROSS REFERENCE DRAWINGS SCHEDULE
01	SITE 15 SLAB EDGE SETTING OUT 22 BAY ELEVATIONS & SECTIONS 25 FIN SETTING OUT / ENVELOPE DETAILS 31 EXTERNAL DOORS & WINDOWS 35 CEILING SCOPING 73 KITCHEN LAYOUTS
03	AREA PLANS 20 GA PLANS 23 FLOOR BUILD UP / FINISH SCOPING 27 ROOF SCOPING / DETAILS 32 INTERNAL DOORS & SCREENS 42 INTERNAL WALL FINISHES 74 SANITARY LAYOUTS
09	FIRE STRATEGY PLANS 21 GA ELEVATIONS & SECTIONS 24 CORE SETOUTS 30 INTERNAL WALLS 34 BALUSTRADES & METALWORK 71 SIGNAGE SCHEDULE 75 CLEANING & MAINTENANCE

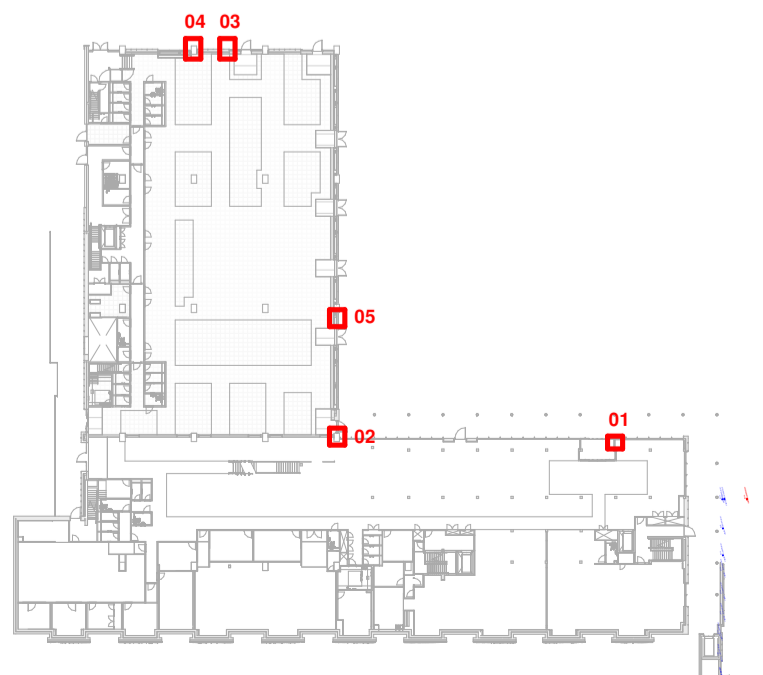

REV	DATE	BY	DESCRIPTION	CHK'D
C03	14.03.2025	RW	DETAILS UPDATED TO SUIT FIRE STRATEGY	RW
C02	28.02.2025	RW	DETAILS ADDED / UPDATED IN LINE WITH BAM	RW
C01	01.11.2024	RW	ISSUED FOR CONSTRUCTION	AN
T01	15.03.2024	RW	ISSUED FOR TENDER	AN

CLIENT

3125 Century Way,  
Thorpe Park,  
Leeds,  
LS15 8ZB  
www.bam.co.uk

PROJECT

Kirklees Cultural Heart, Huddersfield

ARCHITECT

MANCHESTER STUDIO  
Bess Warehouse  
4 Gable Street, Castlefield  
Manchester M3 4LZ  
United Kingdom  
T +44 (0)161 828 6500  
E manchester@chapmantaylor.com  
www.chapmantaylor.com

STRUCTURAL ENGINEER

Rose Wharf,  
East Street,  
Leeds,  
LS9 8EE  
curtins.co.uk

SERVICES ENGINEER

3125 Century Way,  
Thorpe Park,  
Leeds,  
LS15 8ZB  
www.bam.co.uk

DRAWING TITLE

FACADE DETAILS  
Plan Interface Details  
Sheet 02  
Scale 1 : 10 @ A1

INTERNAL JOB NO: D132KCH | ISSUE DATE: 15.03.2024 | STATUS: CONSTRUCTION | DRAWN BY: RW | CHECKED BY: AK

PROJECT NUMBER: IR430301 | ORIGINATOR: CTA | ZONE: ZZ | LEVEL: XX | ROLE: DR | NUMBER: A | REVISION: 255171 | C03