



LOCATION PLAN 1:1250

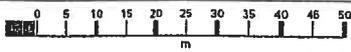

CAROLINE MAYWOOD
 2A KIRKLANDS
 CLECKHEATON
 BD19 3RW

OS MasterMap 1250/2500/10000 scale
 Monday, June 24, 2024, ID: BW1-01171876
 maps.blackwell.co.uk
 1:1250 scale print at A4, Centre: 419311 E, 425382 N
 ©Crown Copyright Ordnance Survey. Licence no.
 100041041

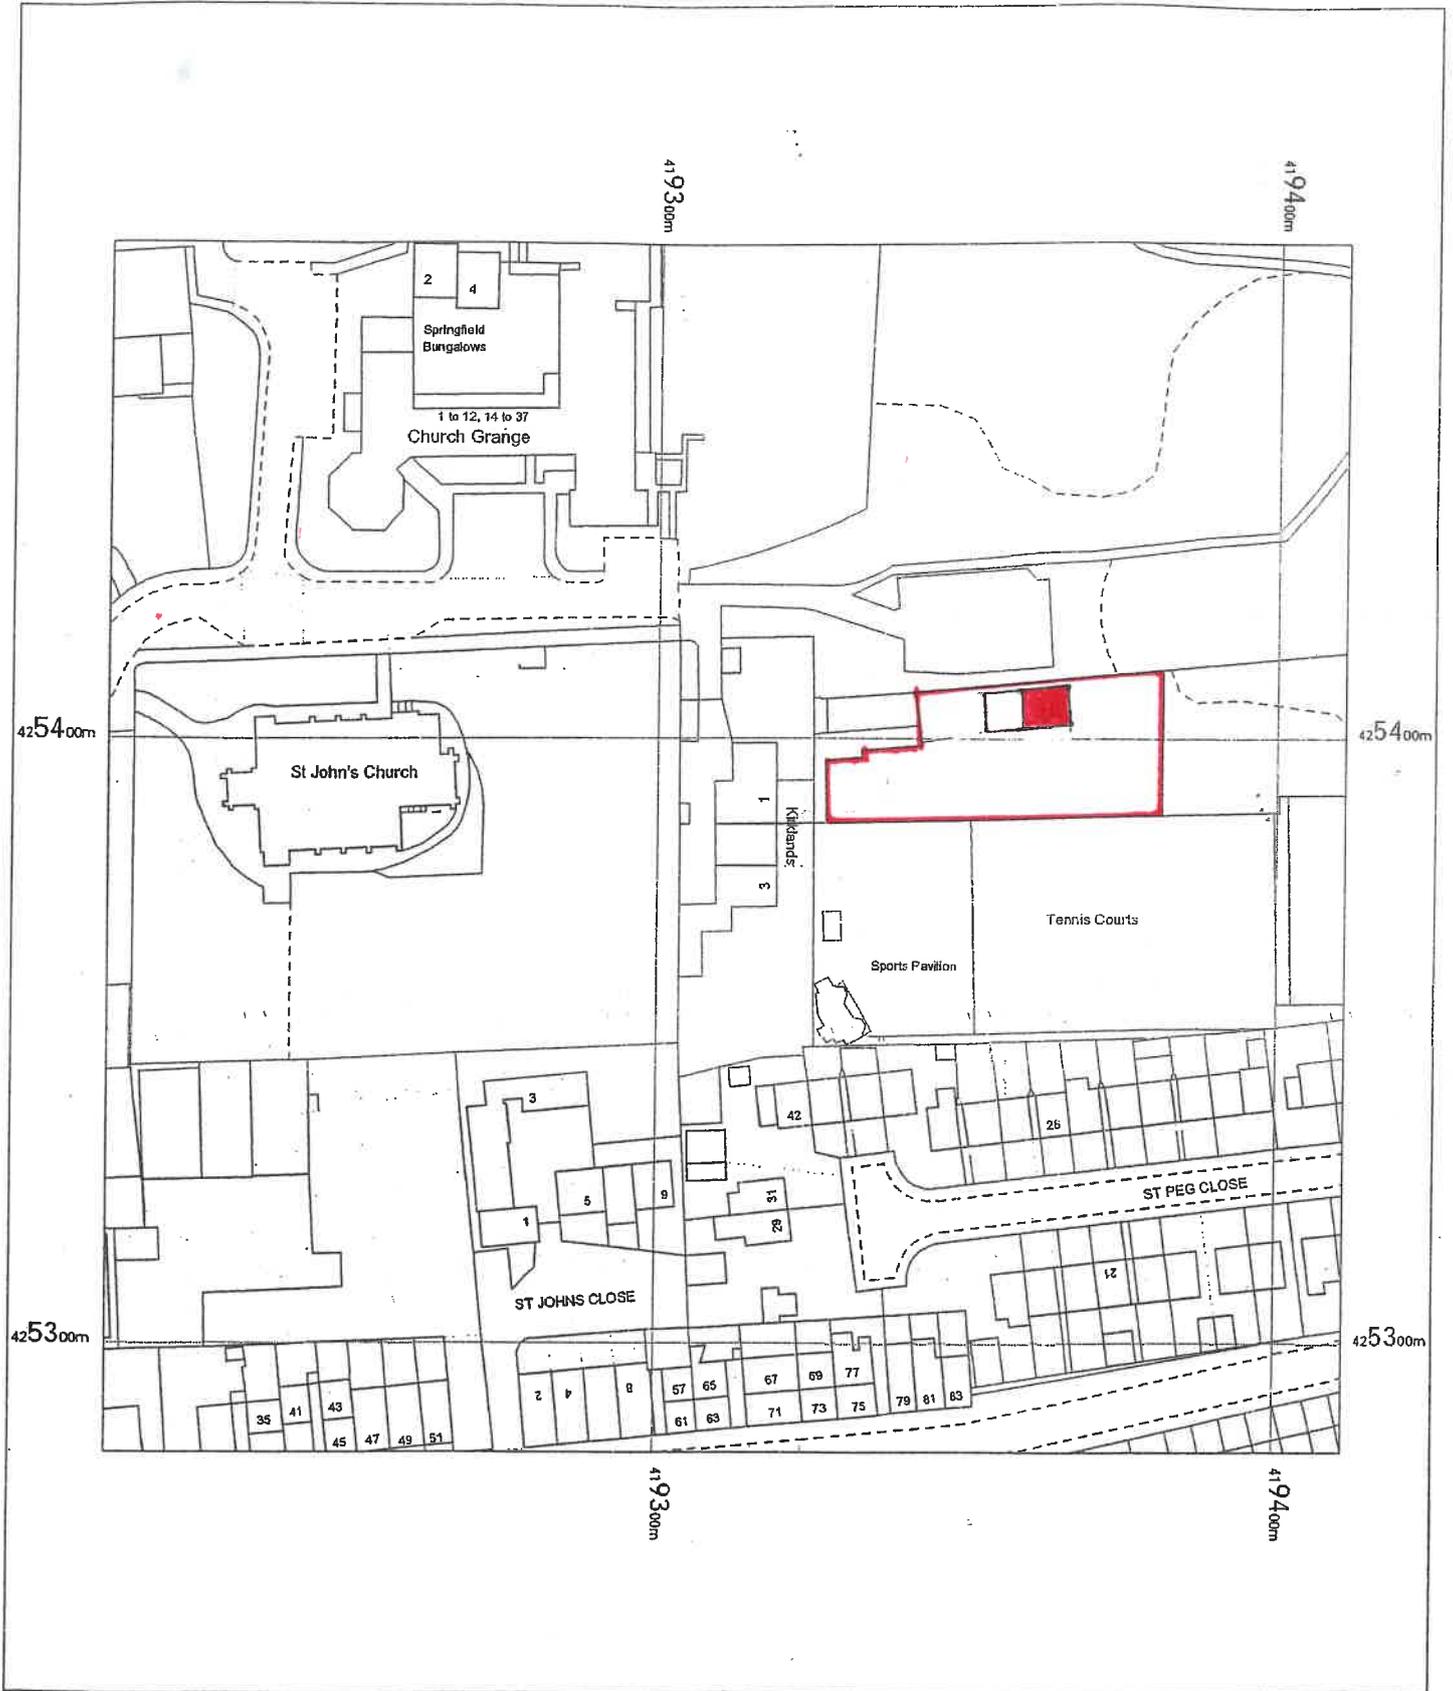

BLACKWELL'S
 MAPPING SERVICES
 PERSONAL & PROFESSIONAL MAPPING
 www.blackwellmapping.co.uk

TEL: 0800 151 2612
 maps@blackwell.co.uk

