
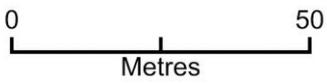


# DROPPED KERB APPLICATION - Location Plan

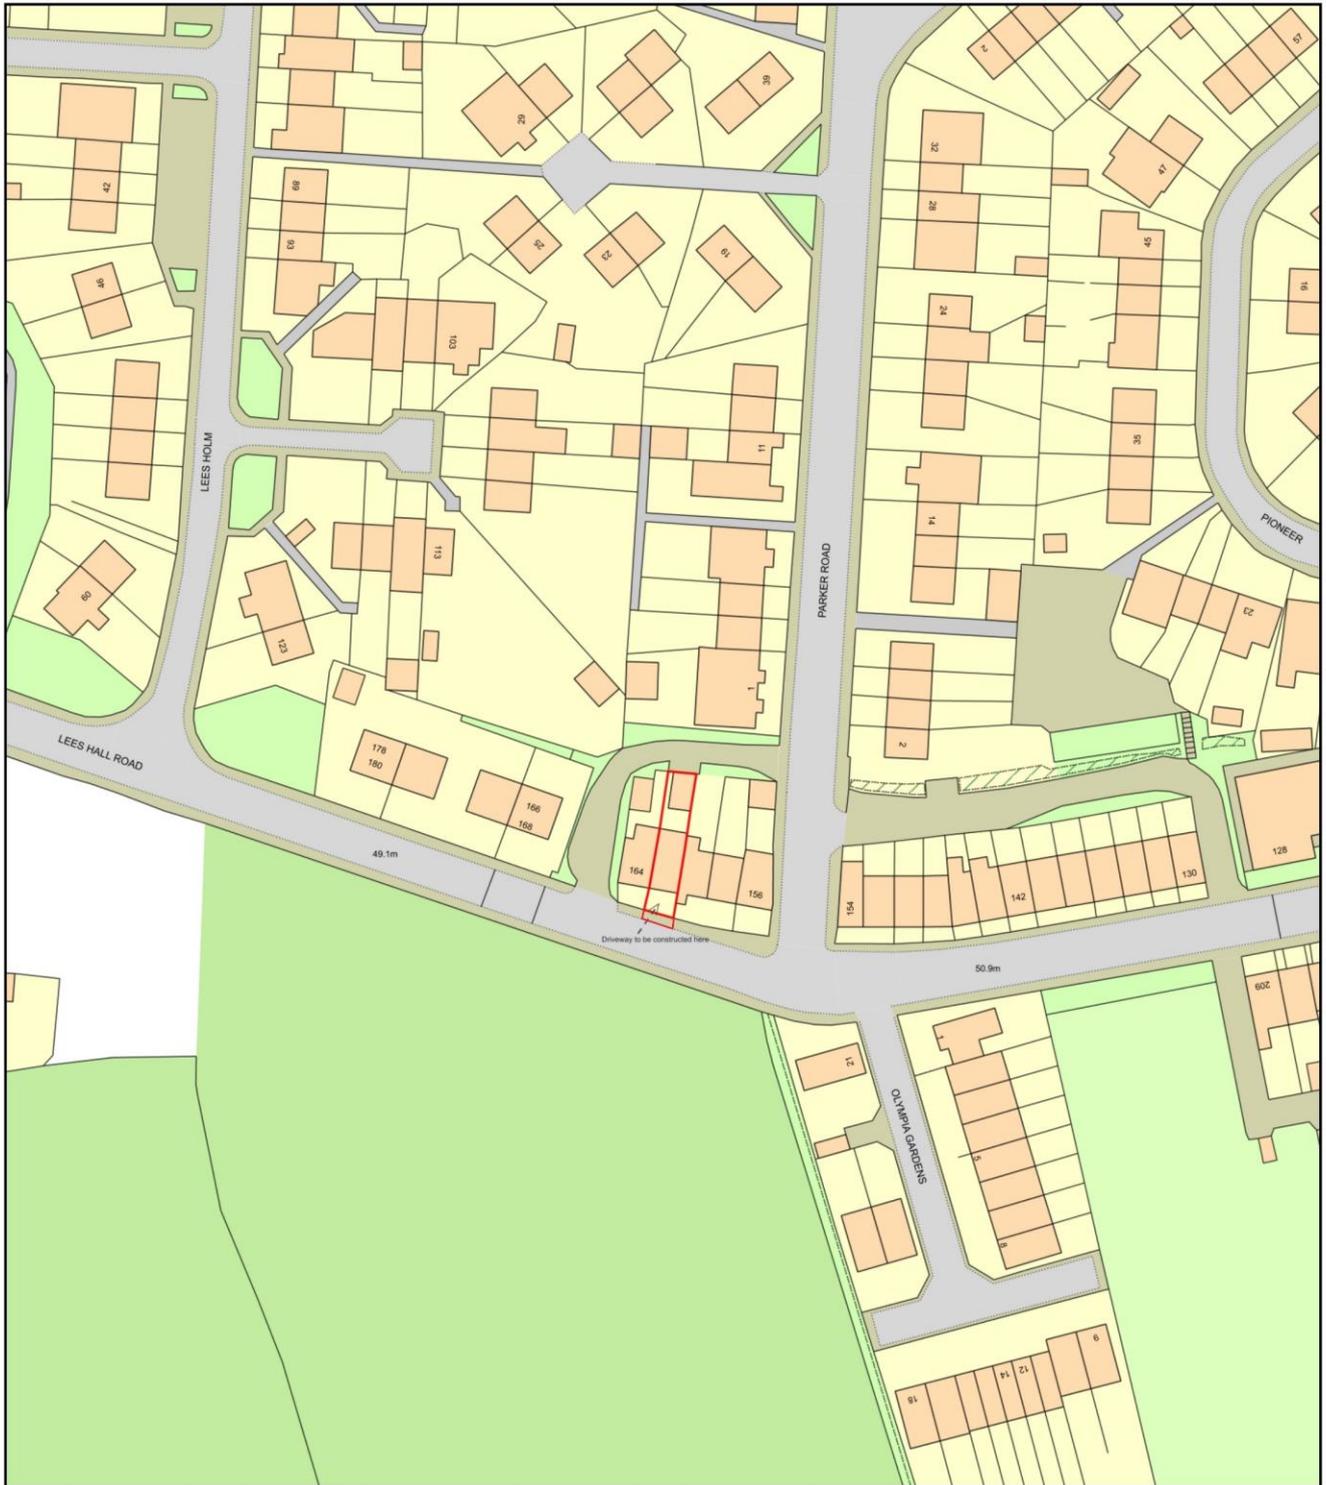

Plan Produced for: Ms SHAZIA KHALIQ  
Date Produced: 04 Sep 2025  
Plan Reference Number: TQRQM25247100352386  
Scale: 1:1250 @ A4