


300

200

100

0,0

Plotted by Steven Hutton on 27/08/2025 15:24:11 at 1:1 plot scale

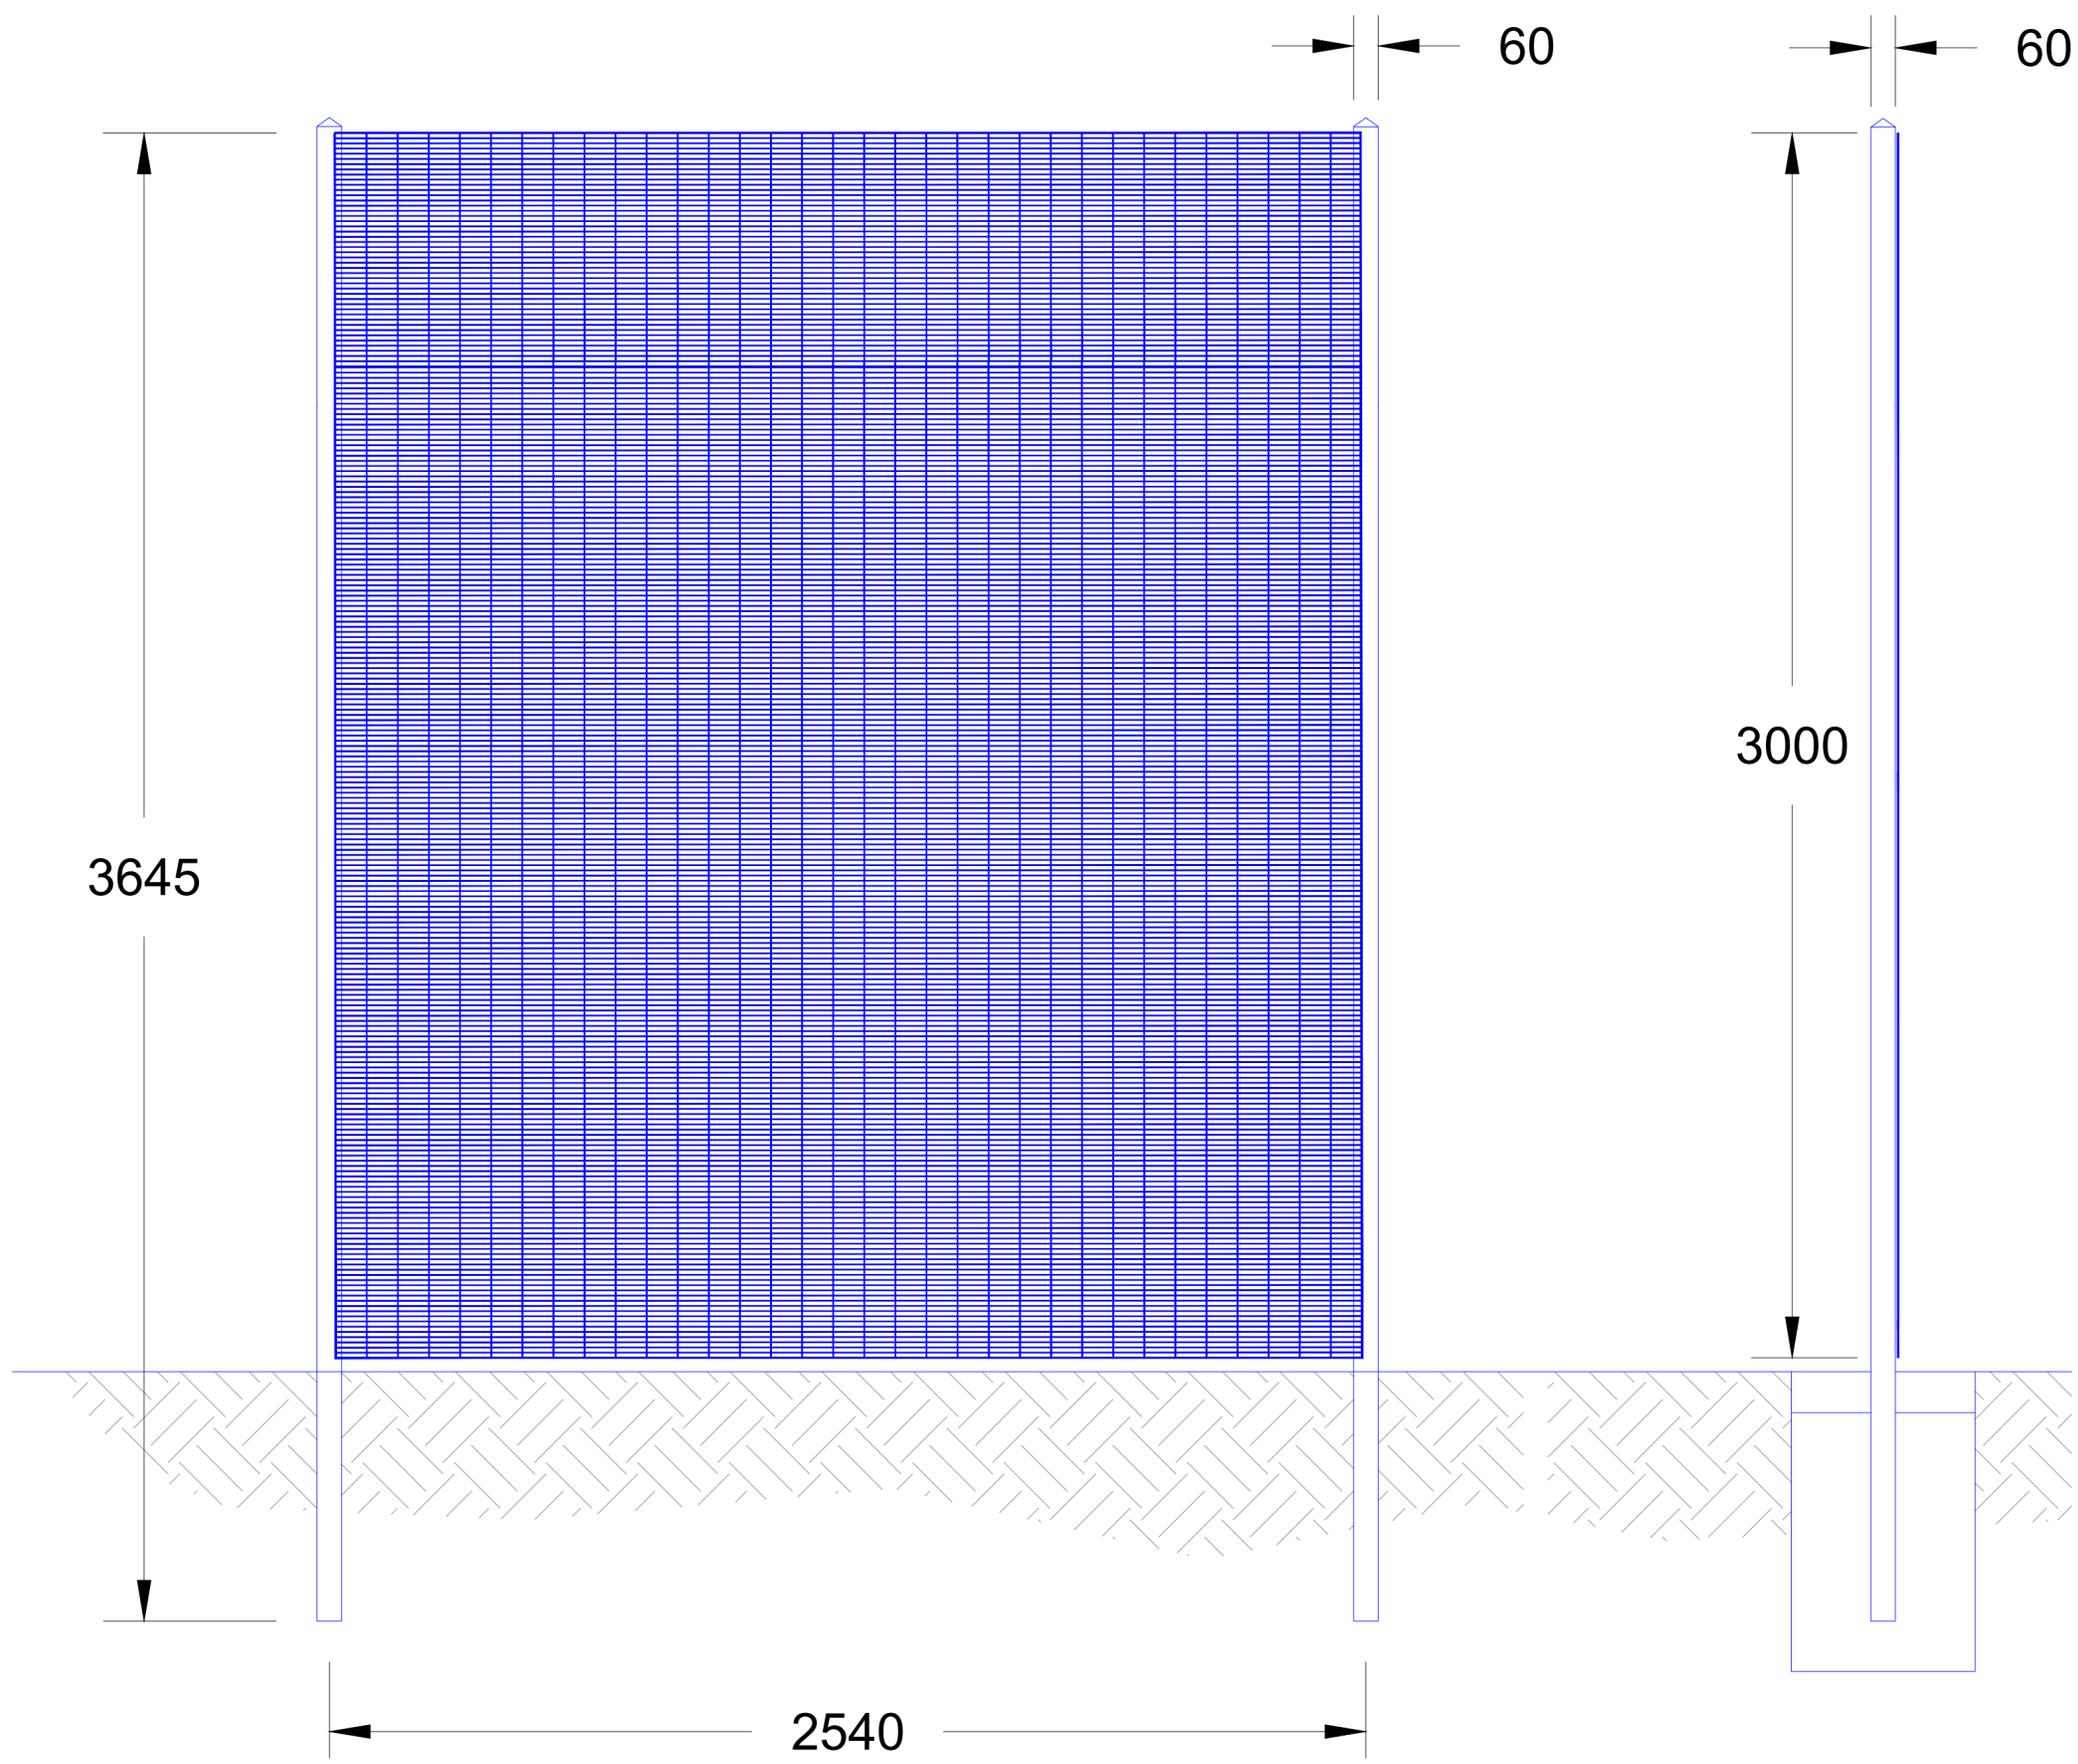

Directorate
 DIRECTORATE OF CHILDREN & YOUNG PEOPLE SERVICE

Premise
 OVERTHORPE CE (C) J I & N SCHOOL & THORNHILL CHILDRENS CENTRE
 EDGE TOP ROAD

Drawing Title
 FENCE DETAIL

A2	Scale 1:200	Drawn RMI	Checked
		OCT 2009	

Cad Ref g:\surveyors\steven hutton\investigations\ongoing\c830123 - overthorpe academy feasibility of creating temp jna satellite\overthorpe ce academy base

Reference No.	Drawing No. 001/05	Revision
---------------	-----------------------	----------