


Location Plan

Site Address: 44, Park Gate Drive, Scissett, Huddersfield, HD8 9WD

Date Produced: 04-Sep-2025

Scale: 1:2500 @A4

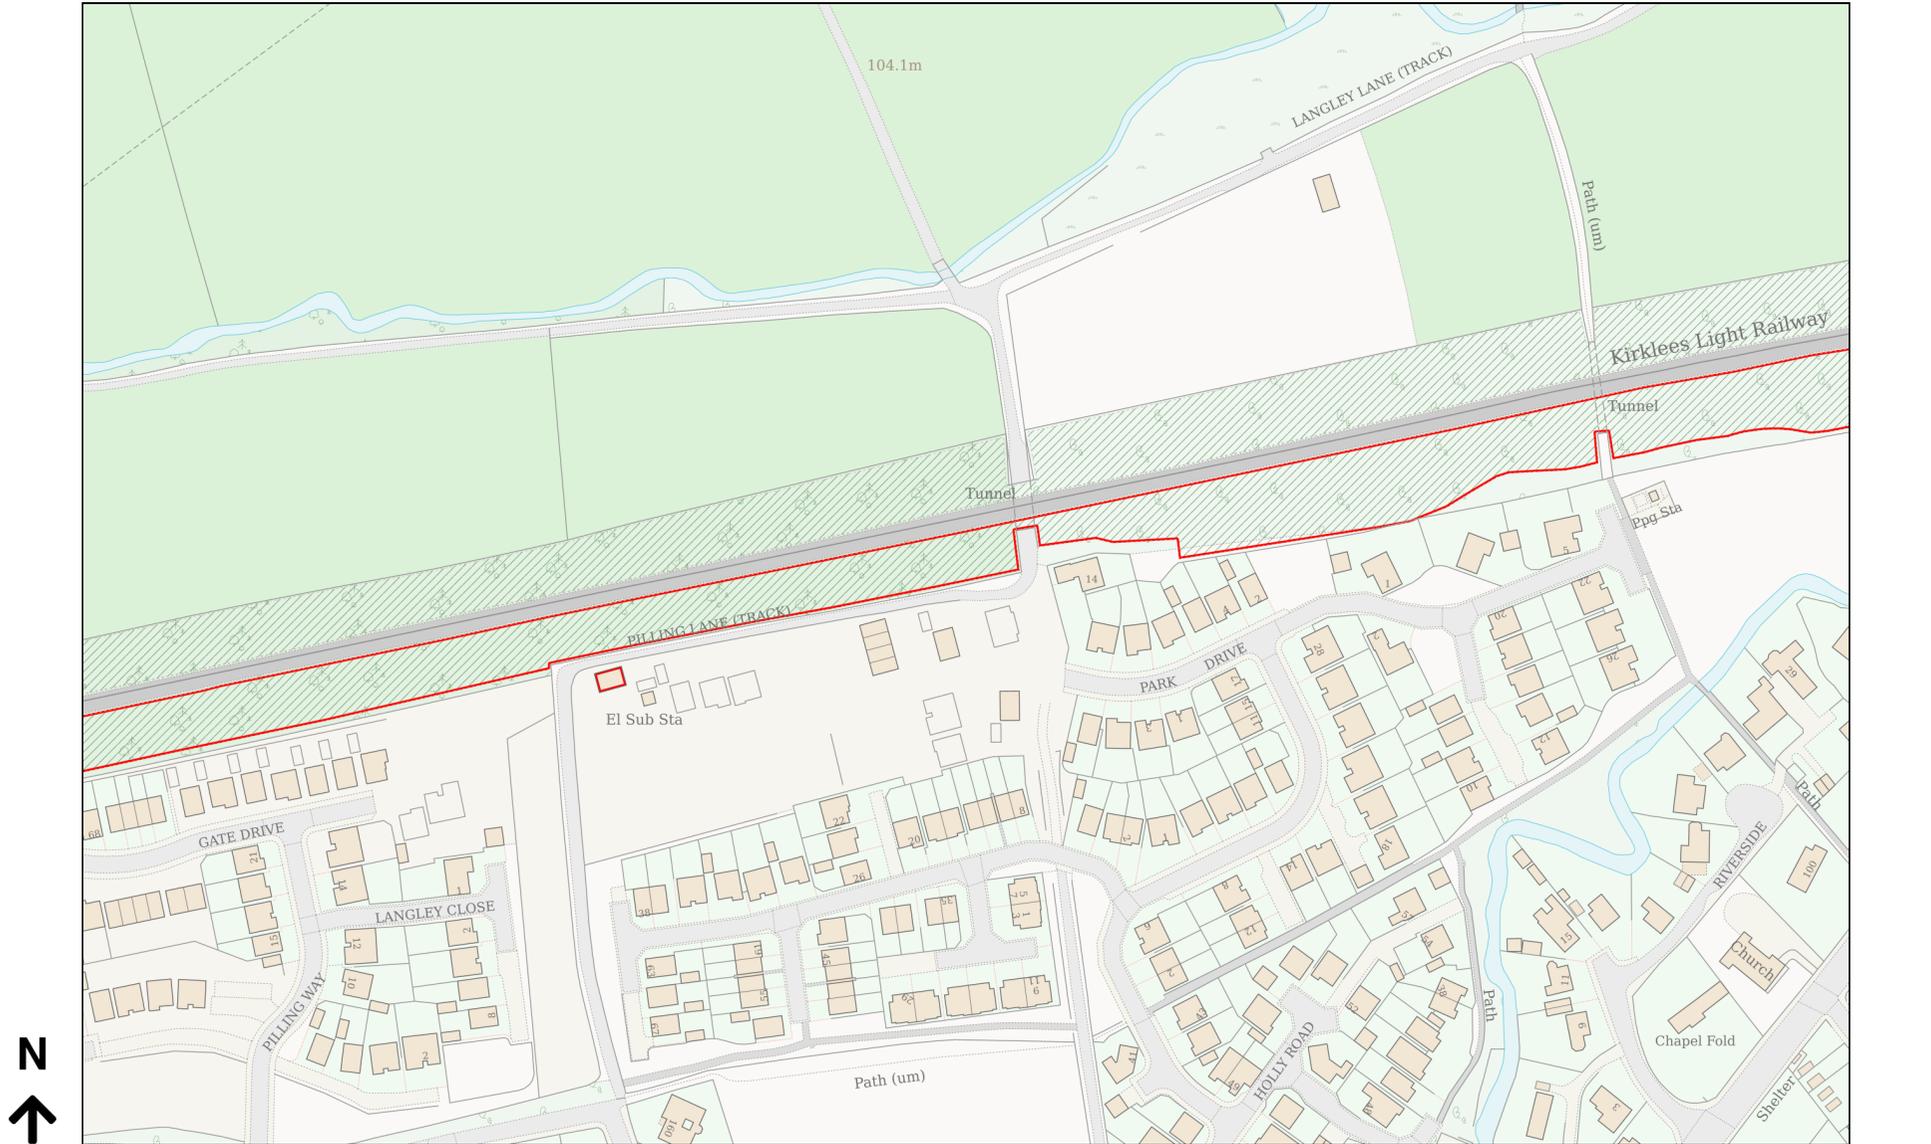

Planning Portal Reference: PP-14306408v1

