




PROPOSED FRONT ELEVATION

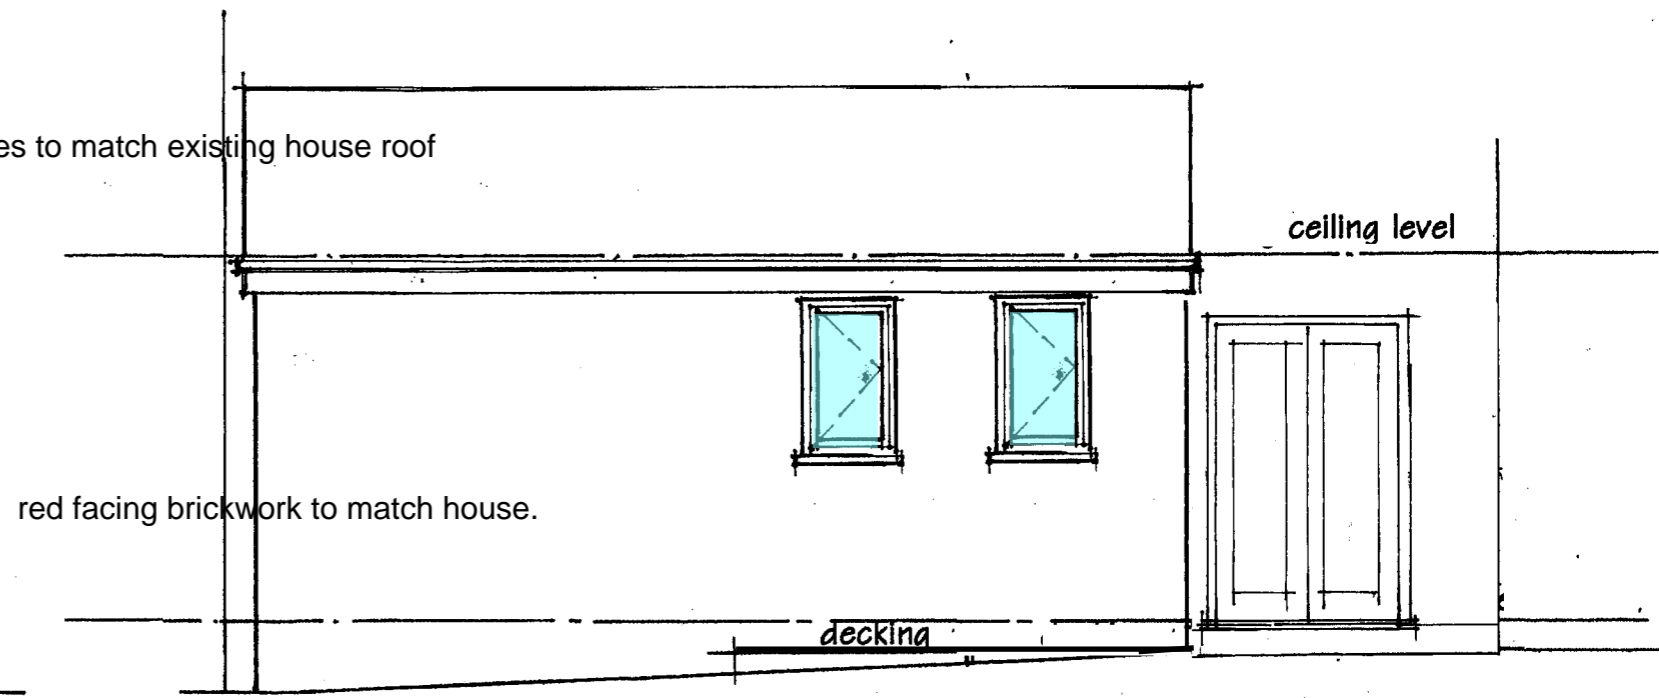

PROPOSED SIDE ELEVATION

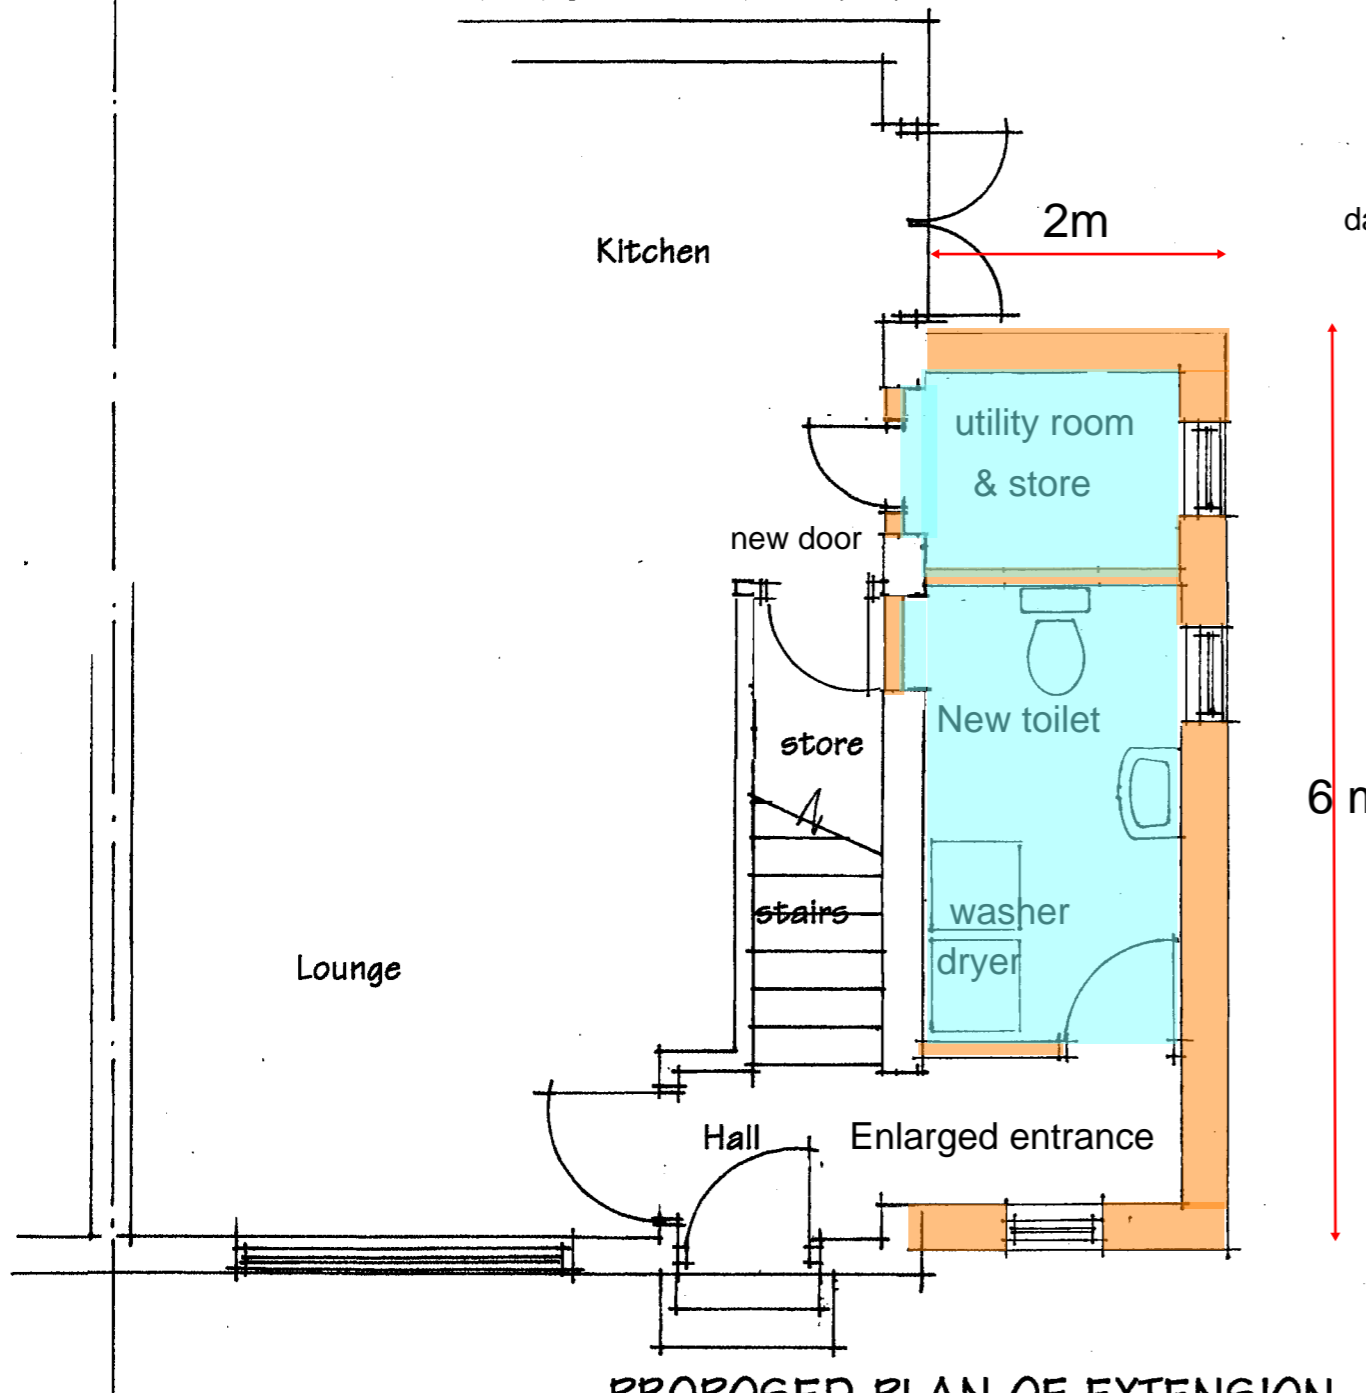

PROPOSED PLAN OF EXTENSION

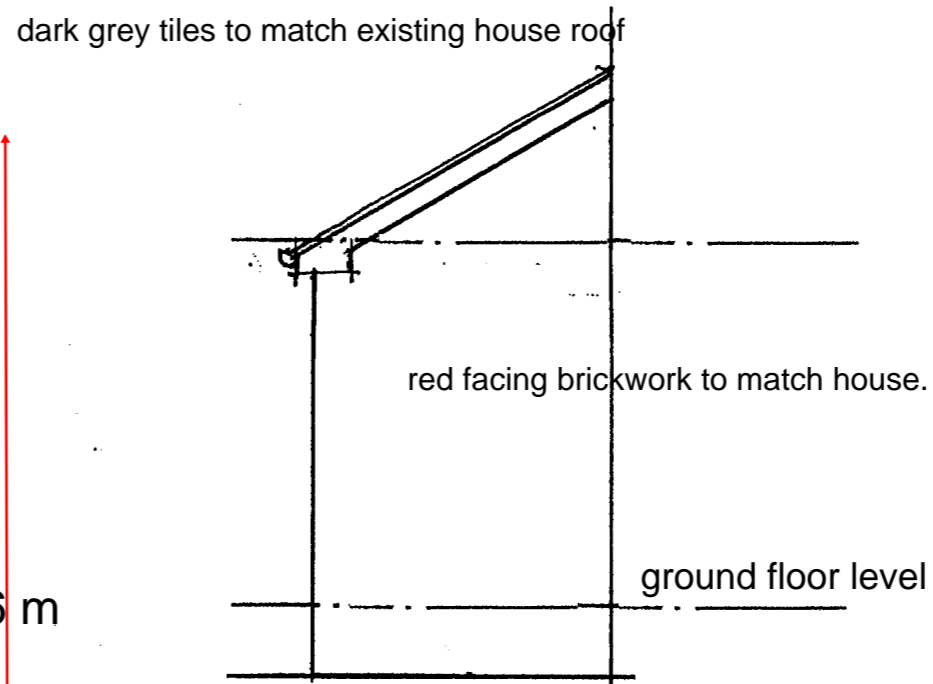

PROPOSED REAR ELEVATION