

DO NOT SCALE

DESIGNERS HAZARD IDENTIFICATION

IT IS ASSUMED THAT ALL WORKS WILL BE UNDERTAKEN BY A COMPETENT CONTRACTOR WORKING, WHERE APPROPRIATE, TO AN APPROVED METHOD STATEMENT. IN ADDITION TO THE HAZARDS TYPICALLY ASSOCIATED WITH THE TYPES OF CONSTRUCTION DETAILED ON THIS DRAWING, ANY KNOWN ABNORMAL HAZARDS SPECIFIC TO THIS SCHEME HAVE BEEN IDENTIFIED.











ABNORMAL HAZARD REFERENCE

NOTES:

- 1. FOR NOTES REFER TO DRAWING 22055-DCE-XX-XX-D-S-216

KEY	
	HIGH SIDE GROUND LEVEL
	LOW SIDE GROUND LEVEL

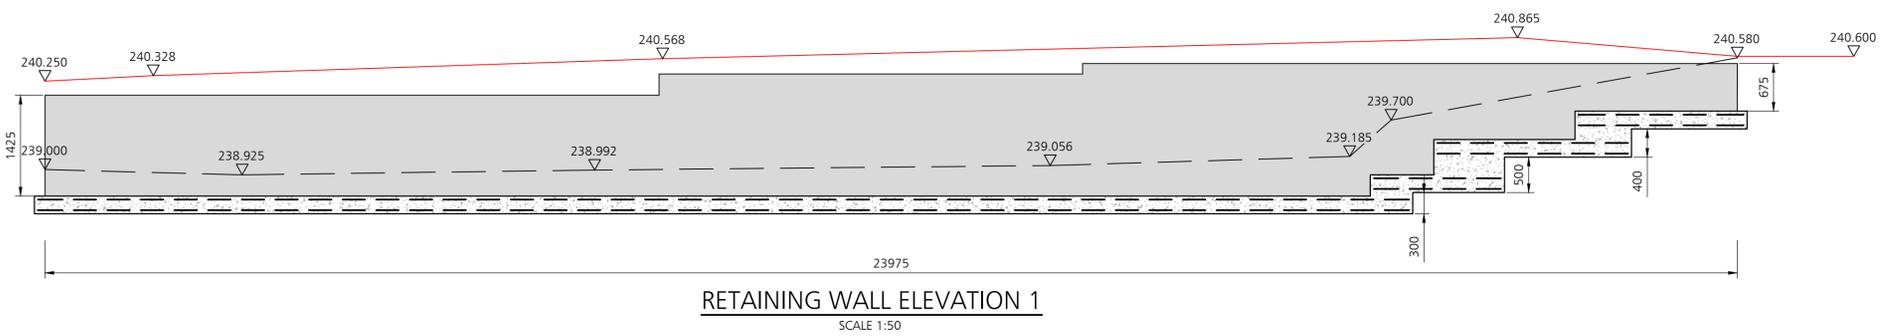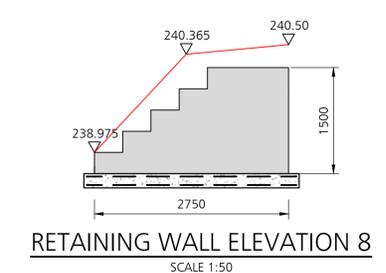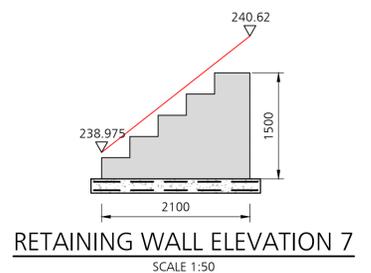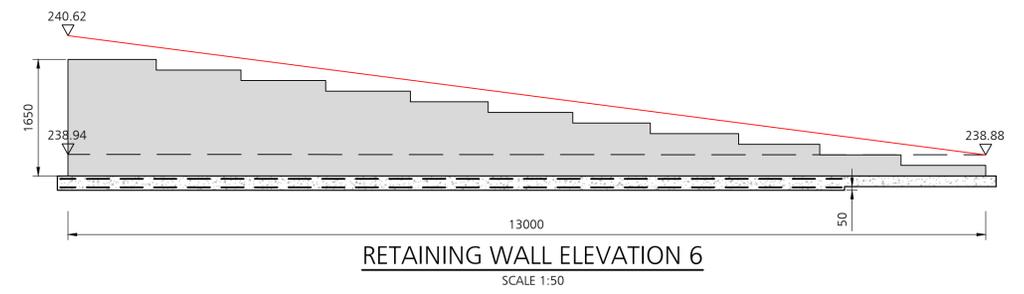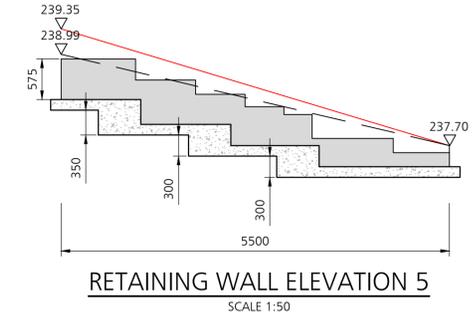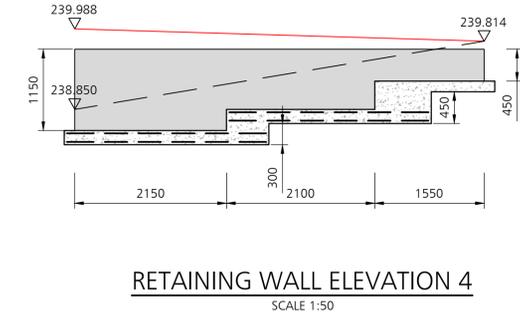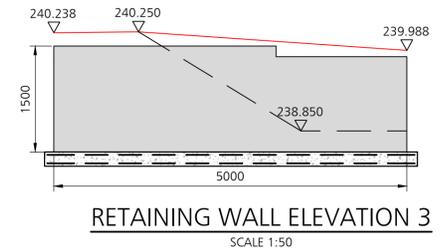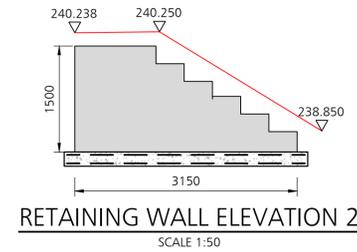

22.08.25	PRELIMINARY ISSUE	KB	KSL	COT
DATE	REVISION DESCRIPTION	BY	CHK.	REV.

**DUDLEYS**  
CONSULTING ENGINEERS

Title House  
35 Town Street  
Leeds, LS18 5JU  
0113 258 3611  
info@dudleys.co.uk

PROJECT  
**SCHOLES  
CHAPELGATE**

TITLE  
**RETAINING WALL ELEVATIONS**

SCALE SHOWN	PAPER A1	STATUS TENDER
DRAWING NO. 22055-DCE-XX-XX-D-S-218	REV. C01	