


**CDM 2015:**  
proceed with care at all times

**DESIGN:**  
proceed with care at all times

**CONSTRUCTION:** proceed with care  
understand the task in hand and be  
aware of others before commencing  
works. be aware of site constraints.

**MAINTENANCE:**  
proceed with care at all times

**SETTING OUT:**  
check and verify all dimensions before  
proceeding with works and if in doubt  
ask.

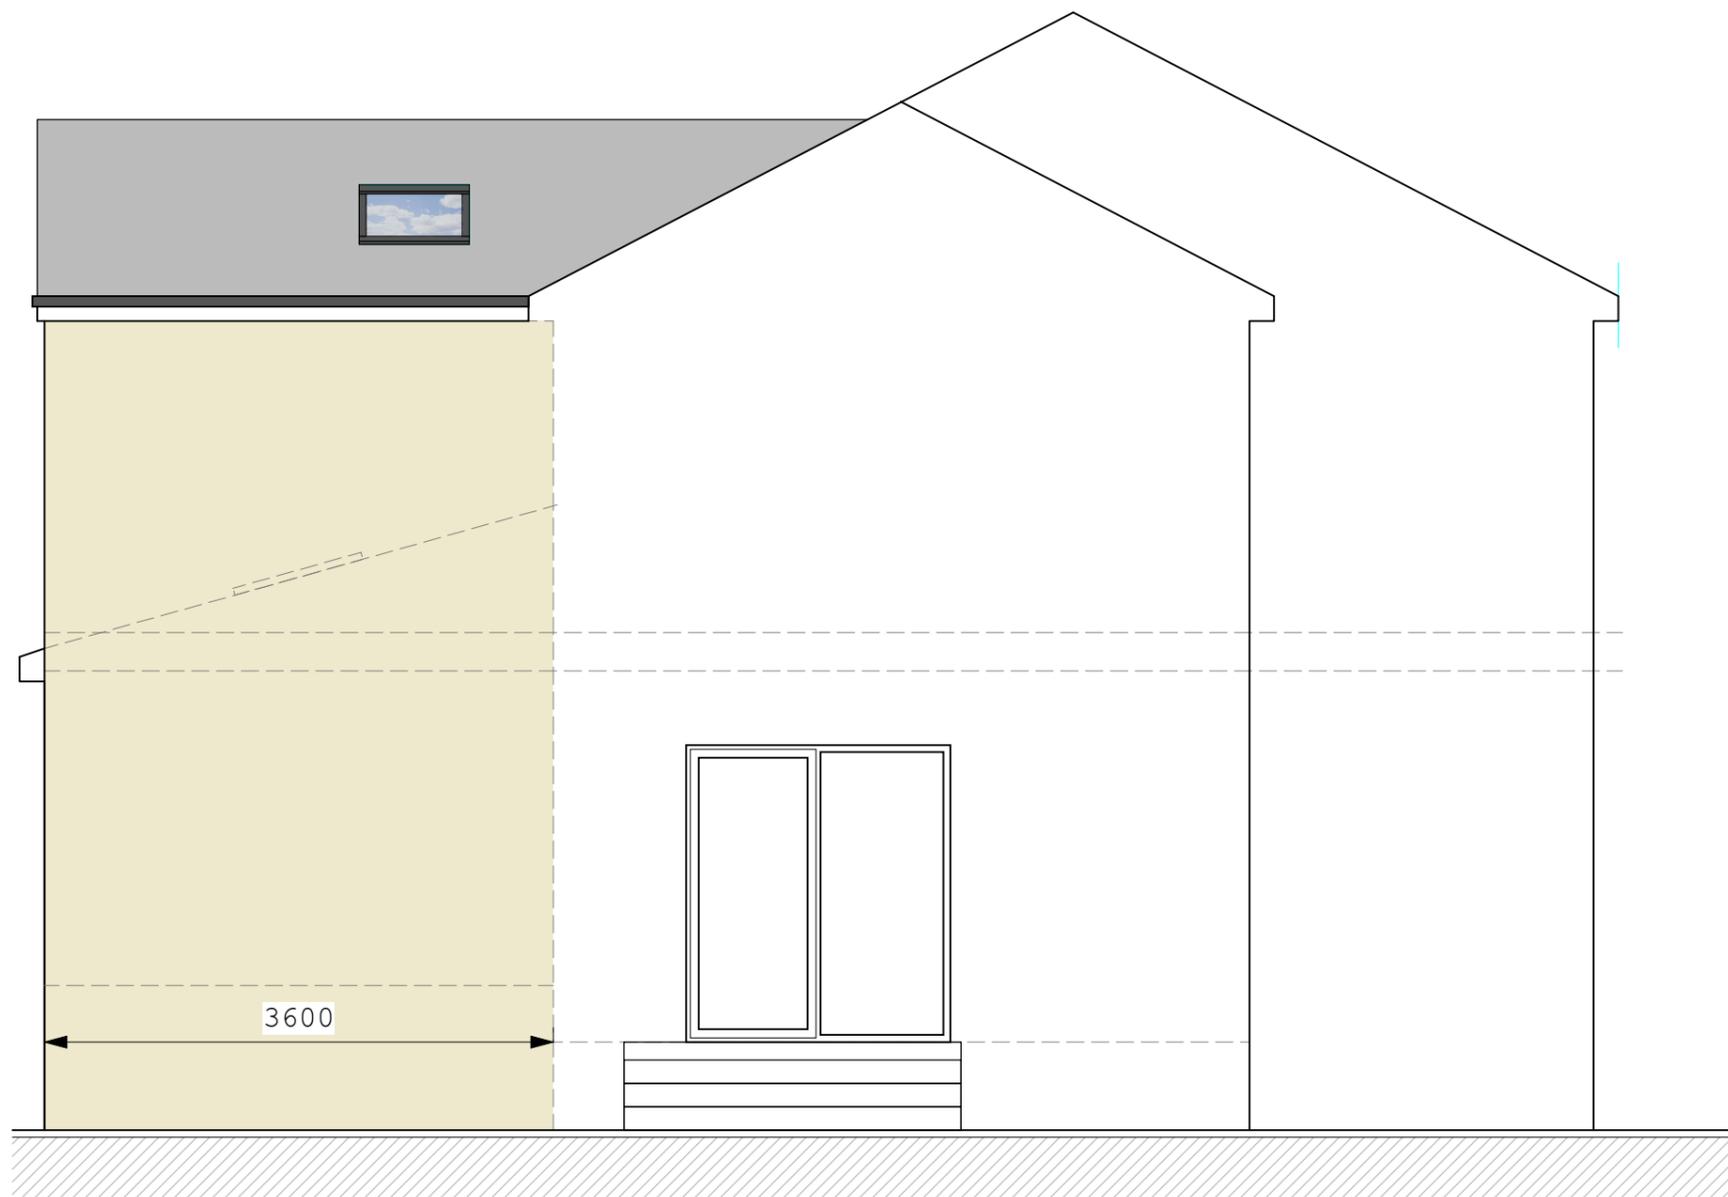

**PROPOSED NORTH-EAST  
ELEVATION**

**drawing for:  
planning purposes only**

this drawing has been prepared for  
planning purposes and is to be  
used only for that intended use.

R02 - Drawing amended, hip to gable for en-suite  
bathroom

R01 - Drawing prepared

**WOOD ASSOCIATES**  
architecture+interiors  
Acorn House, 6 Huddersfield Road, New Mill, Holmfirth, HD9 7JU

P R O J E C T

**PROPOSED EXTENSION +  
ALTERATIONS, 19 CHAUCER  
CLOSE LANE, HONLEY**

T I T L E

**PROPOSED ELEVATION**

S C A L E      D A T E      D R A W I N G   N o.

1:50 @ A3

May 2019

19020D-07-R02