







NOTES

This drawing has been prepared specifically for the purpose of obtaining Planning and or Building Regulations Approval. Its suitability for other purposes without additional supplementary details and specifications cannot be guaranteed.

All dimensions are to be checked on site, any discrepancies are to be reported to the designer before work commences. Use only figured dimensions.

All structural components shown are indicative only. Details / calculations of structural members are to be provided by the Structural Engineer.

This drawing is not to be copied or divulged to a third party without written permission.

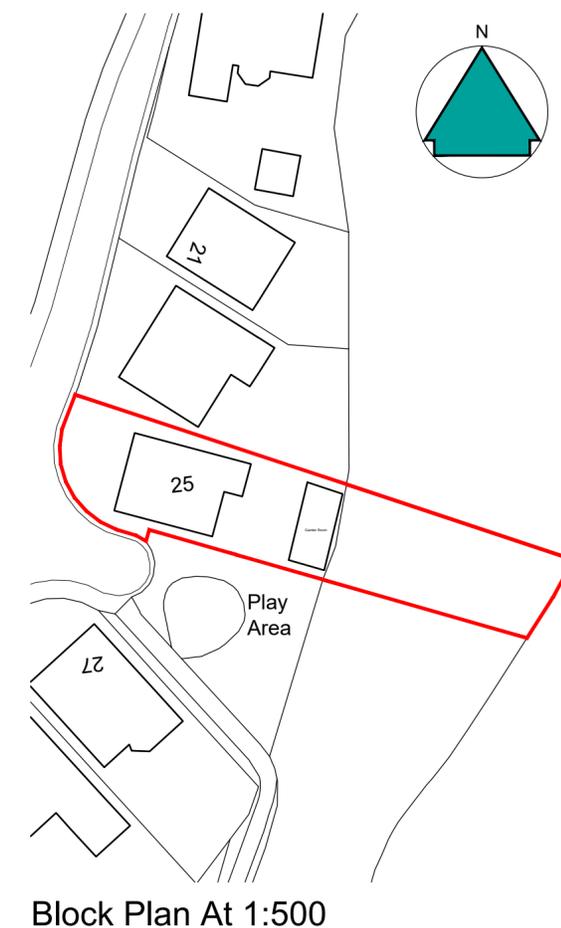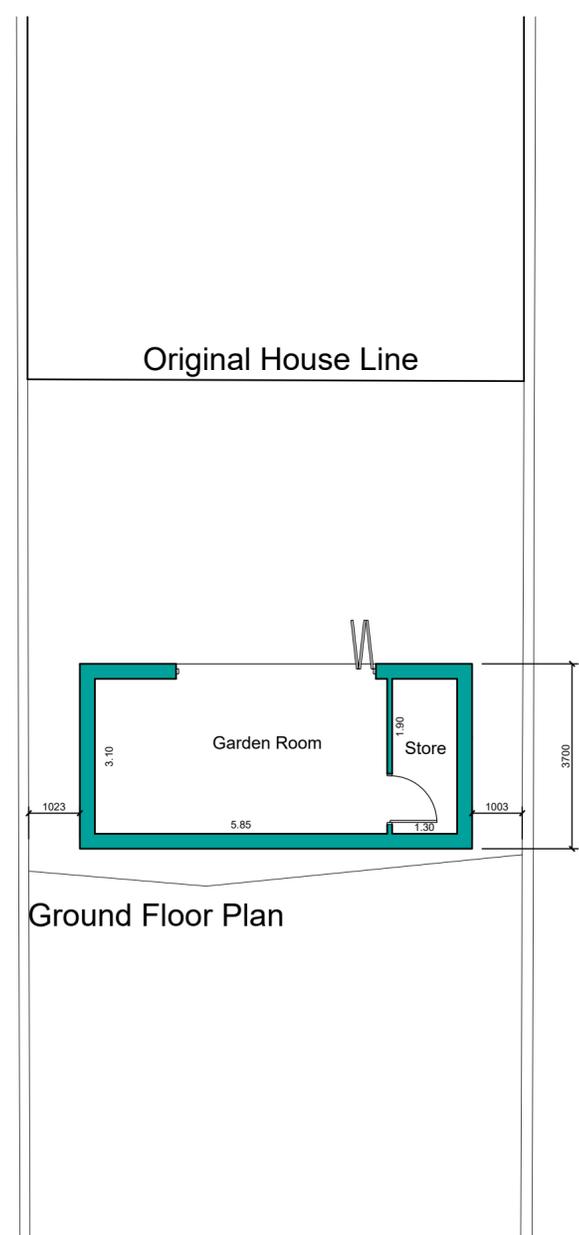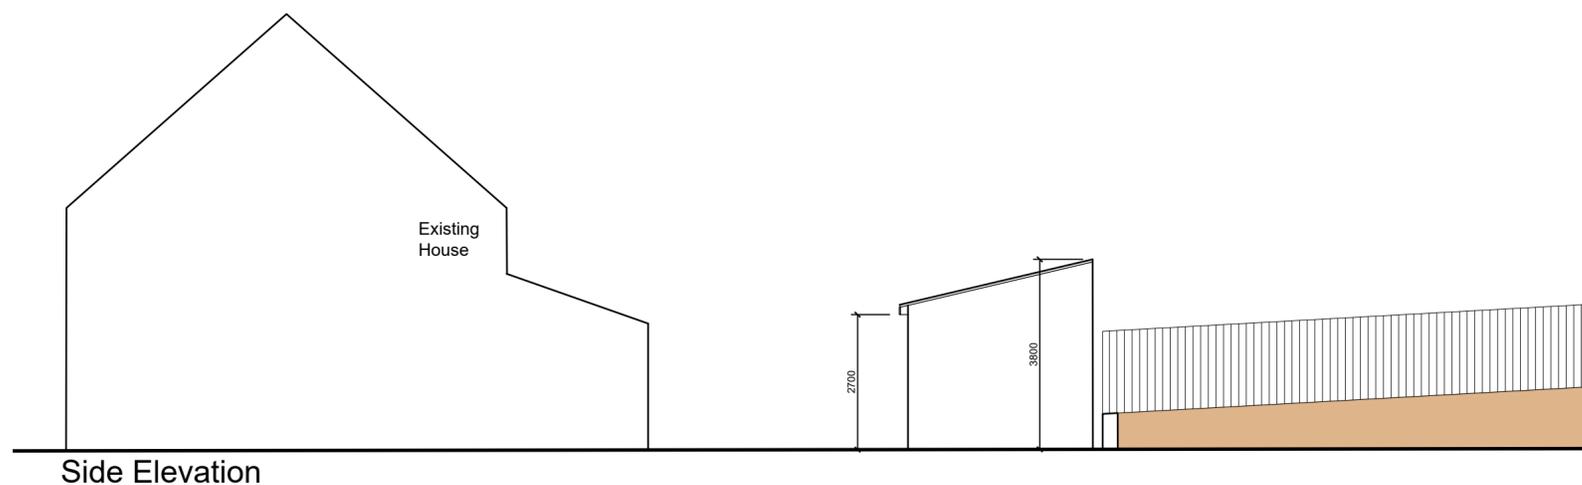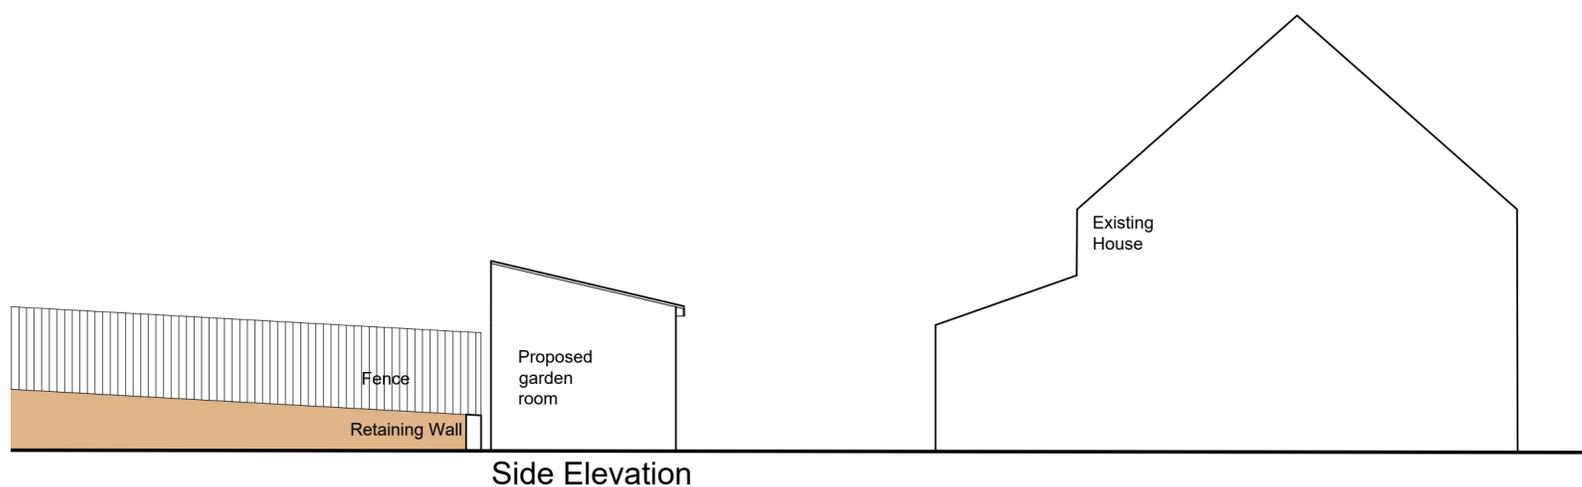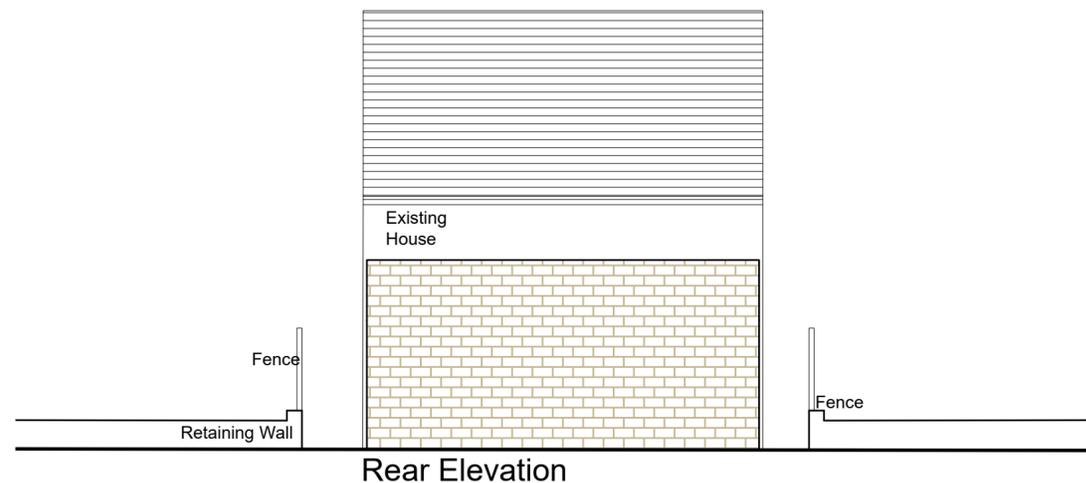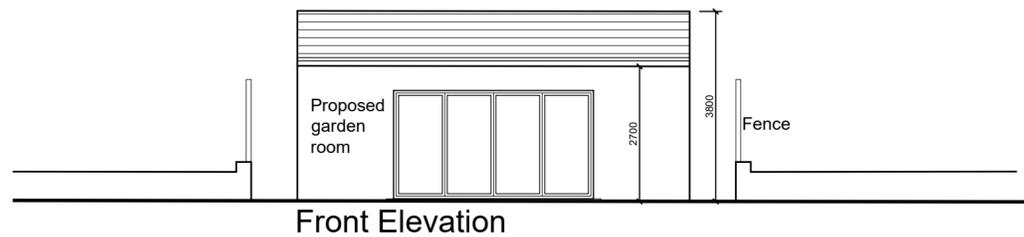

Revisions		
P01	Preliminary Issue	22.07.25
P02	Amendments	06.08.25
P03	Roof Amendments	13.08.25
P04	Roof Amendments	20.08.25

Project:
Garden Room
at 25 Crofflat Drive
Fenay Bridge
HD8 0FS
for Mr. Sadiq
Proposed Plans, Elevations and Block Plan

Purpose of issue: PLANNING

Drawn CD
Date July 2025
Scales 1:100 @ A2
Drawing No. 2571 - 0301 - P04

