



NOTES

This drawing has been prepared specifically for the purpose of obtaining Planning and or Building Regulations Approval. Its suitability for other purposes without additional supplementary details and specifications cannot be guaranteed.


All dimensions are to be checked on site, any discrepancies are to be reported to the designer before work commences. Use only figured dimensions.

All structural components shown are indicative only. Details / calculations of structural members are to be provided by the Structural Engineer.

This drawing is not to be copied or divulged to a third party without written permission.

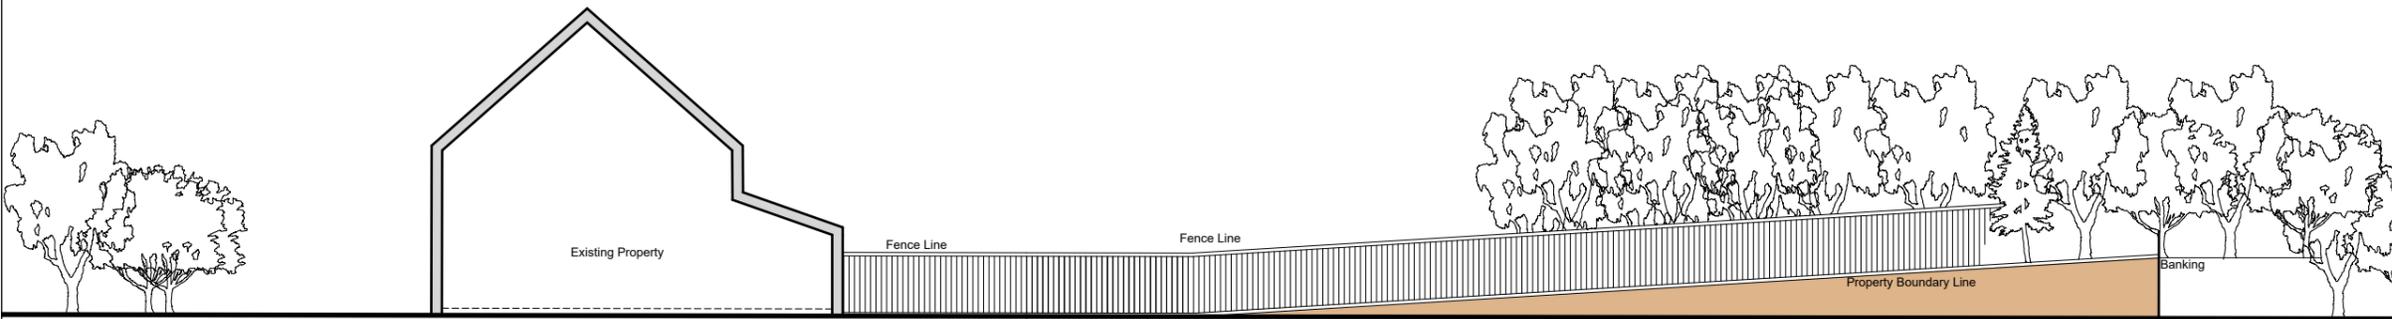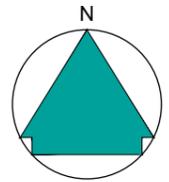

EXISTING SECTION

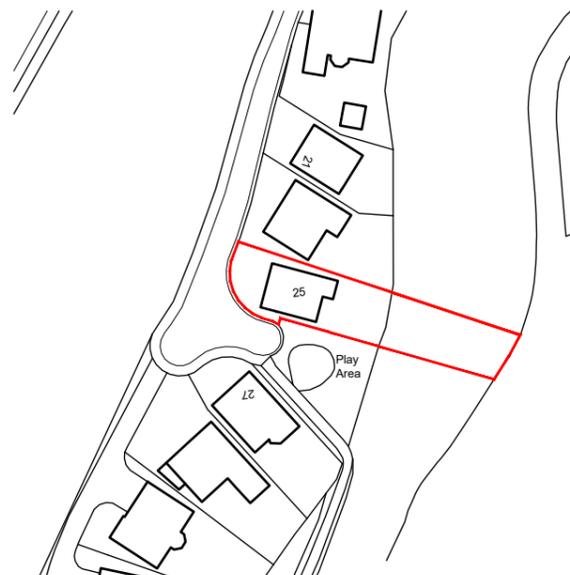

LOCATION PLAN AT 1:1250



Revisions		
P01	Preliminary Issue	11.07.25

Project:
Garden Room Development
at 25 Crofflat Drive
Fenay Bridge
Huddersfield
for Mohammed Sadiq
Existing Section, Location Plan

Purpose of issue: PLANNING

Drawn	DRH
Date	July 2025
Scales	1:200 @ A3
Drawing No.	2571 - 0101 - P01

Scale 1:200

