

Notes


1. Do not scale from this drawing. All dimensions must be checked on site prior to the commencement of any fabrication or building works. Where applicable, dimensions and details are to be read in conjunction with specialist consultants' drawings and/or other specifications; any disparity is to be brought to the attention of the office & clarification sought before proceeding.

2. Any dimensions shown on this drawing are in (millimetres/metres)

KEY:

-  Existing Ground Level
-  Proposed Ground Level


SECTION A-A
1:250 SCALE

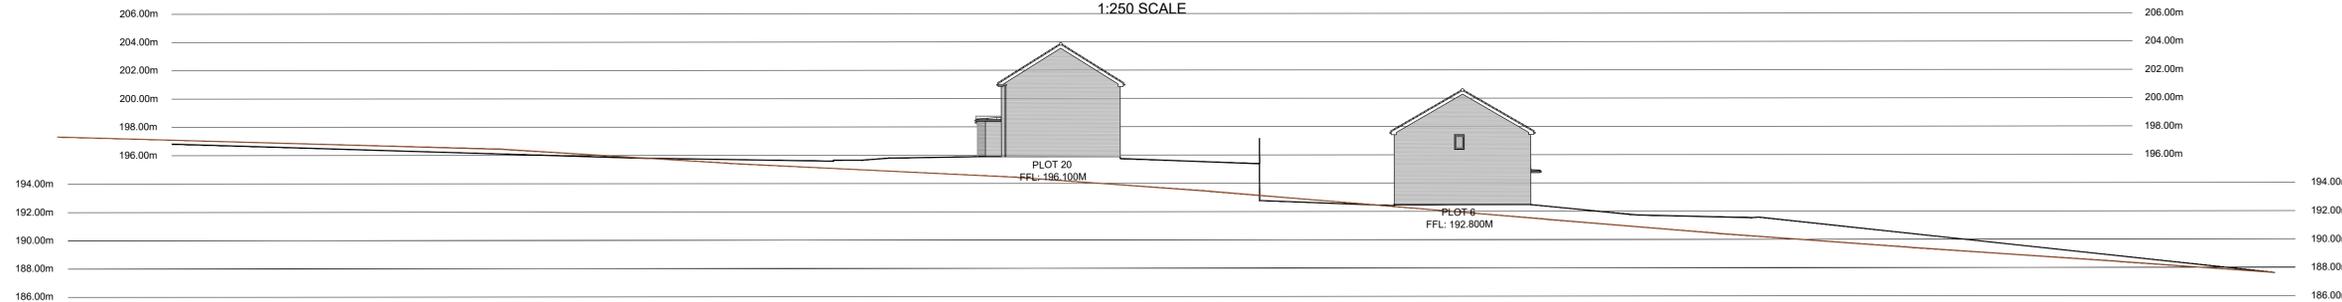

SECTION B-B
1:250 SCALE



SECTION C-C
1:250 SCALE

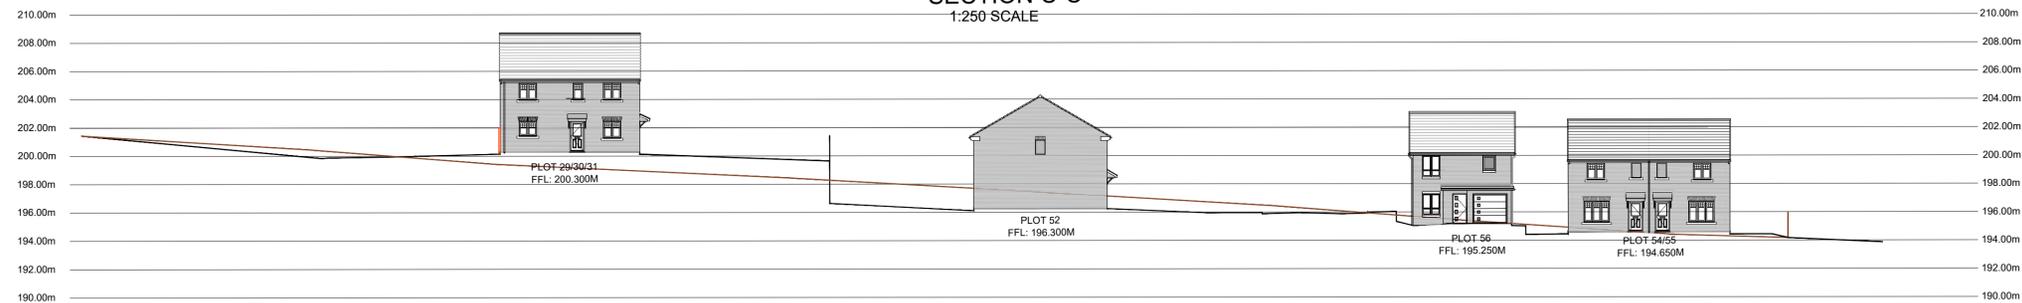

LEGEND @ 1:250 SCALE

Revisions



Harron Homes Limited
Unit 1 Cliffe Park
Bruncliffe Road
Morley
Leeds
LS27 0RY
Tel: 0113 204 4670
Fax: 0113 204 4677
Web: www.harronhomes.co.uk

Status: PLANNING

Project: Netherton

Title: Site Cross Sections

Drawn: OS

Date: 13/08/2025

Checked: /

Scale @ A1: Varies

Job no: 652

Drg No: PL-021

Rev#



1:200